
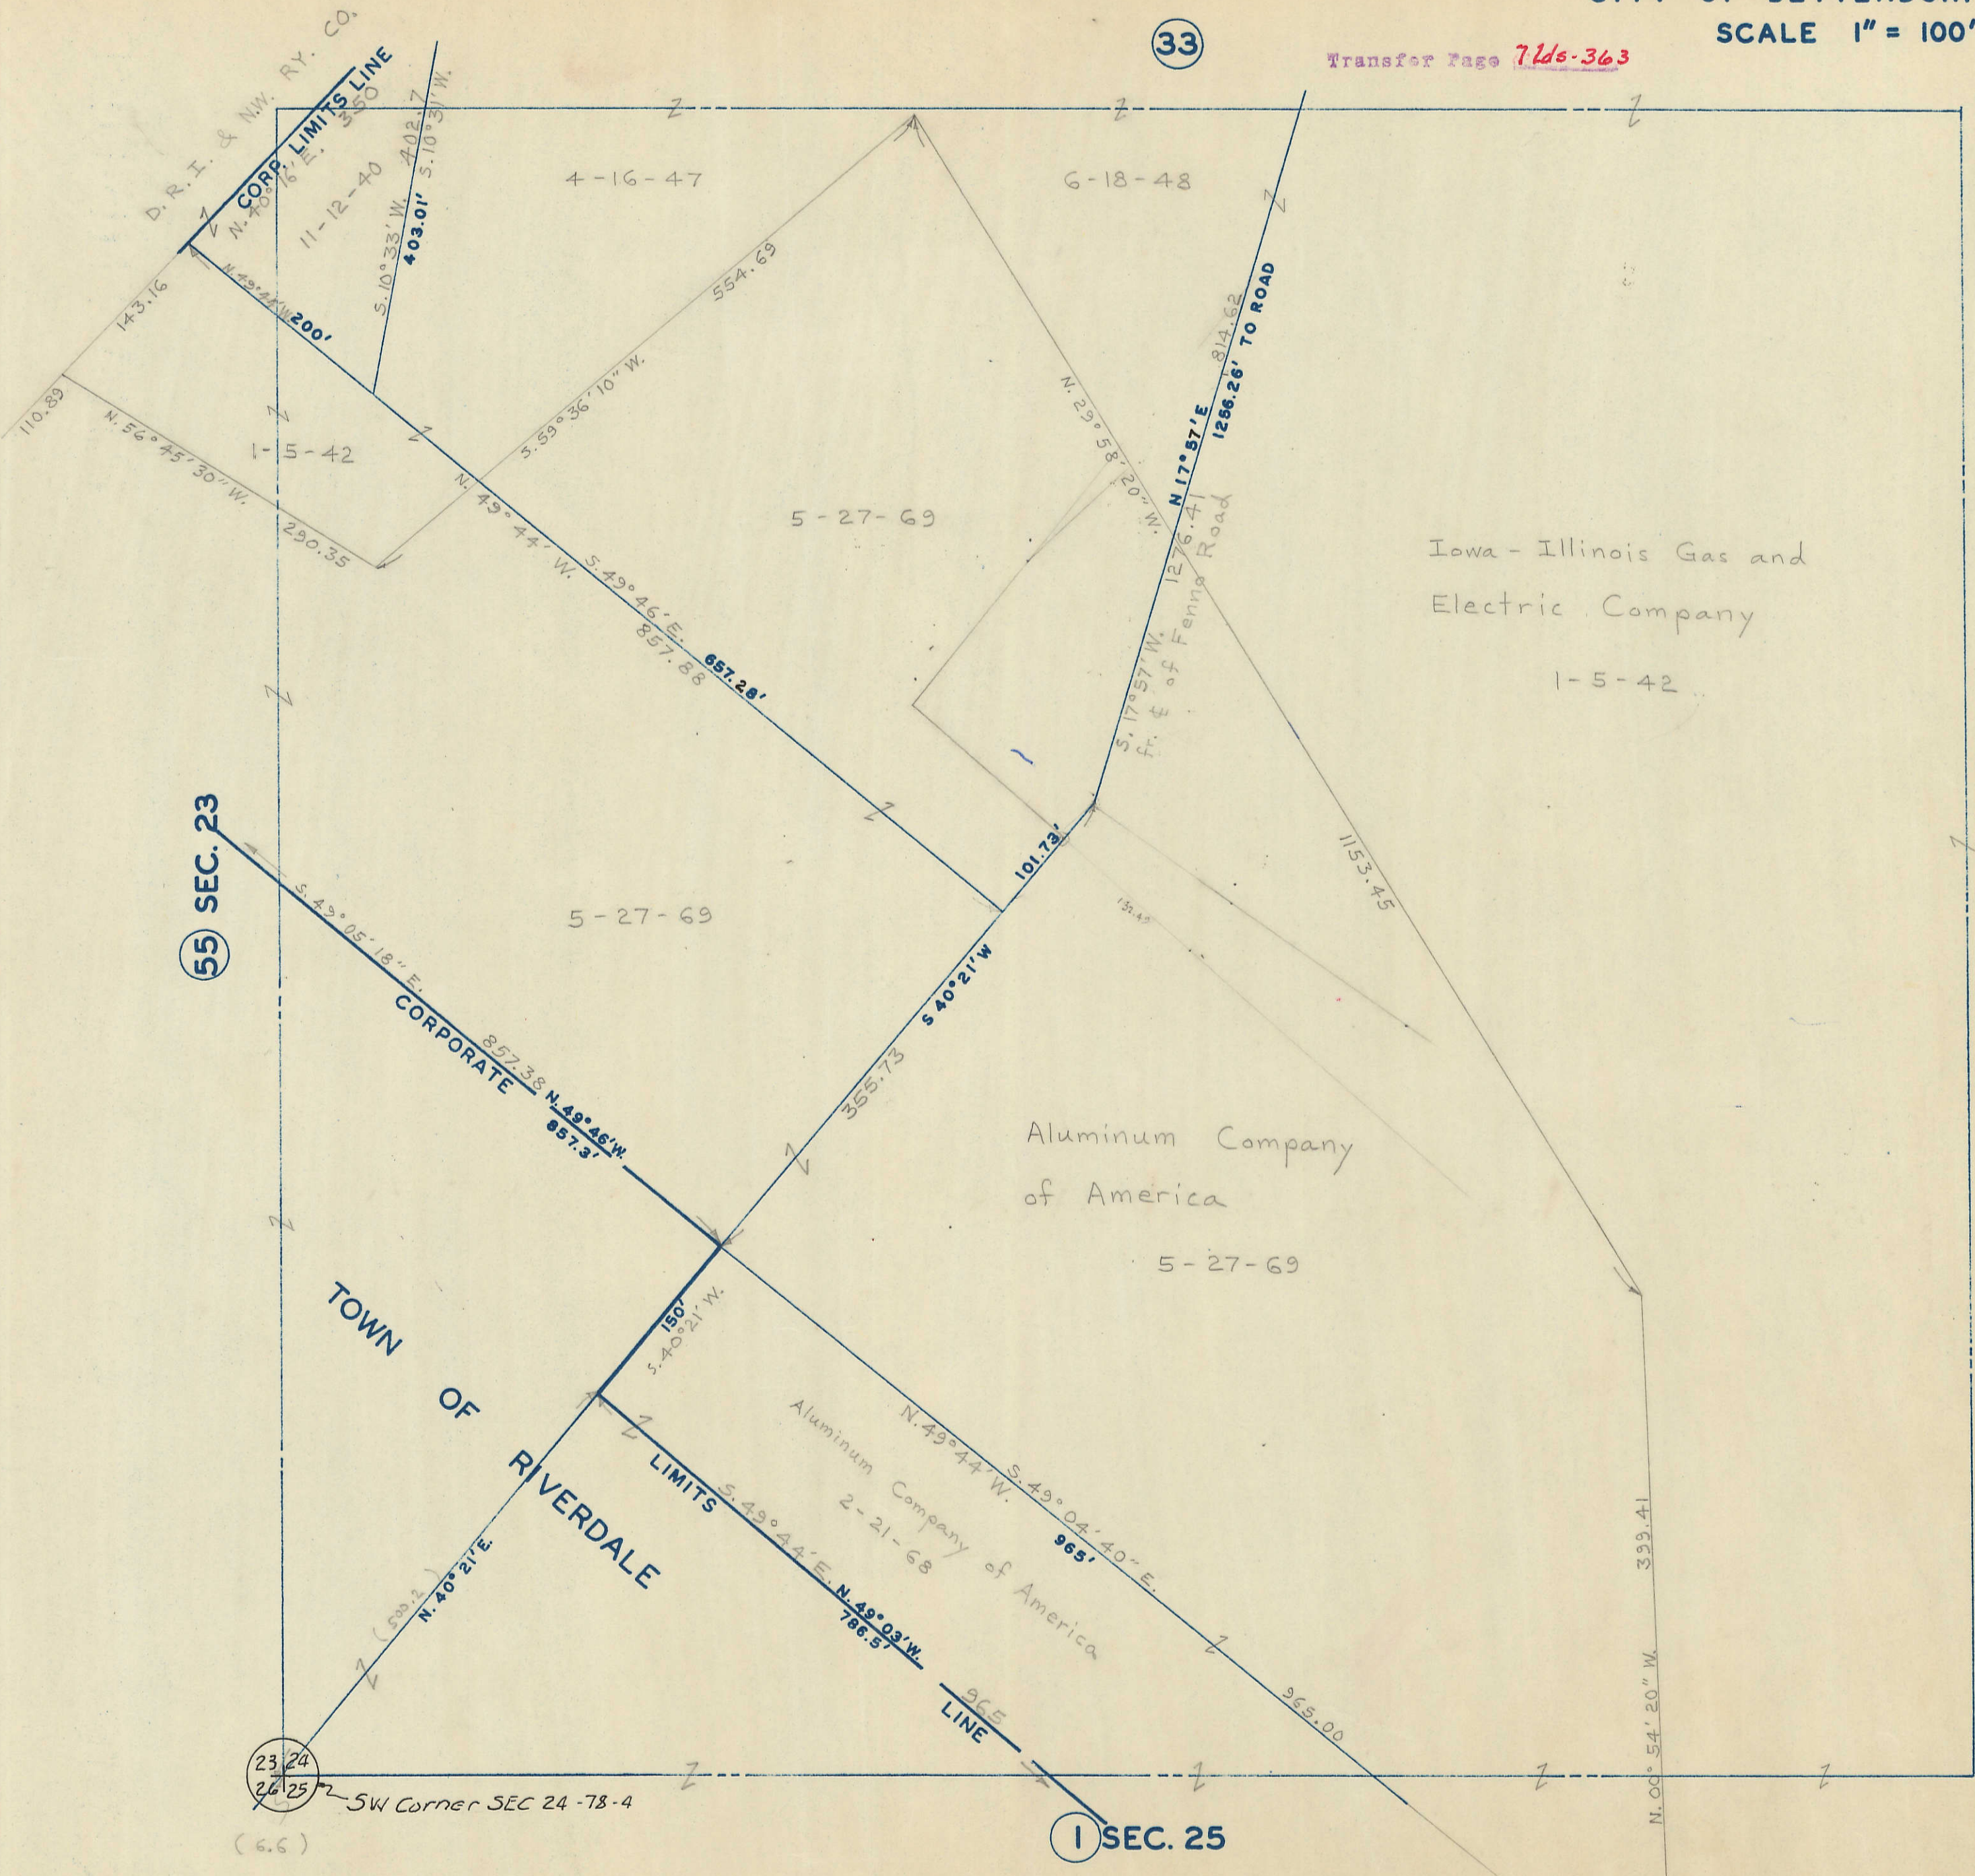


33

Transfer Page 71ds-363

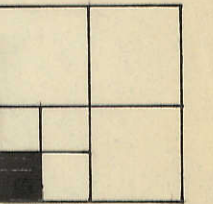

55 SEC. 23

51

1 SEC. 25

23-24
26-25
SW Corner SEC 24-78-4
(6.6)