
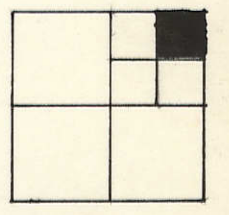


55

TRANSFER PAGE 81d-366

22.23
27.26

TRANSFER PAGE 247-2197

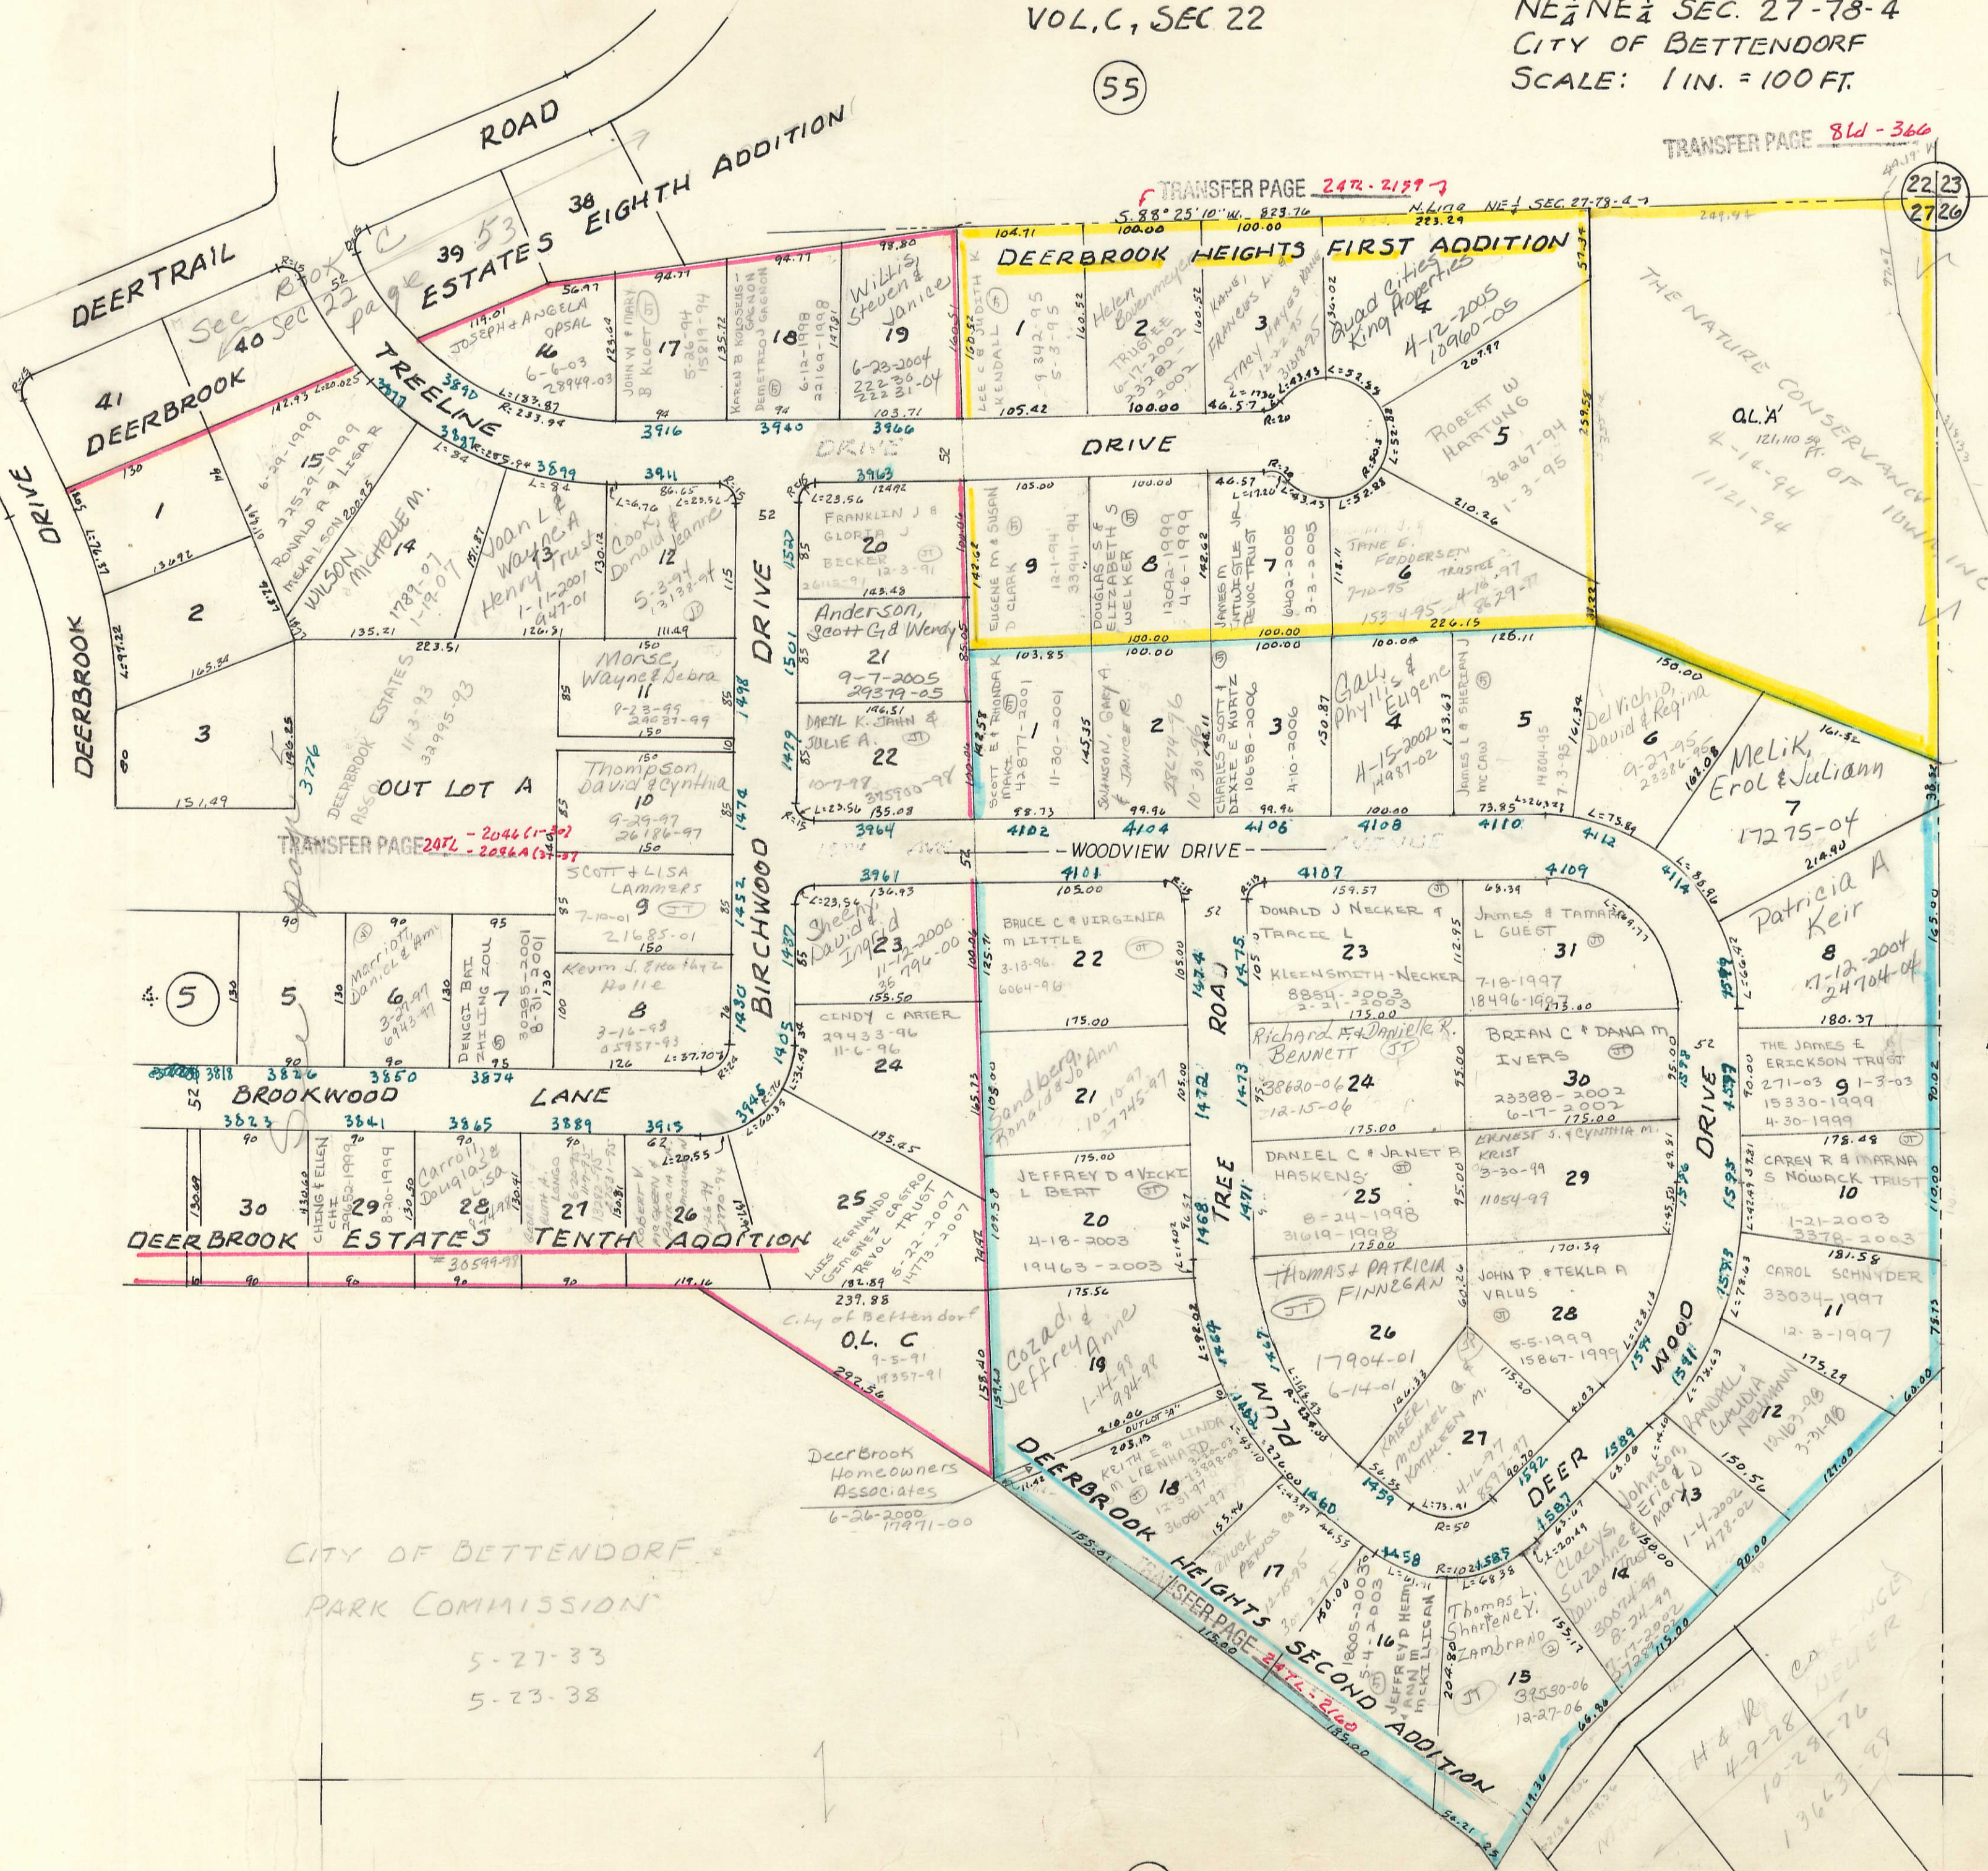

SEC. 26
1
CITY OF RIVERDALE

CITY OF BETTENDORF
PARK COMMISSION
5-27-33
5-23-38

23