


49
VOL C

TRANSFER PAGE 247L-2150
Blks-366
NW COR LOT 6
DUEHL SUBD

N.W. Corner Sec 27-78-4

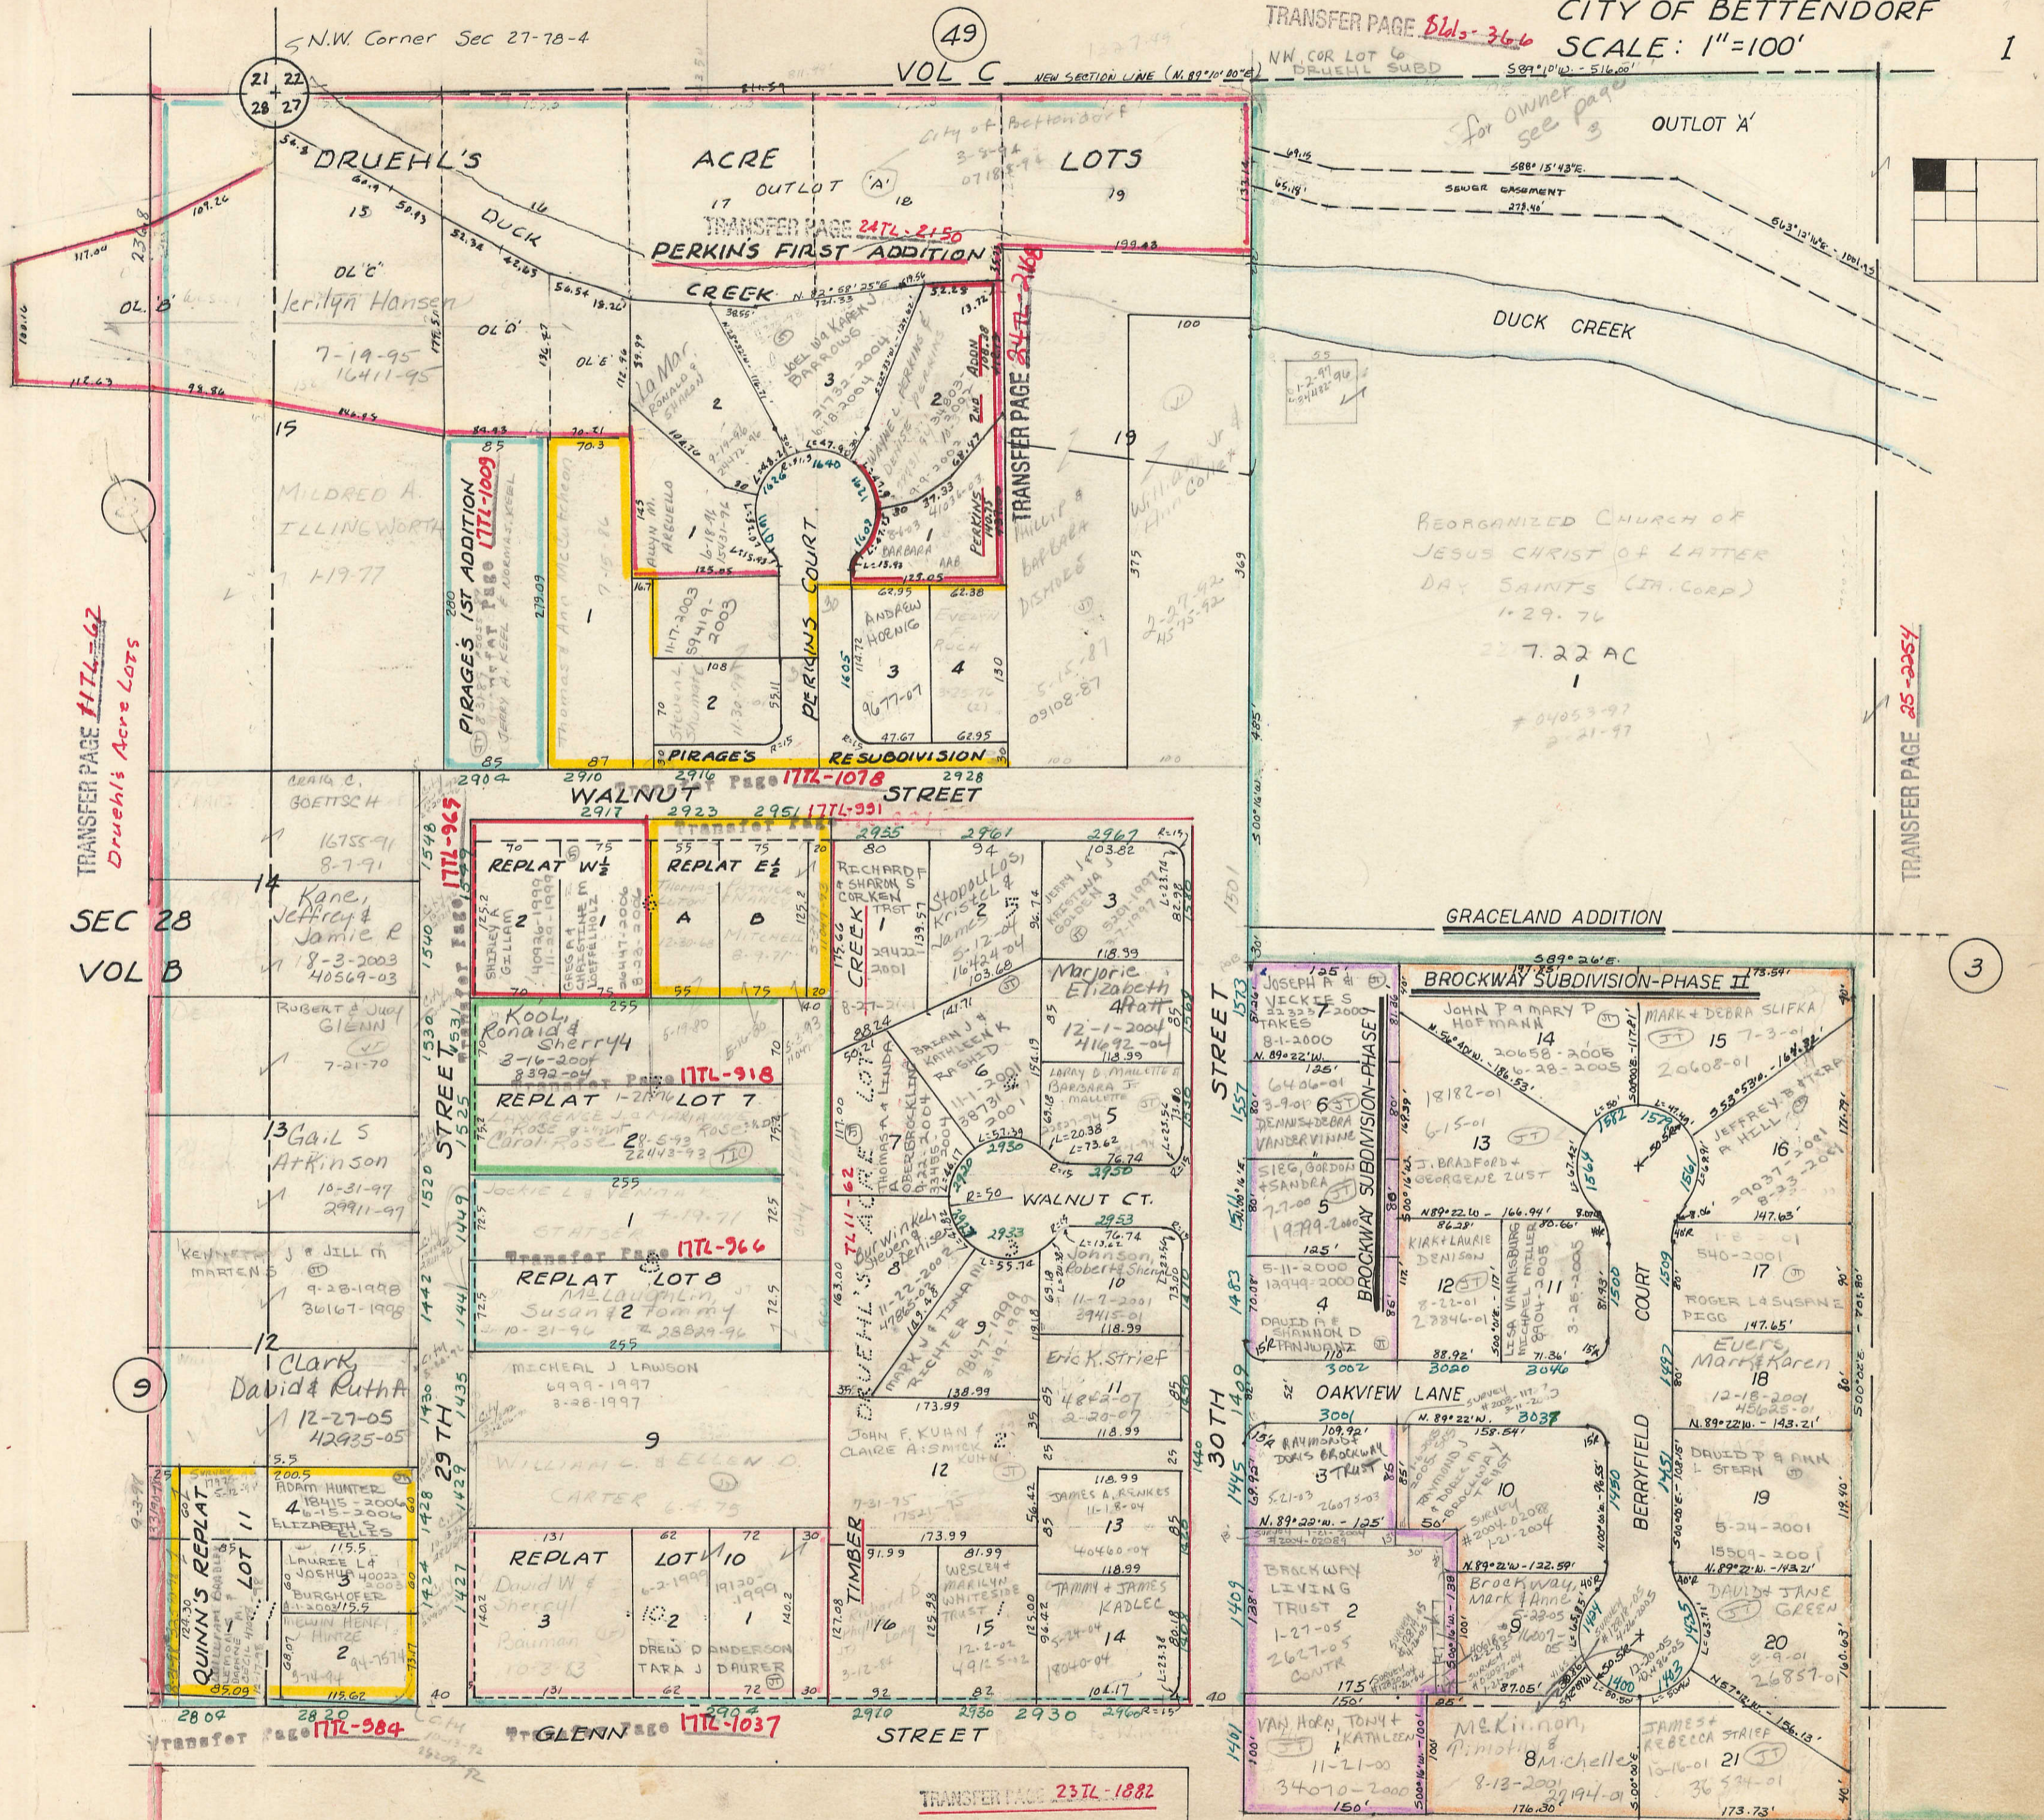

TRANSFER PAGE 174L-62
Druehl's Acre Lots

SEC 28
VOL B

9

QUINN'S REPLAT
LOT 11

TRANSFER PAGE 174L-984

174L-967

REPLAT W 1/2

REPLAT E 1/2

TRANSFER PAGE 174L-918

REPLAT LOT 7

TRANSFER PAGE 174L-966

REPLAT LOT 8

TRANSFER PAGE 174L-1037

REPLAT LOT 10

TRANSFER PAGE 237L-1882

17

TRANSFER PAGE 25-2035

TRANSFER PAGE 25-2377

Planks to
Munroe Construction Co
INC