

32  
1011

SW Corner SEC 11-78-4 HOPEWELL AVENUE Section line between SECS 2 & 11

Blanks to  
Dial-Highlands  
East. etc.  
8-18-2005  
2-8-23-05

SEC 10

7

Section line between SECS 10 & 11

SURVEY  
#3210-2005  
2-1-2005


City of Bettendorf

12-18-2003

63-467-03

3-29-05  
9-30-2005

2003-19210  
4-17-2003

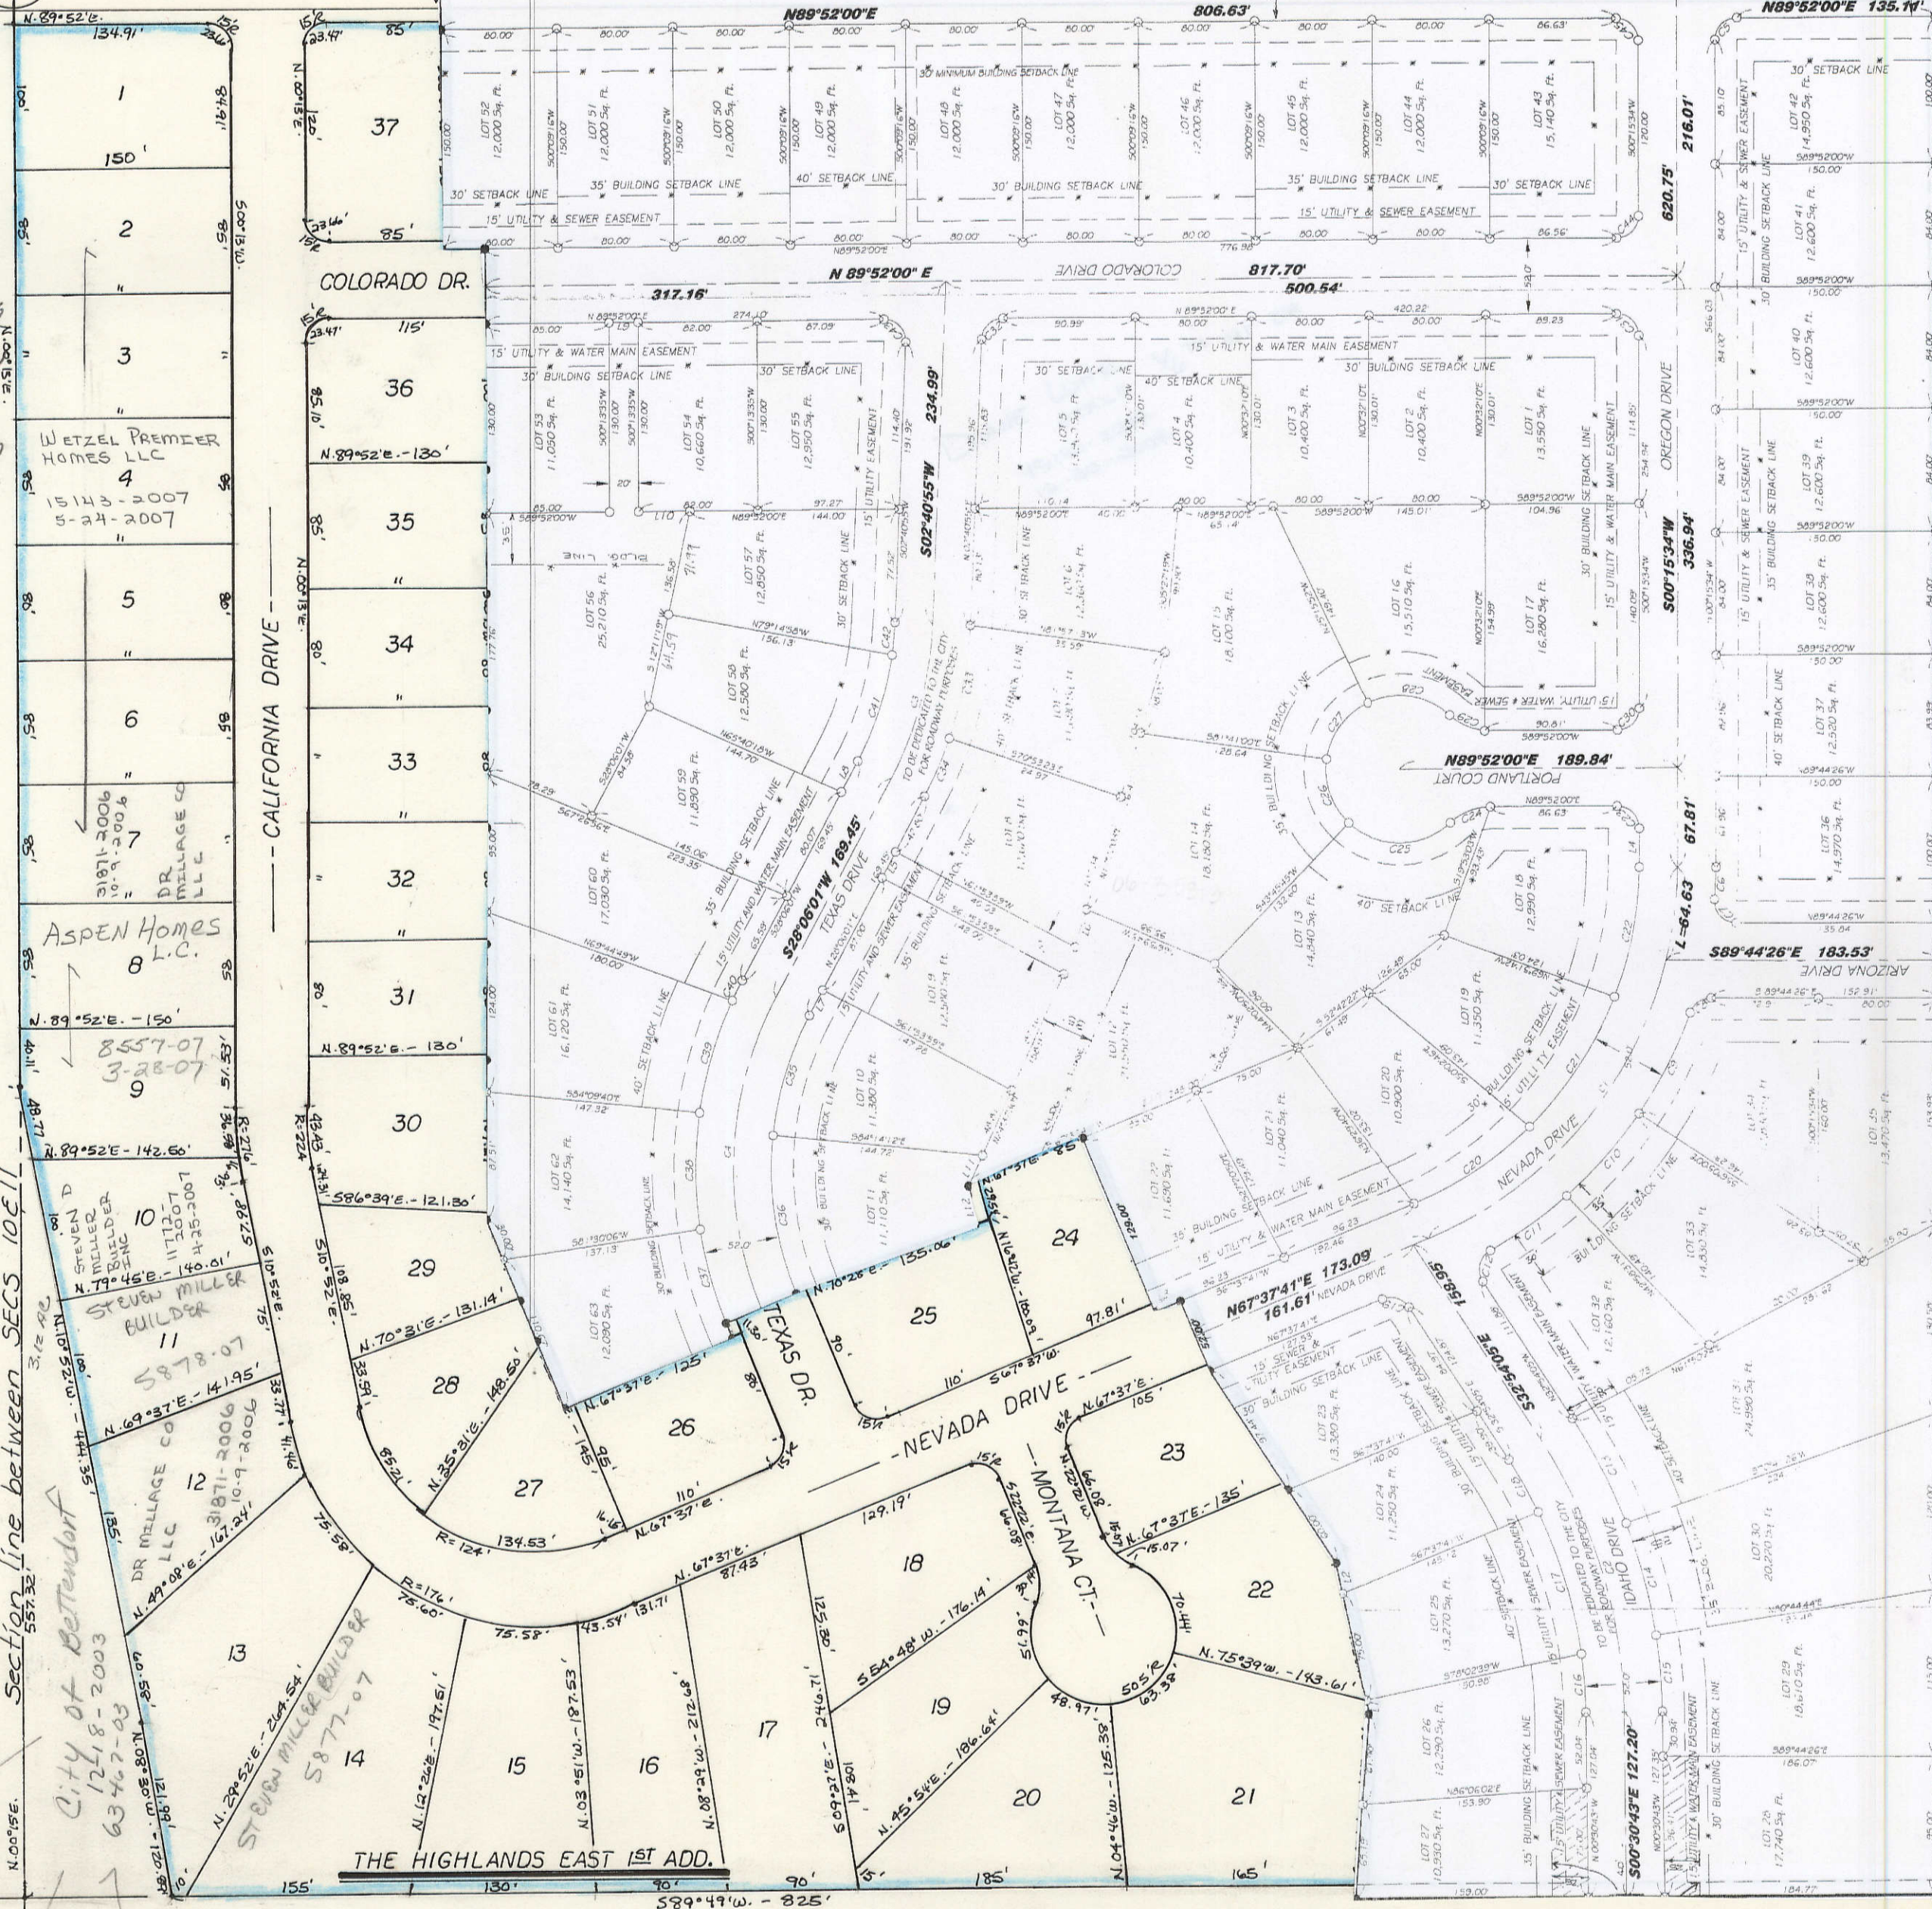

↑ THE HIGHLANDS EAST AND ADD ↑

06-15313

3

SEC. 11-78-4

17