


21

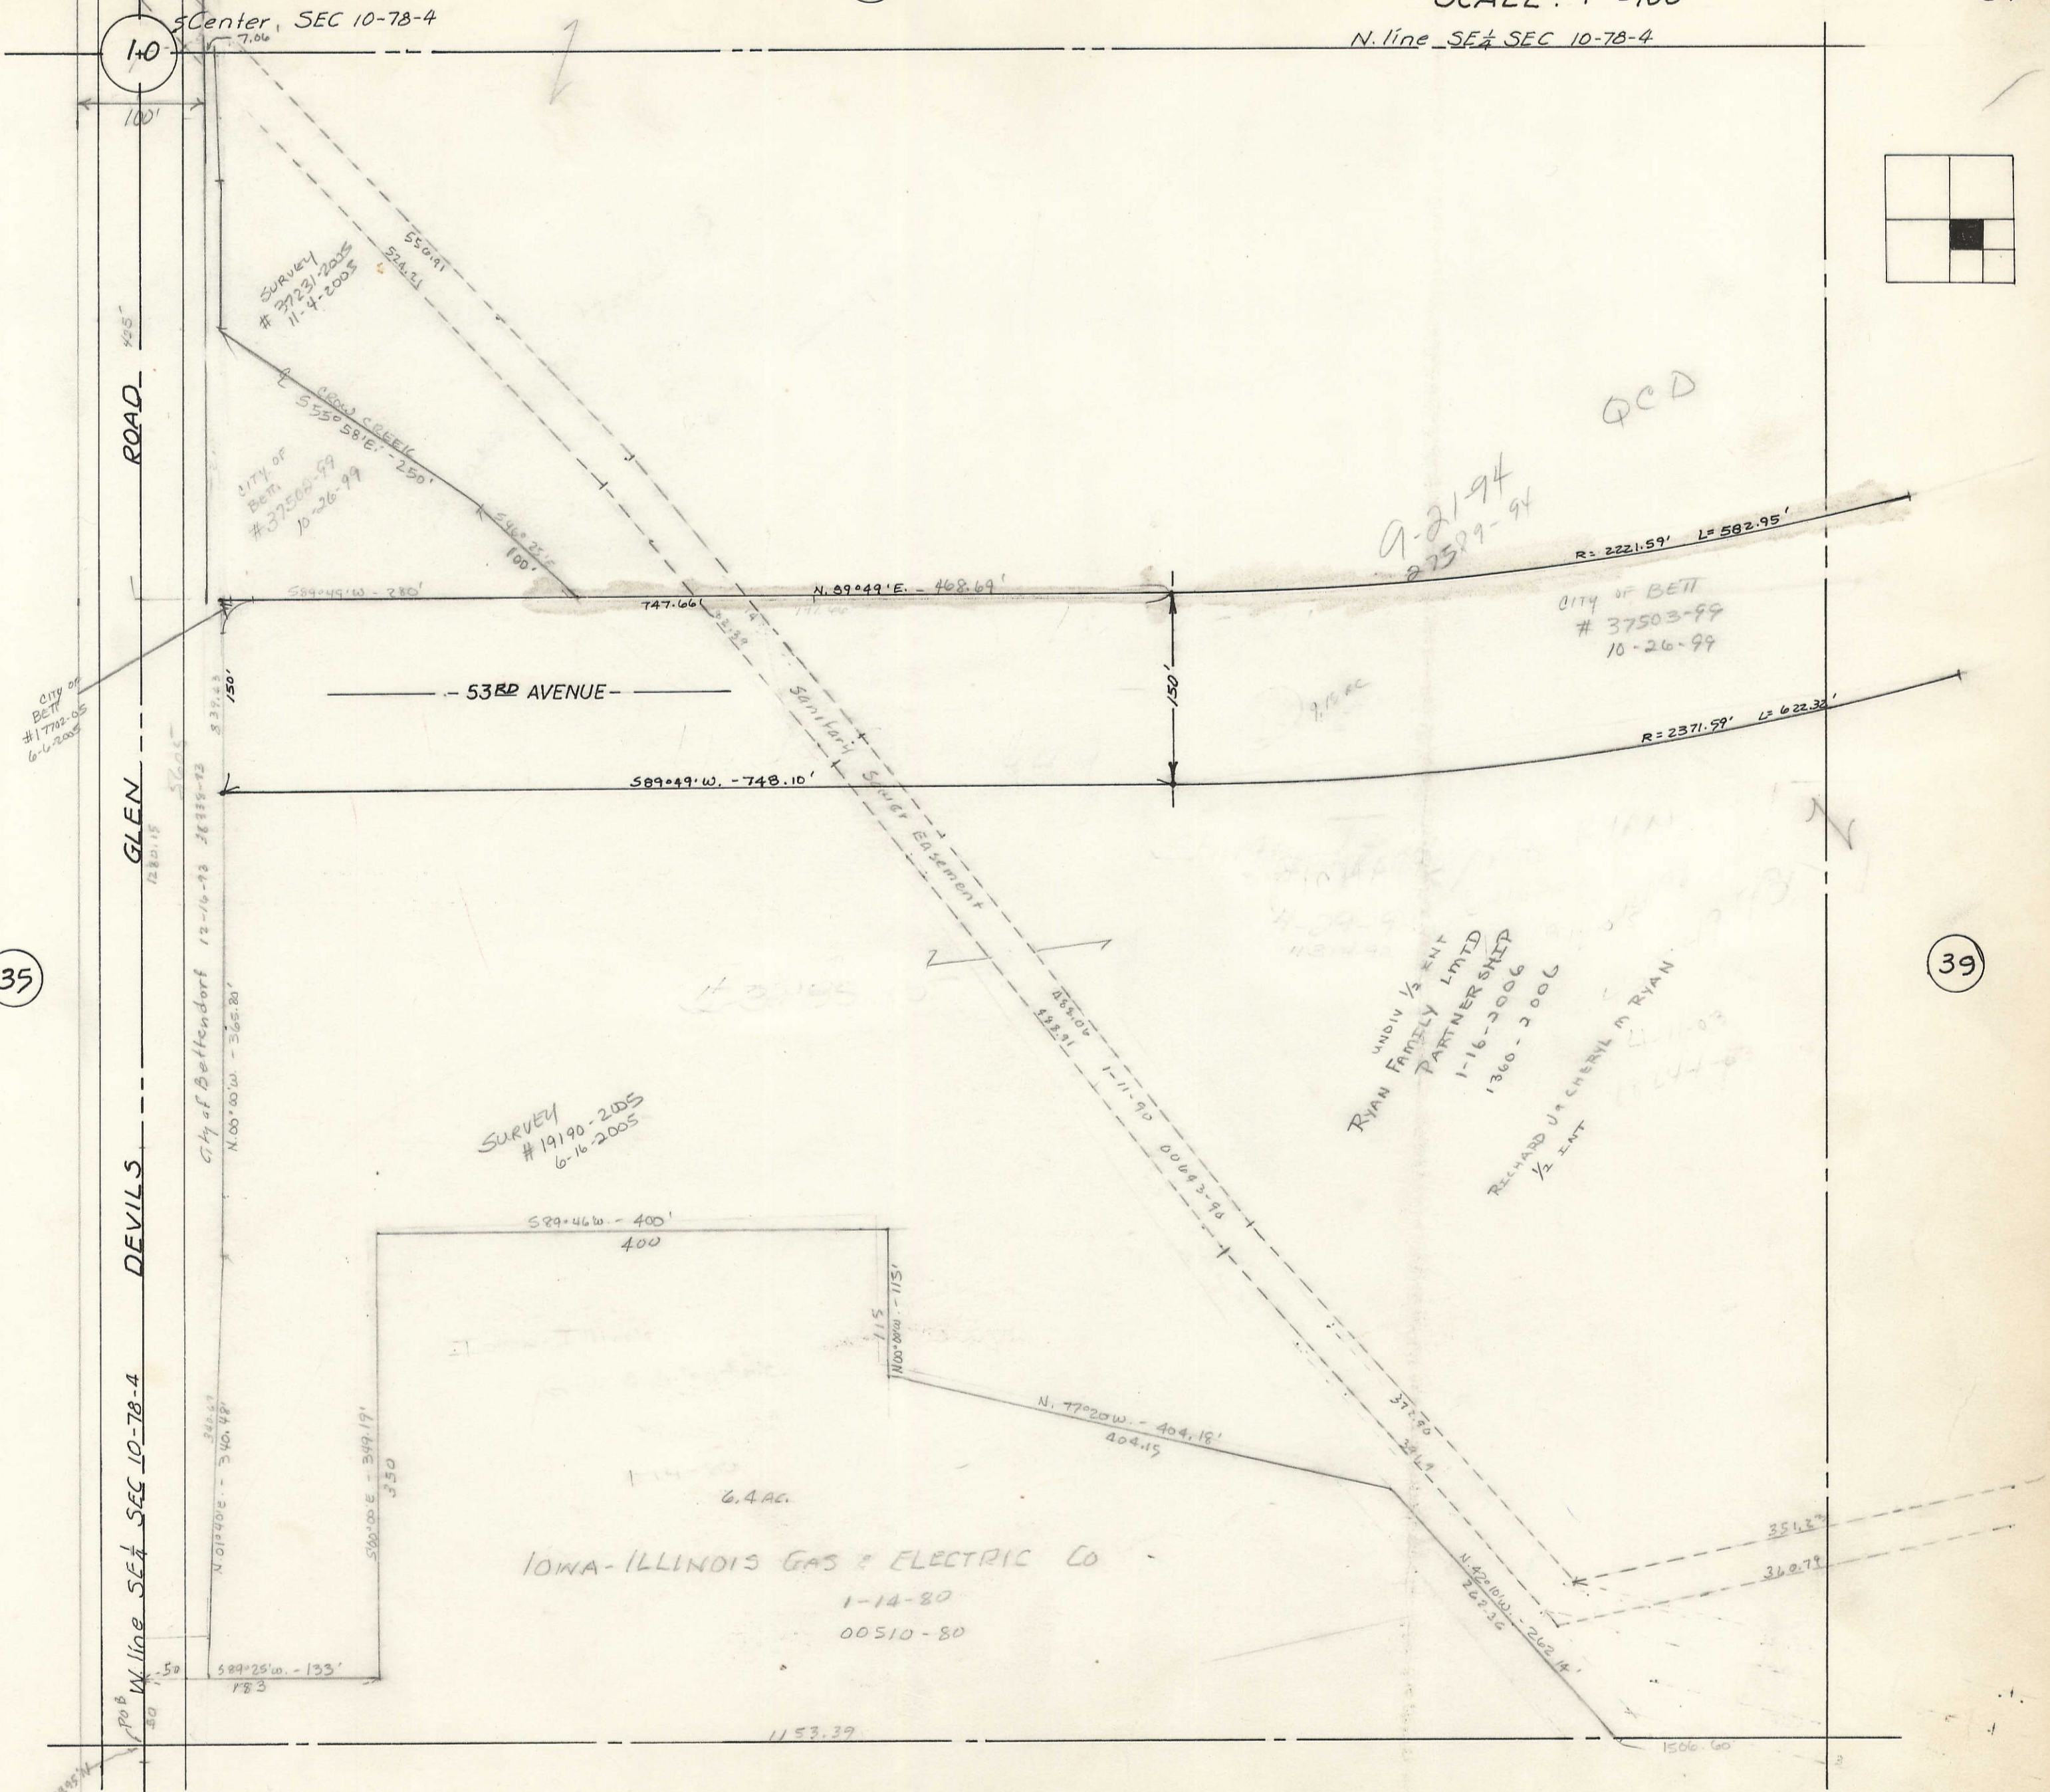

35

39

53