



Center SEC 11-78-4

Century Height Ltd Partnership

TRANSFER PAGE 25-2876


53RD AVE.  
TRANSFER PAGE 25-2252

CENTURY HEIGHTS  
LIMITED PARTNERSHIP  
8-19-99  
28496-99

35


MIDDLE ROAD

TRANSFER PAGE 25-2374

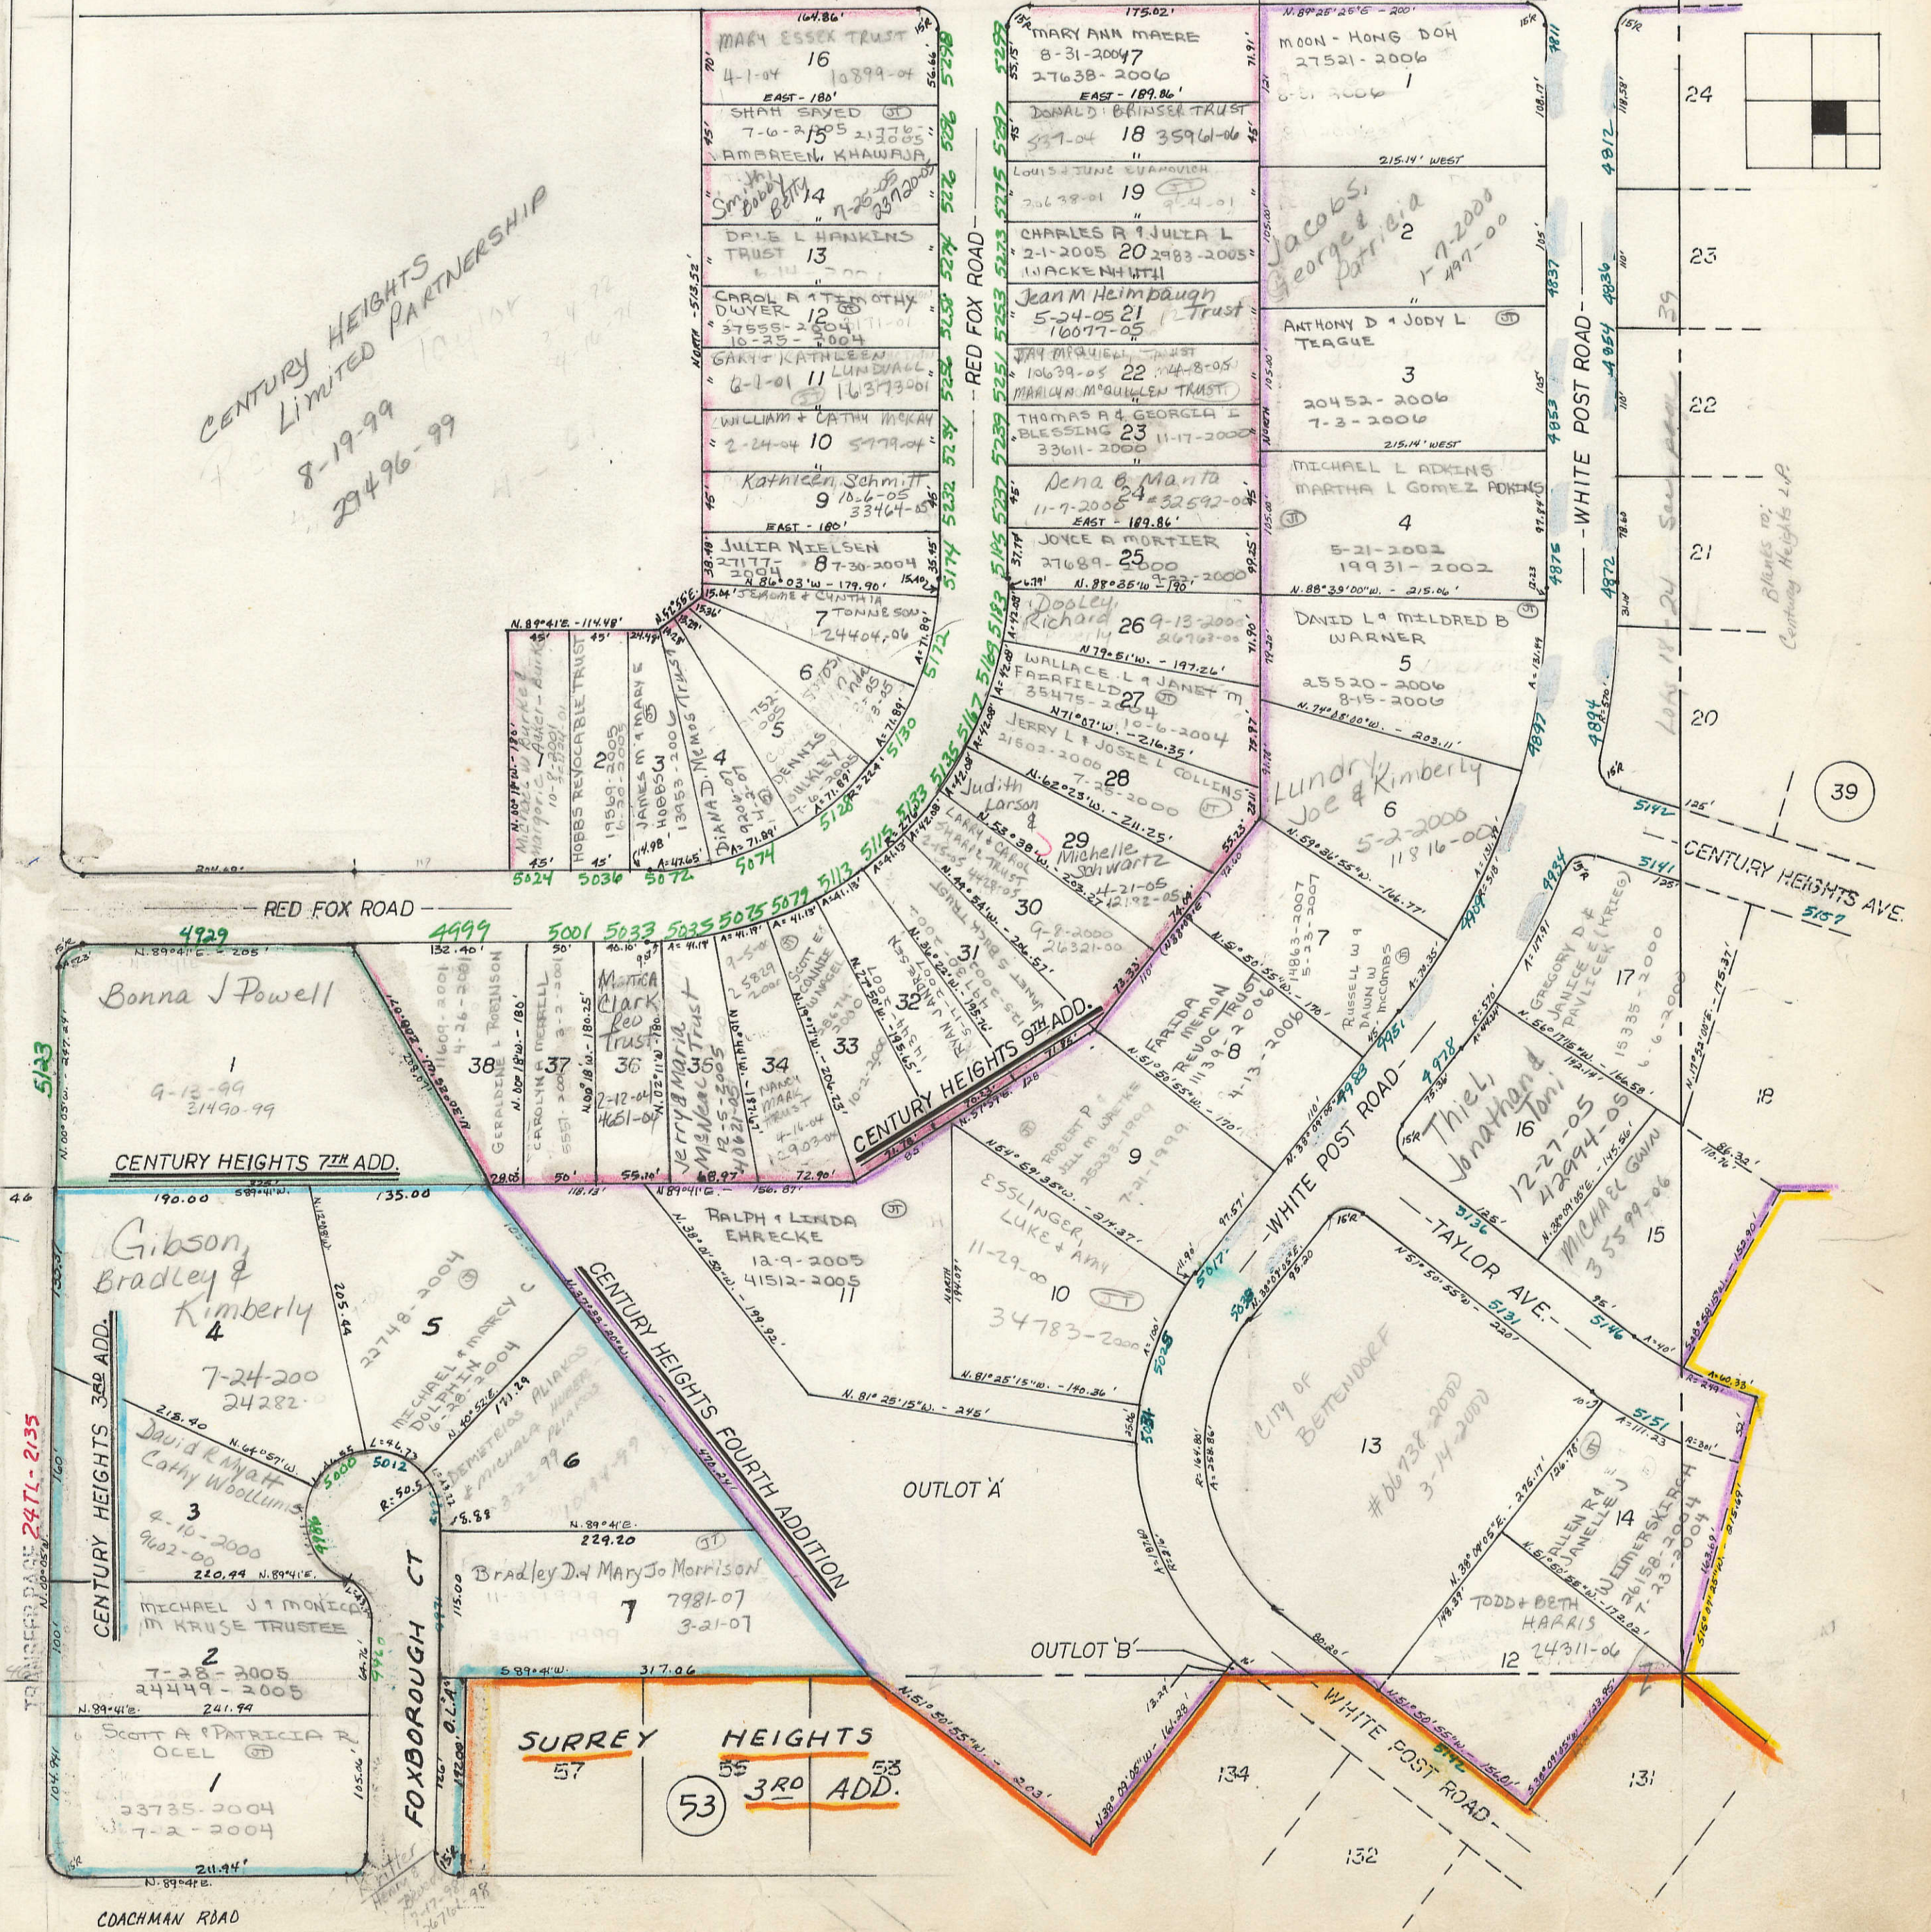

53

SURREY HEIGHTS  
57 55 53  
3RD ADD.

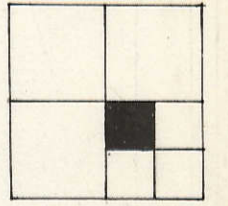

39

CENTURY HEIGHTS AVE.  
5157

City of Bettendorf

134  
132