


21

SEC 11


17

Blanks to:  
DIAL HIGHLANDS  
QUAD CITIES, LLC  
10-3-2002

TRANSFER PAGE 25A-2498

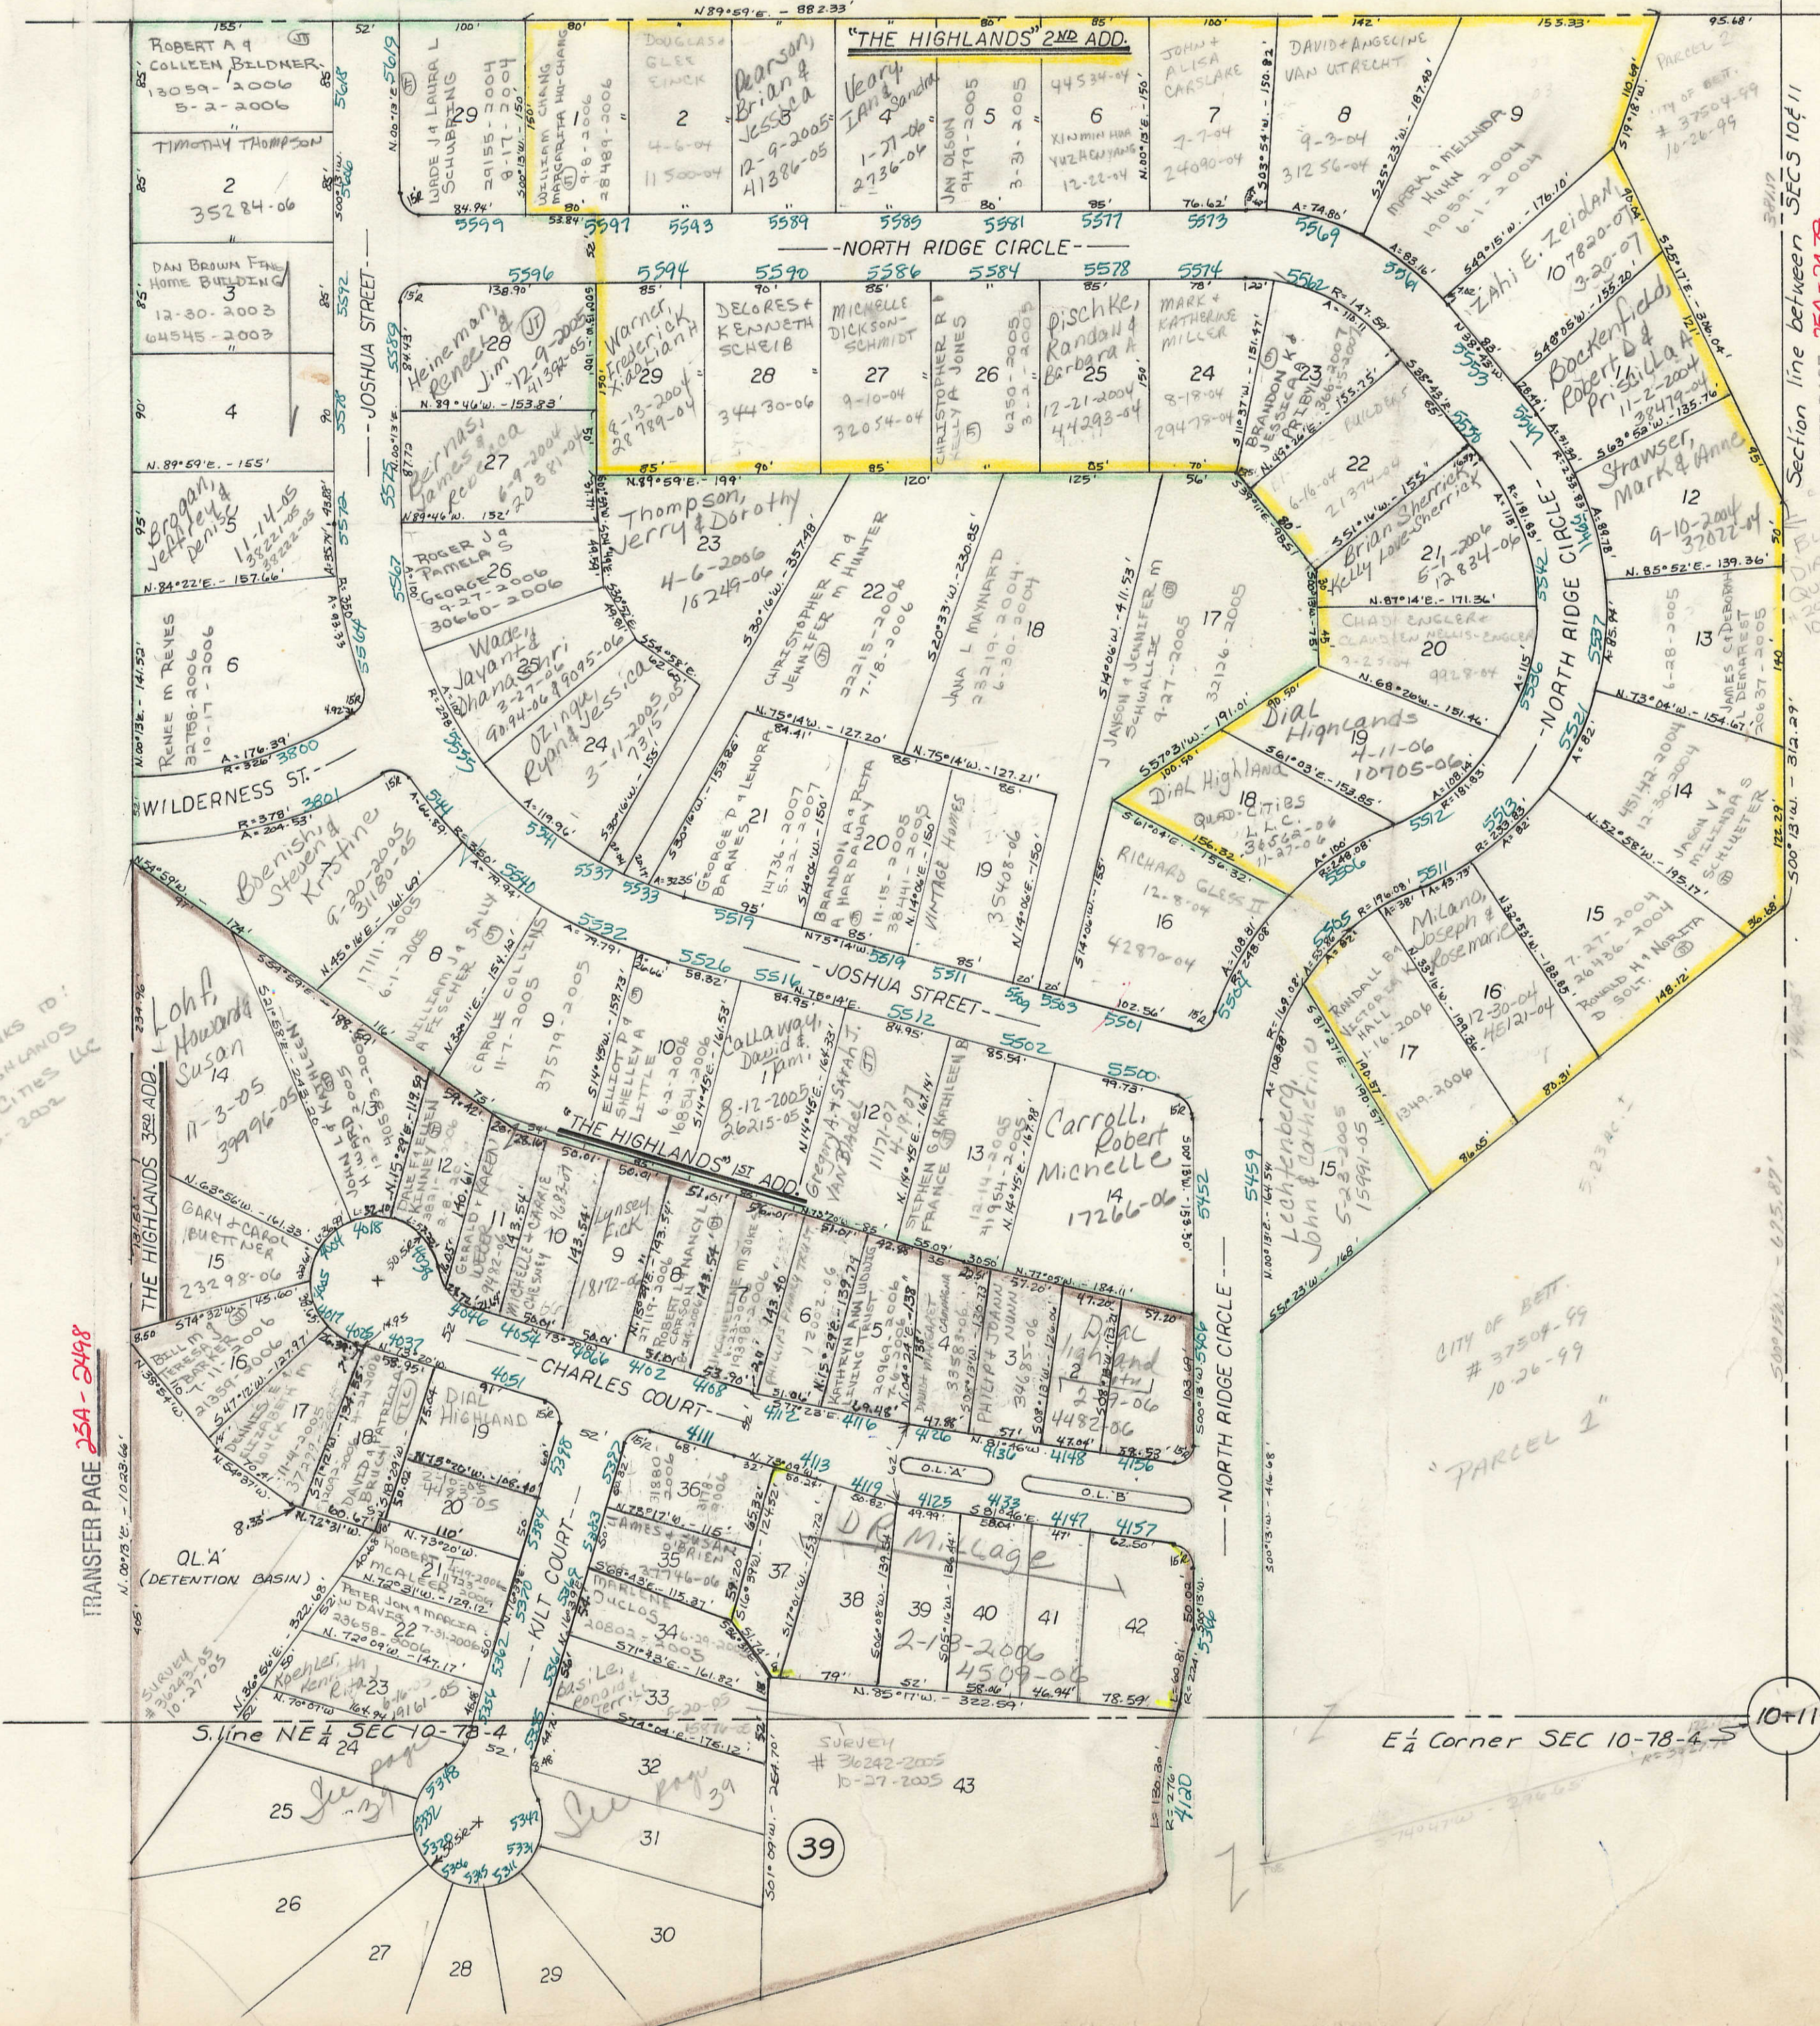

Section line between SECS 10 & 11  
TRANSFER PAGE 25A-2479

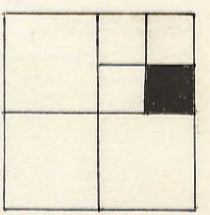

Blanks to:  
DIAL HIGHLANDS  
QUAD CITIES, LLC  
10-3-2002

CITY OF BETTENDORF  
# 37504-99  
10-26-99  
"PARCEL 2"

10+11

39