


7


Herman J. Ven Horst &
Marjorie A. &
Ralph & Harriet
3-2-82

Delbert E. & Jeannette L. Blank
6-1-78

R-4-E
R-5-E
Section line between SECS 1-78-4 & 6-78-5

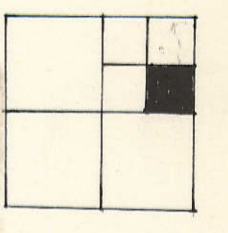

21

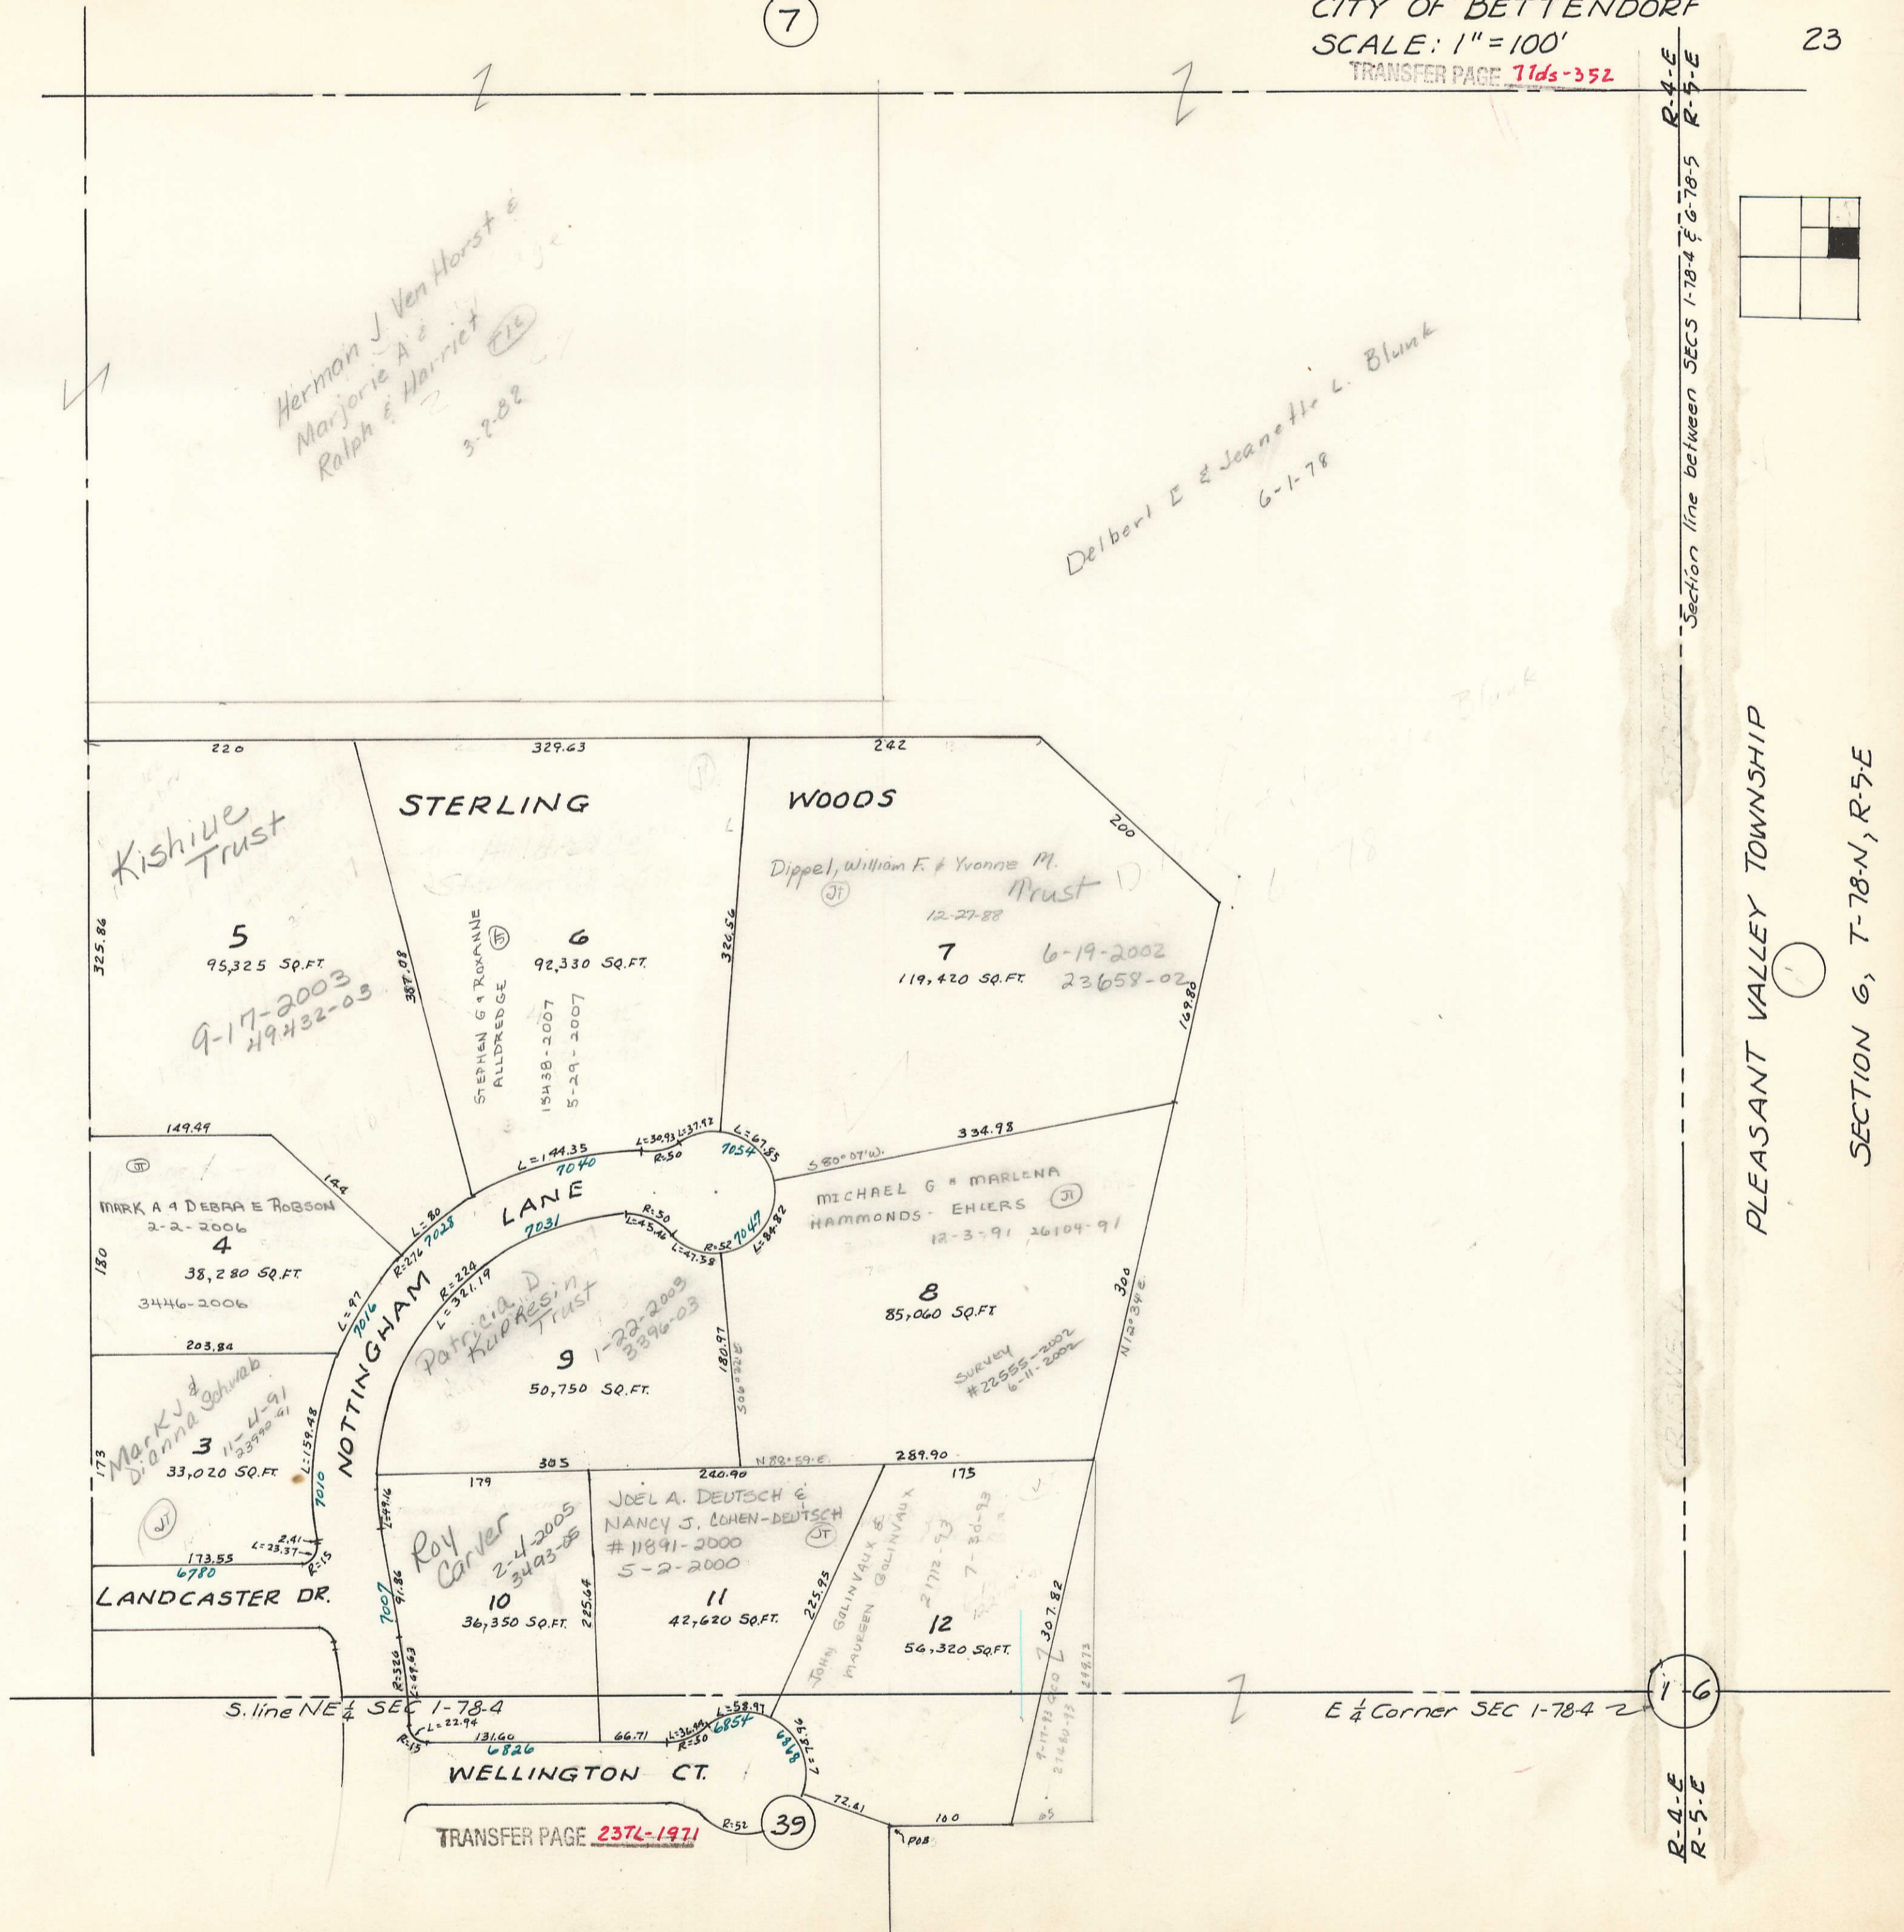

PLEASANT VALLEY TOWNSHIP

SECTION 6, T-78-N, R-5-E

16

TRANSFER PAGE 237L-1971

39