


Meadow Crest Farms, Ltd  
6-8-77

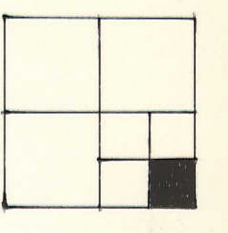


53

SEC 36

49

Away in  
Process of  
Being  
Connected

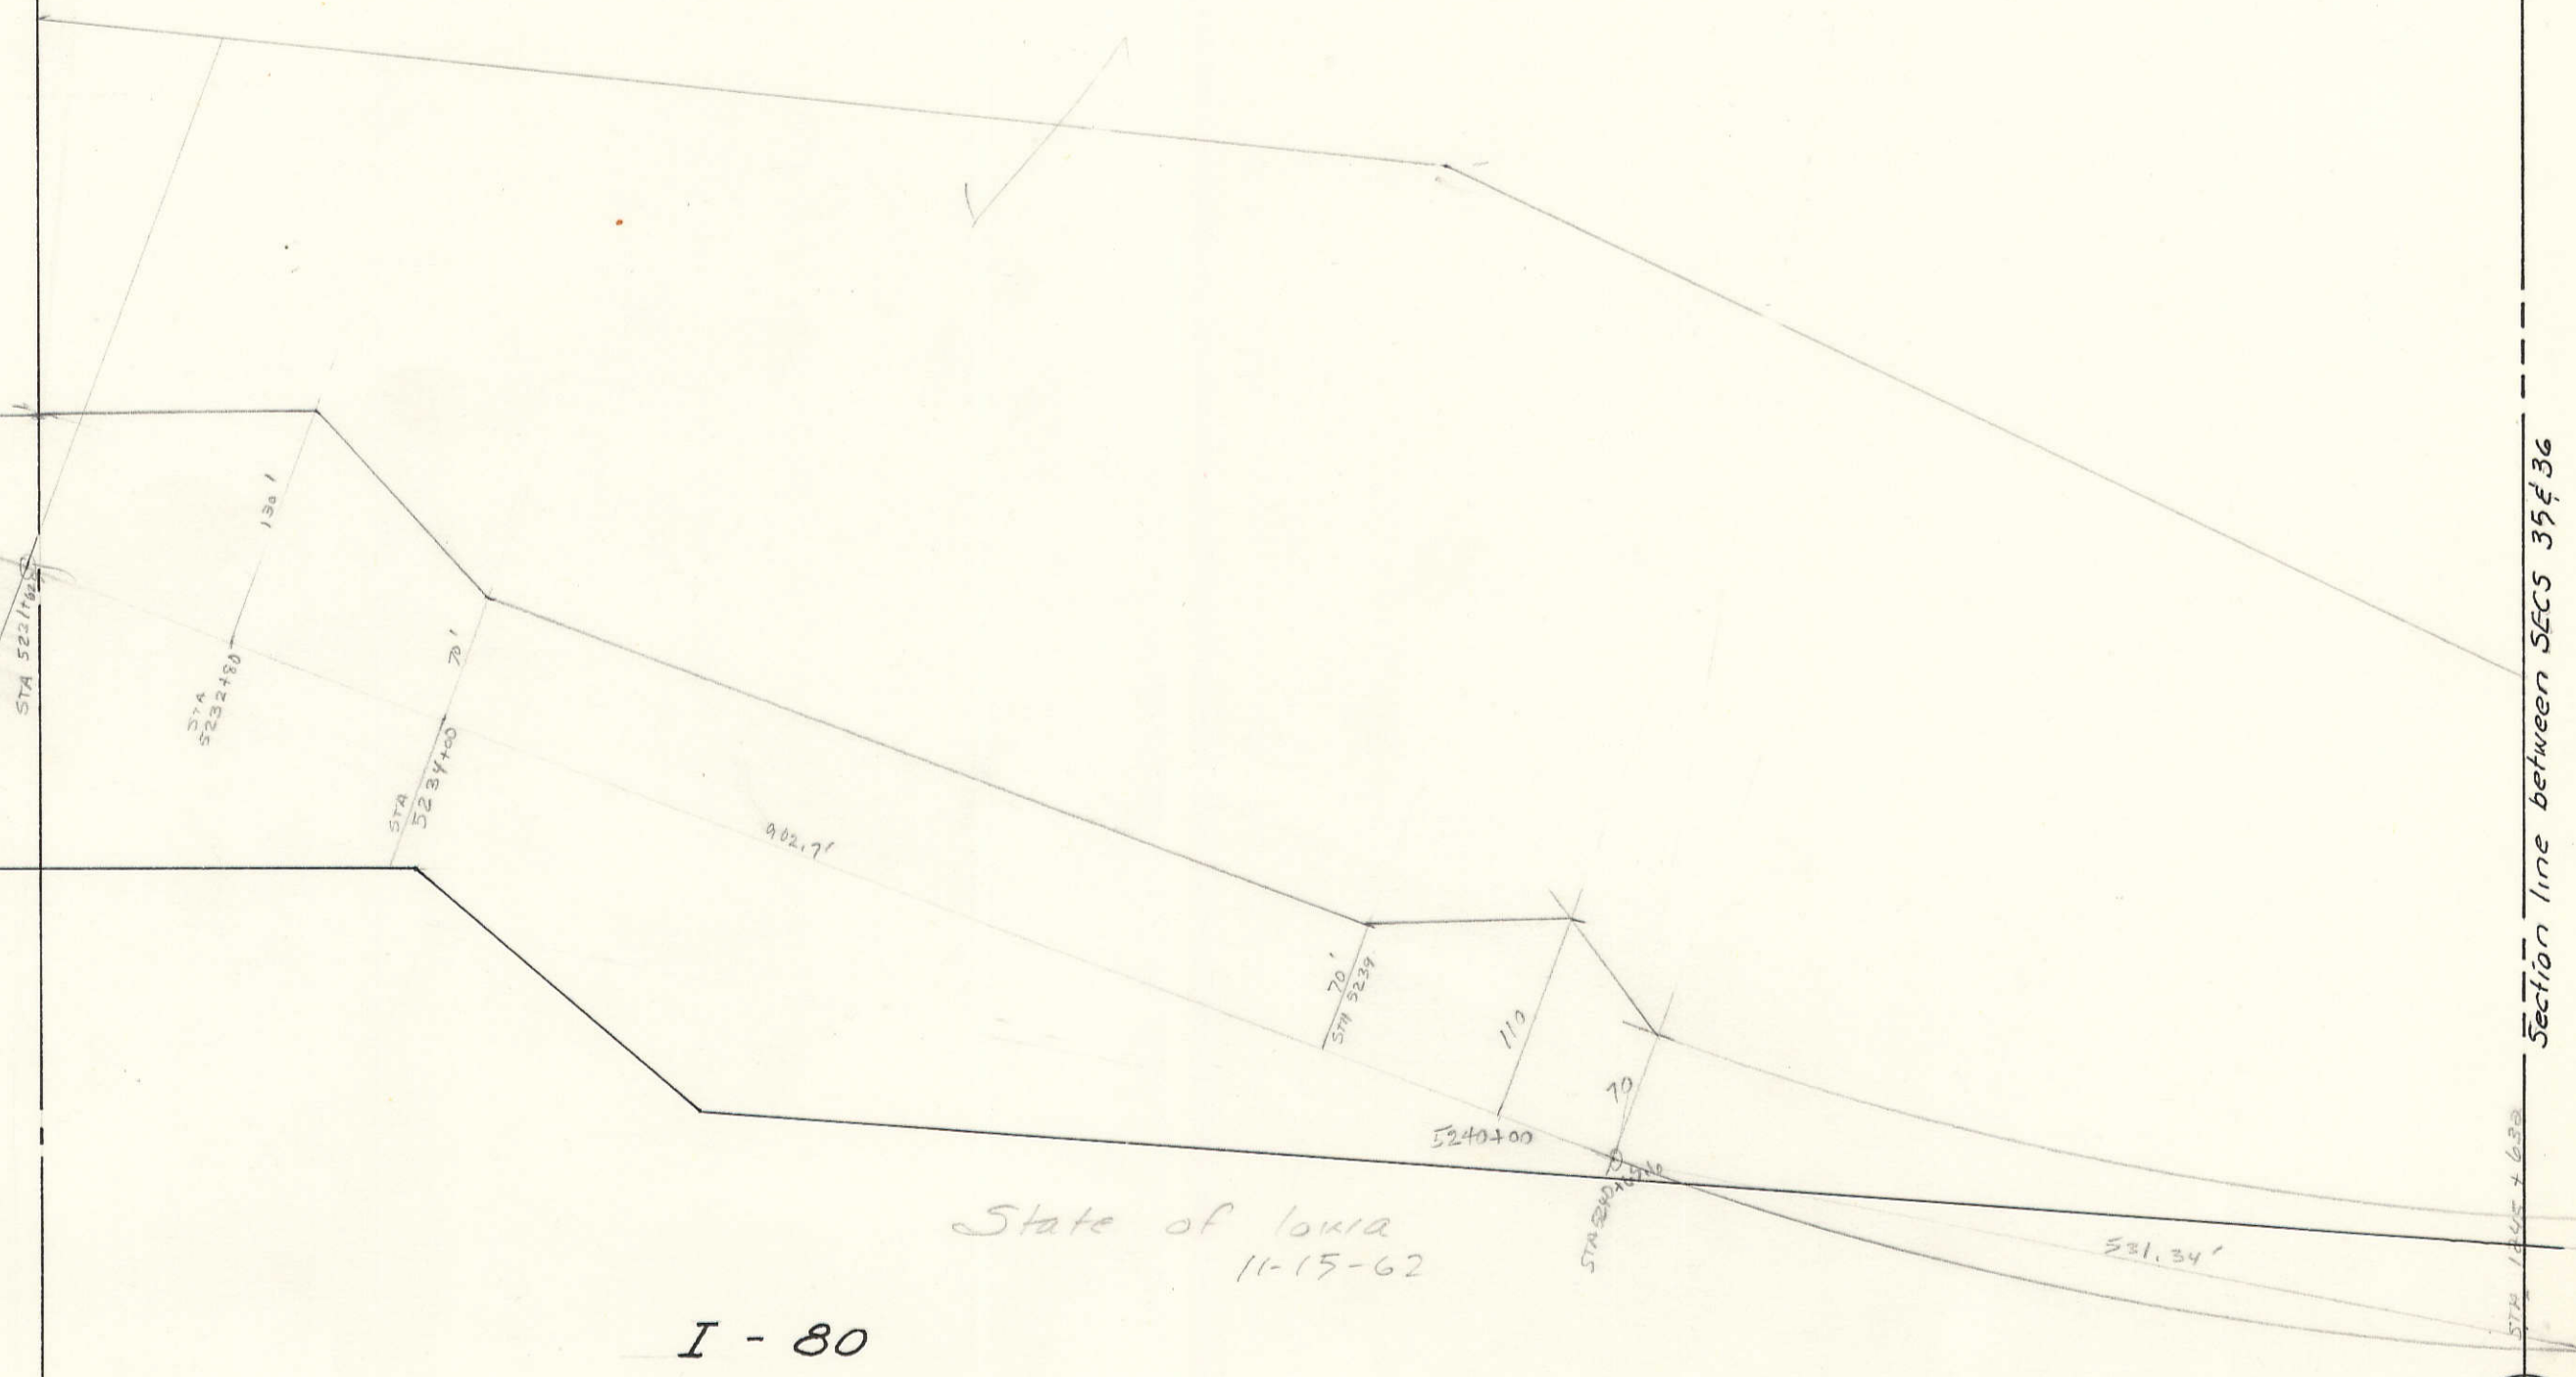

State of Iowa  
11-15-62

I - 80

T-79-N  
T-78-N

Section line between SECS 2-78-4 & 35-79-4

SE Corner SEC 35-79-4  
Section line between SECS 1-78-4 & 35-79-4

T-79-N  
T-78-N

SECTION 2-78-4

VOLUME H

SECTION 1-78-4

7

1