



60 LOMBARD ST. 60

Transfer Page 5-619

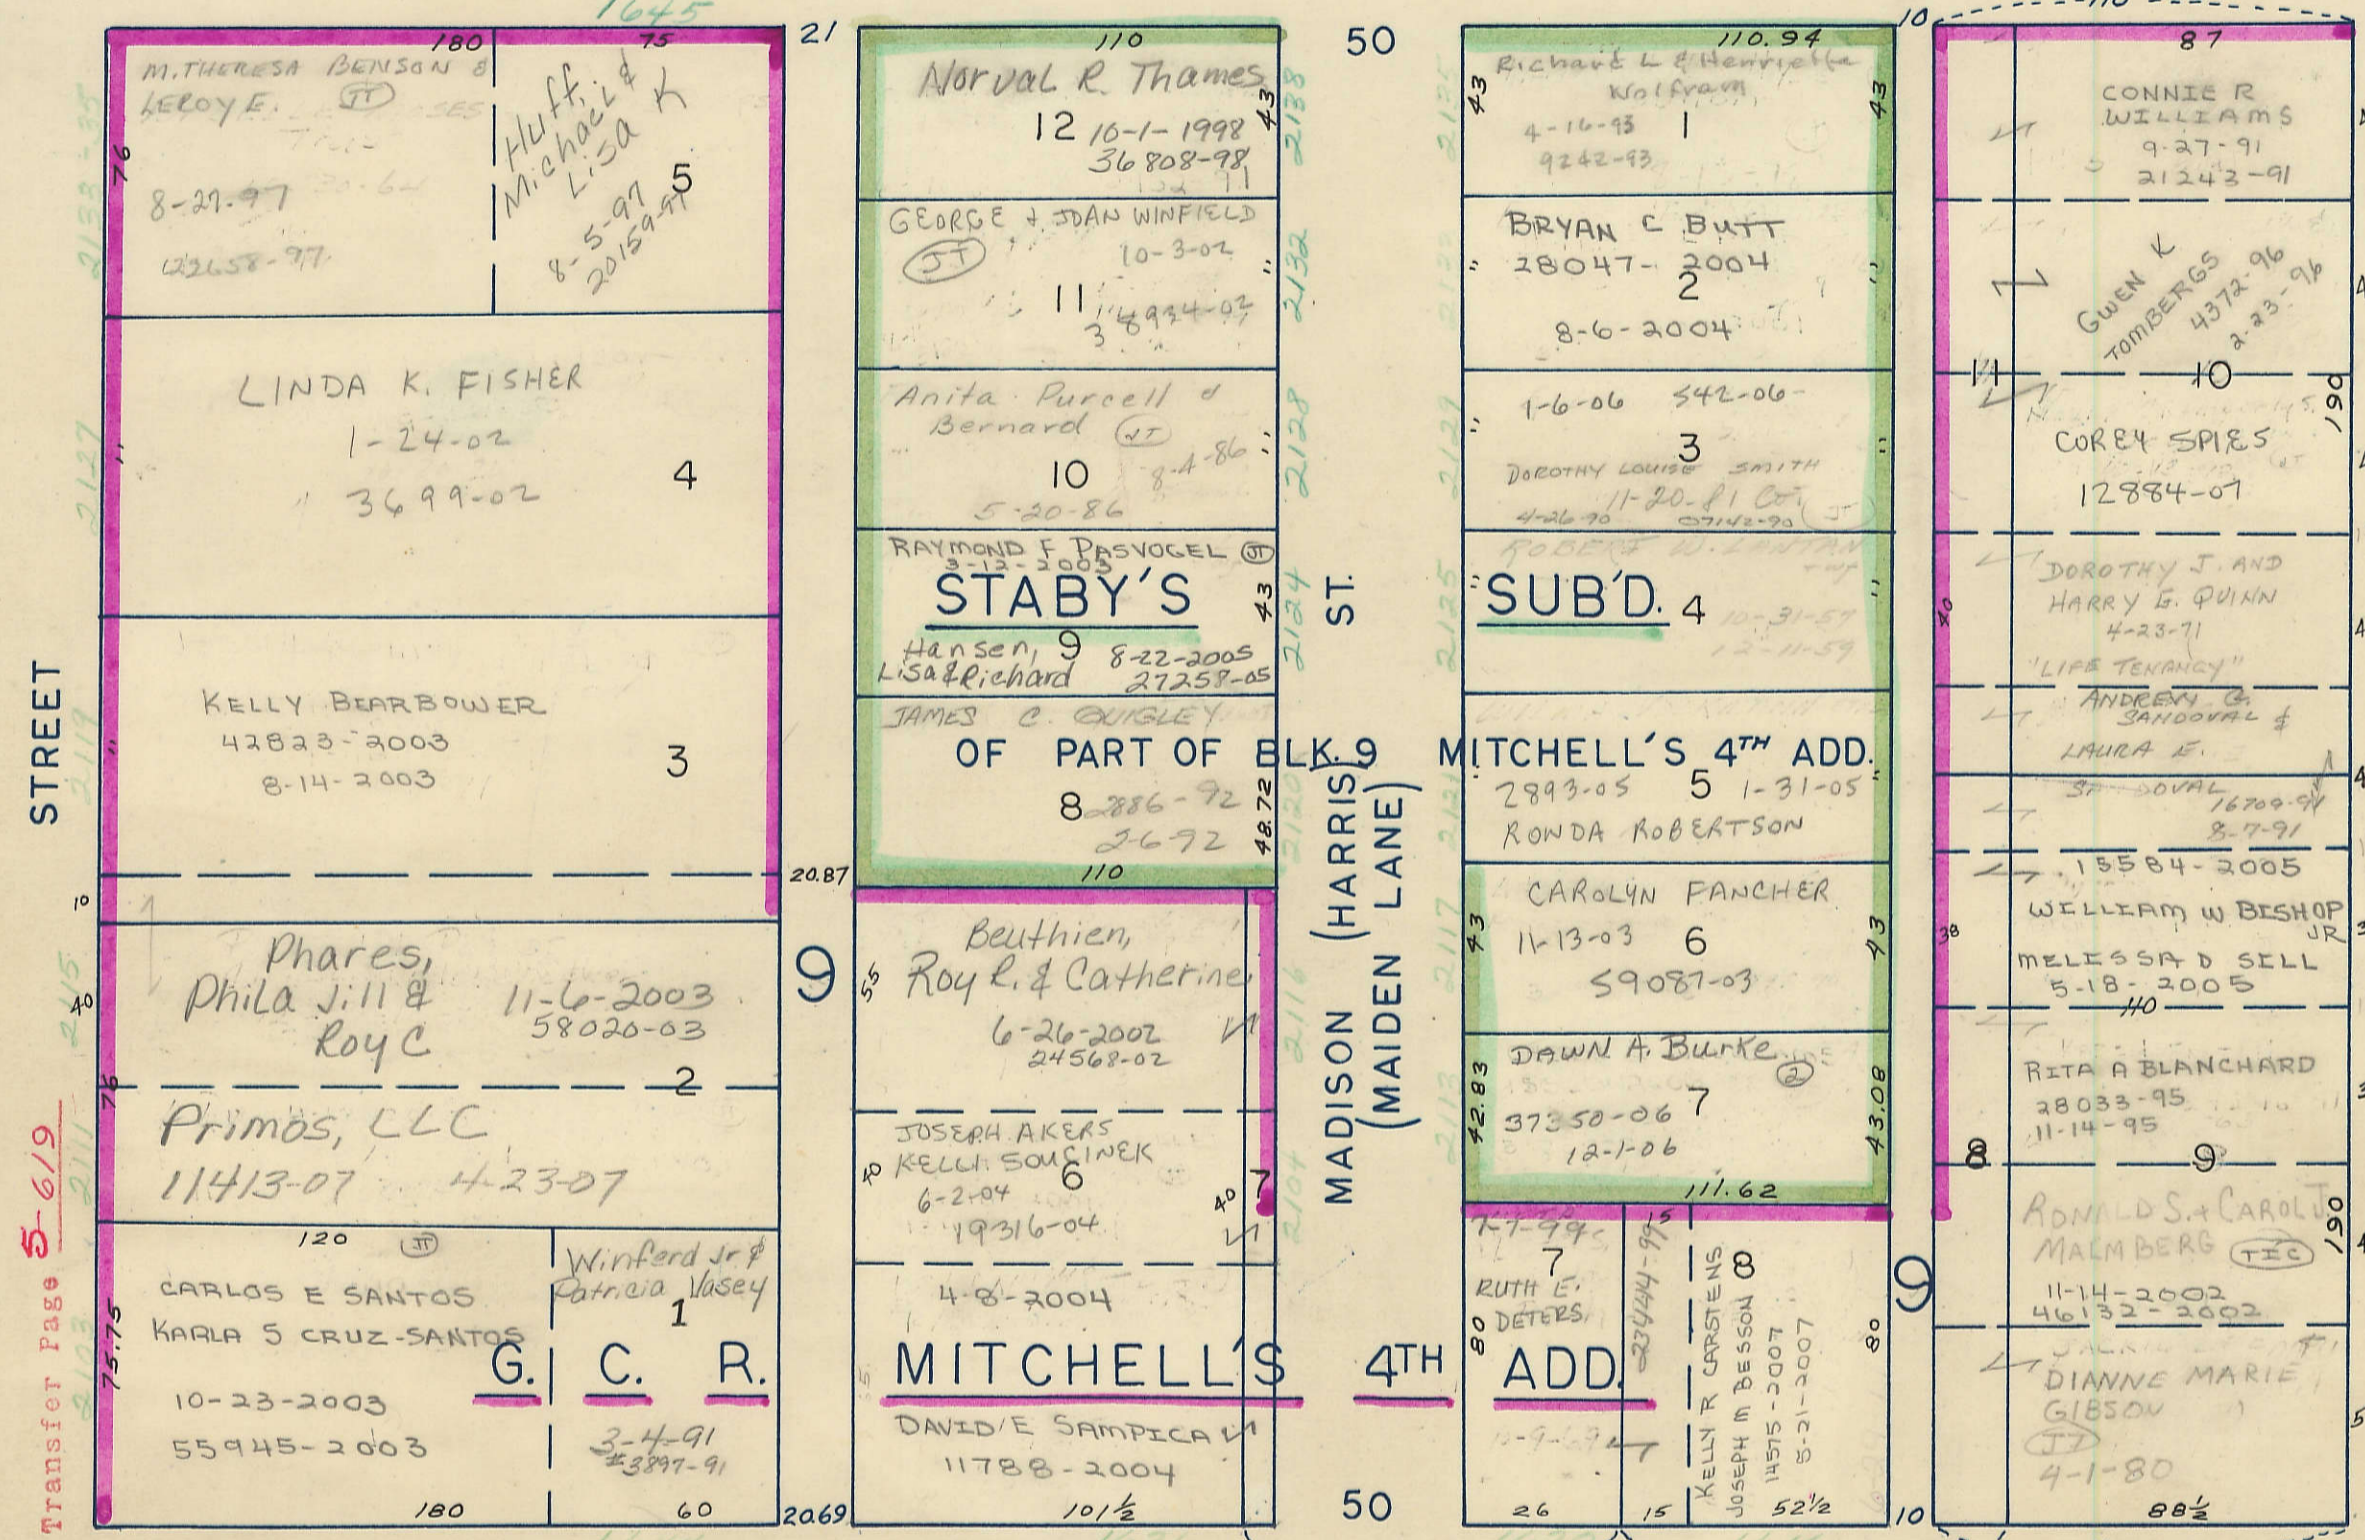

60 HIGH (CATAWBA) ST. 60

1/4 SEC. LINE
Transfer Page 5-619

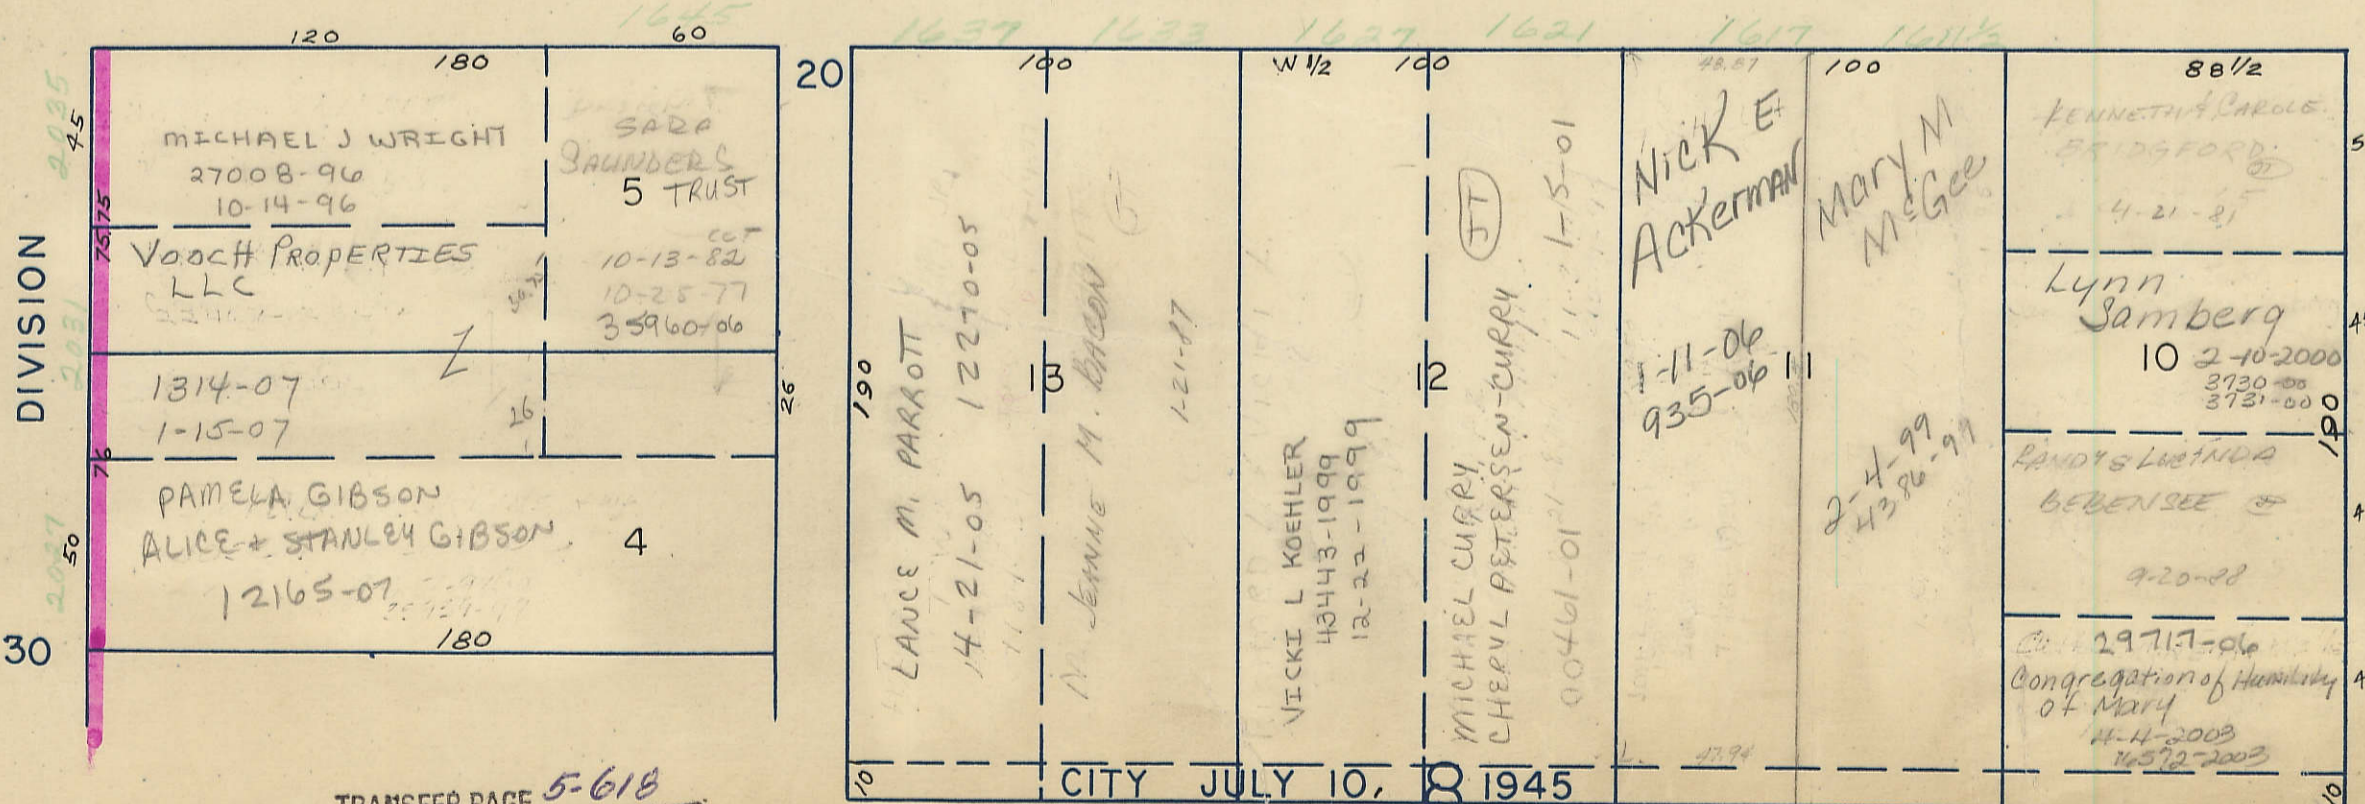

TRANSFER PAGE 5-618

CITY JULY 10, 1945