



8

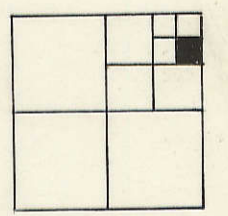

City of Davenport
10-4-47

MARQUETTE STREET
Section line between SECS 22 & 23

VOL B
16
SEC 23

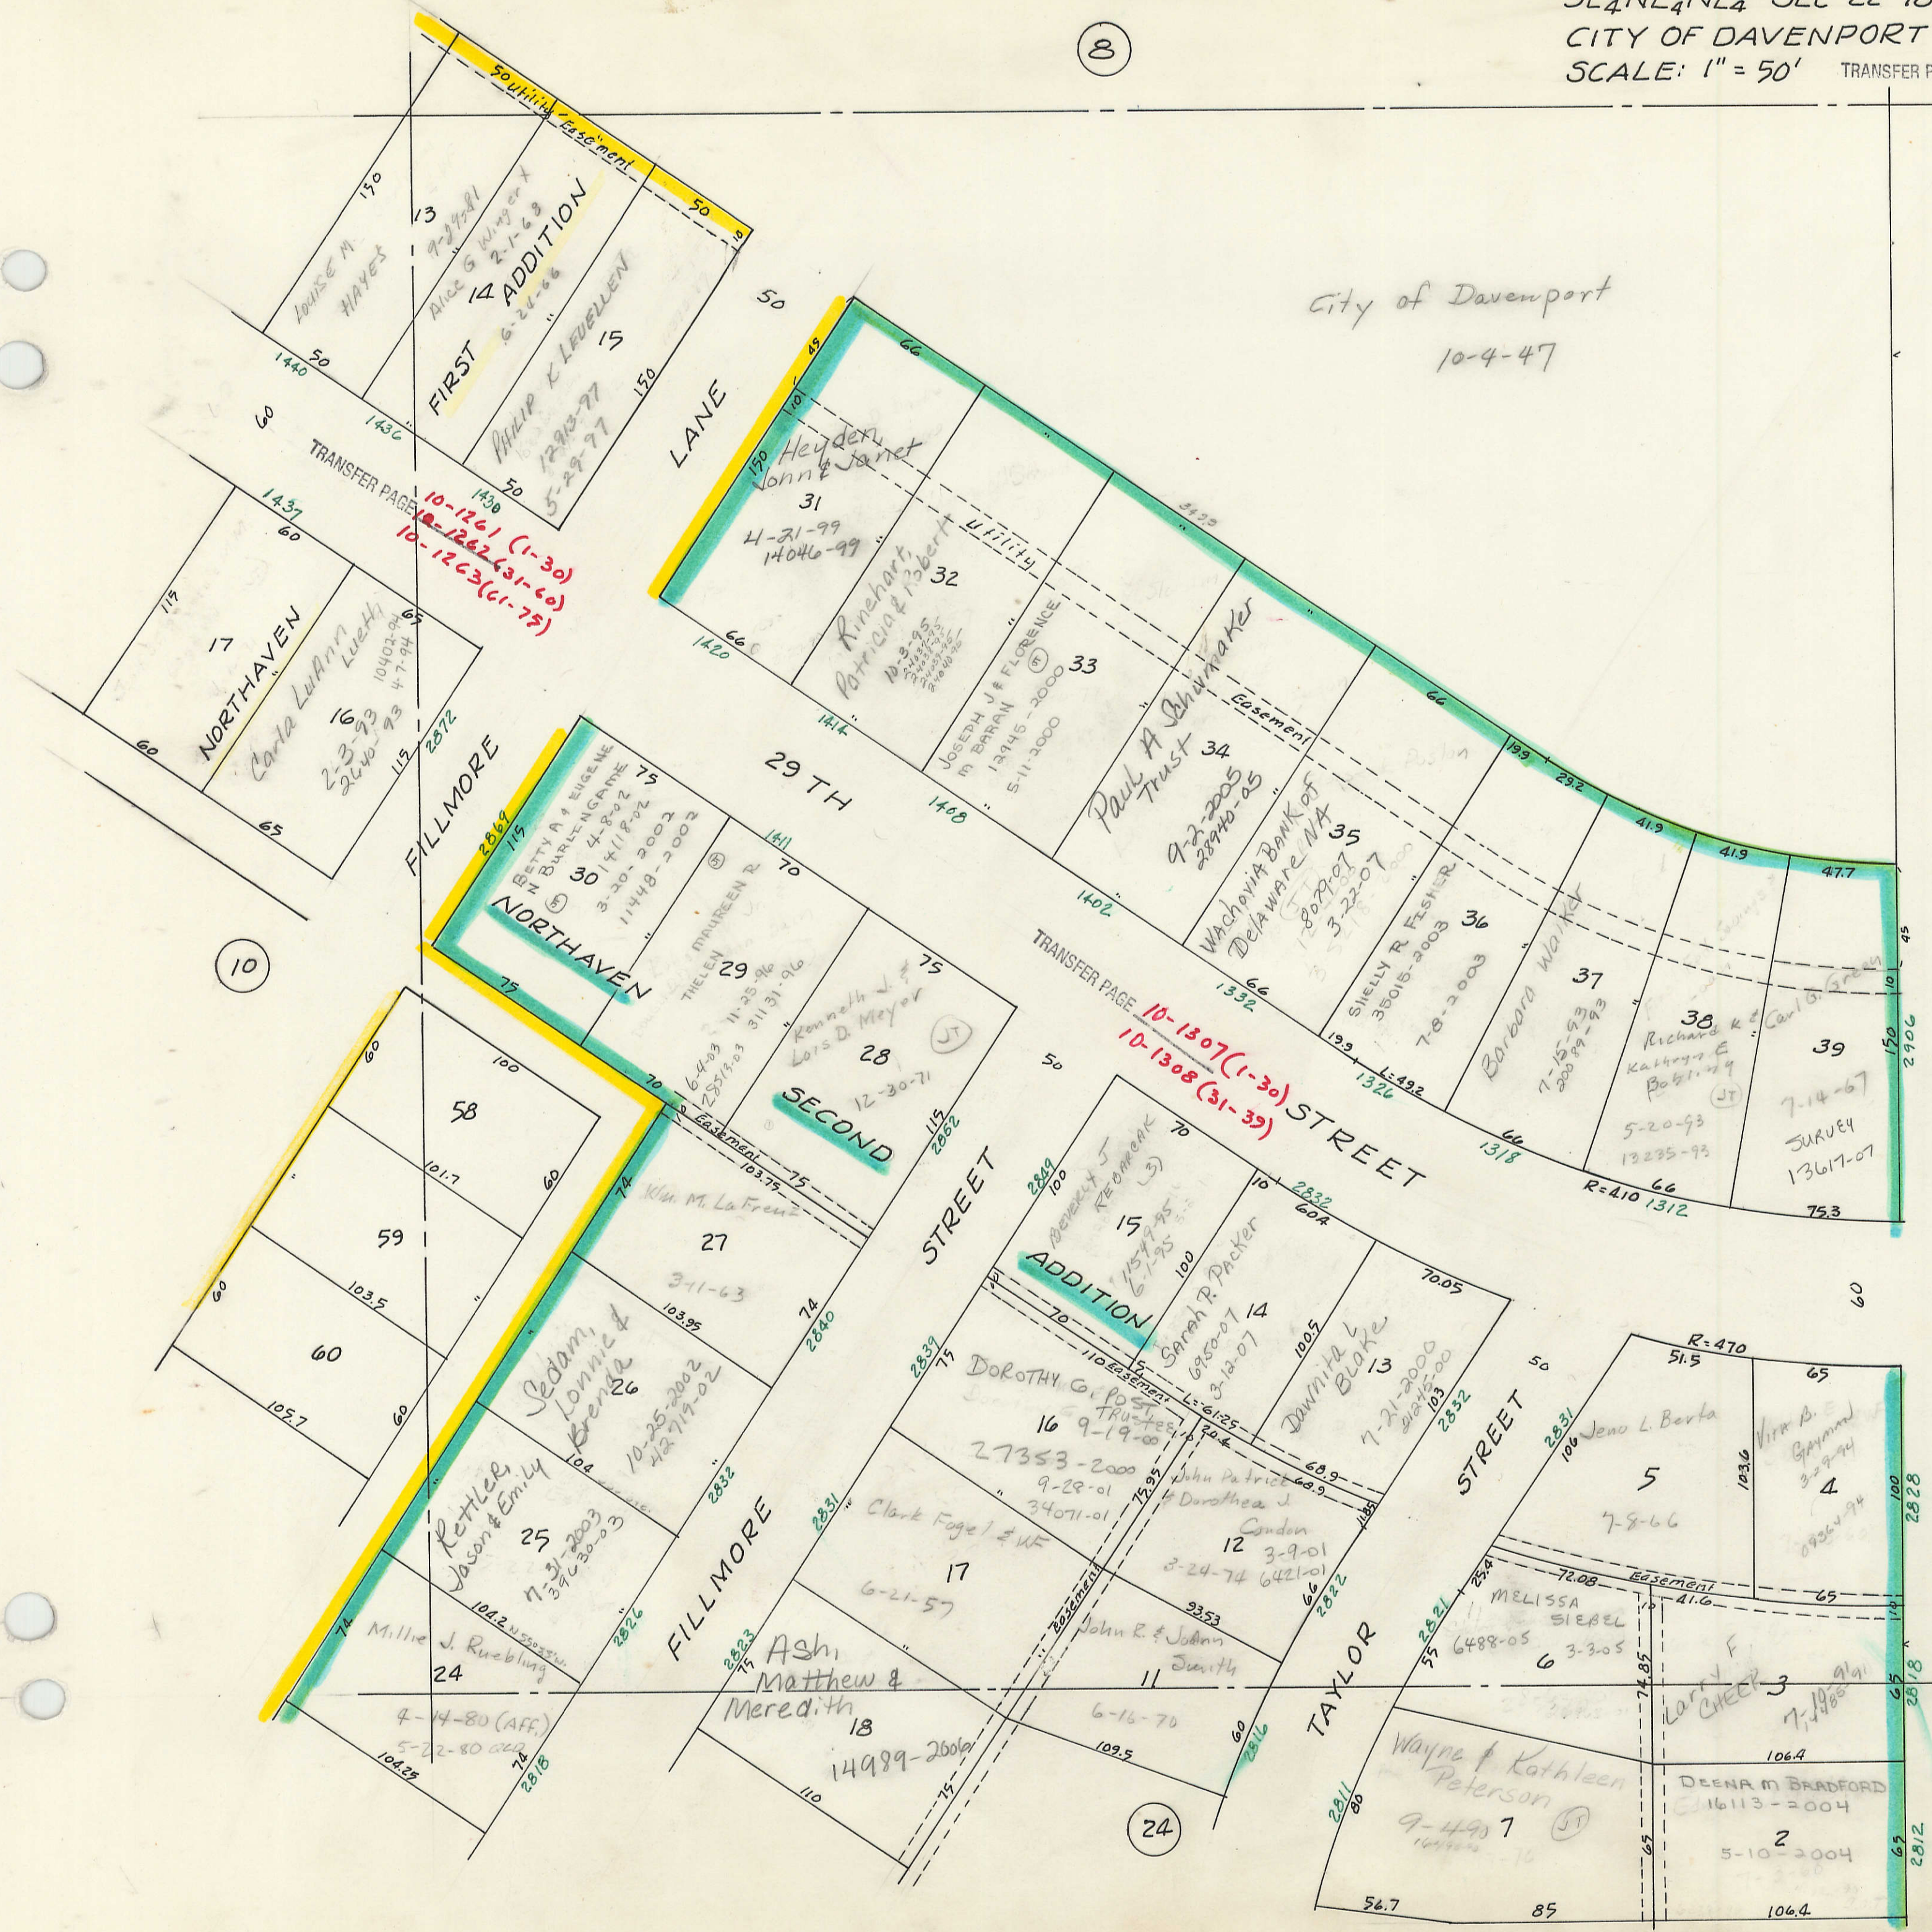

TRANSFER PAGE
10-1261 (1-30)
10-1262 (31-60)
10-1263 (61-75)

TRANSFER PAGE
10-1307 (1-30)
10-1308 (31-39)