

29



2-3

CENTRAL

PARK N. line SW 1/4 SEC 23-78-3

AVENUE

Center SEC 23-78-3

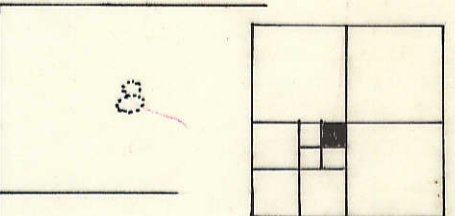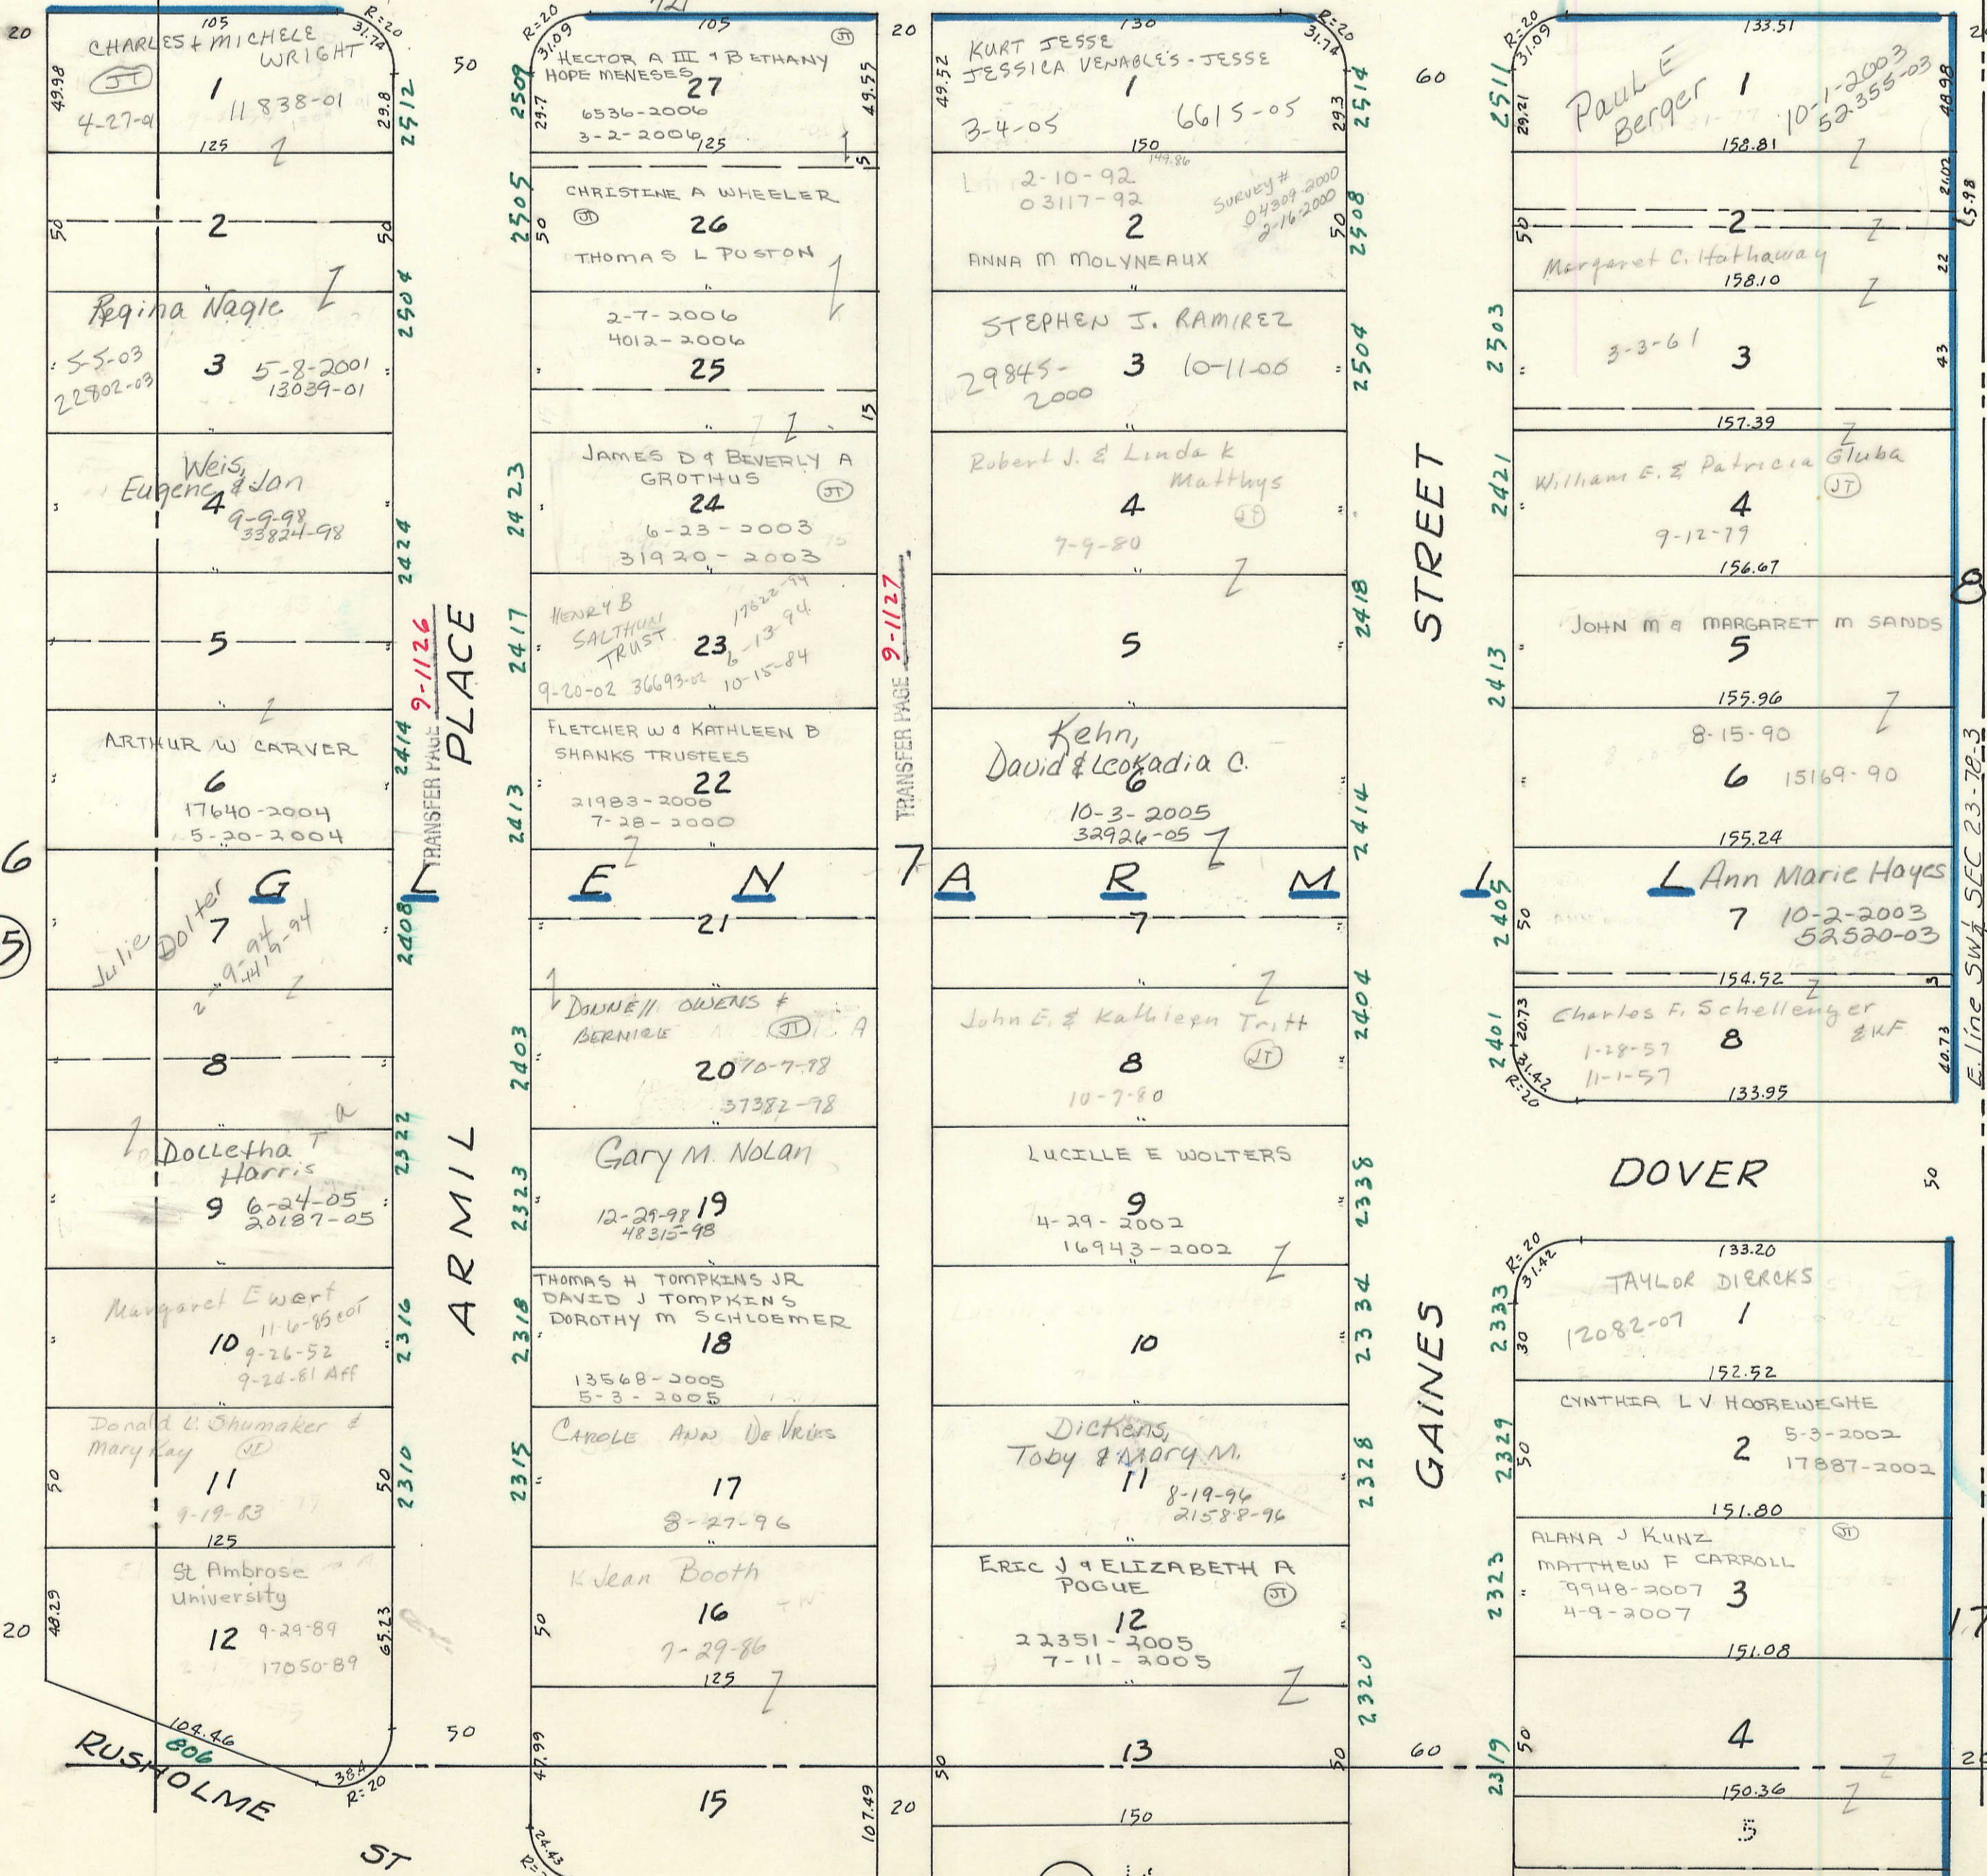

TRANSFER PAGE 9-1128

E. line SW 1/4 SEC 23-78-3

DOVER COURT

TRANSFER PAGE 9-1137

45