



(9)

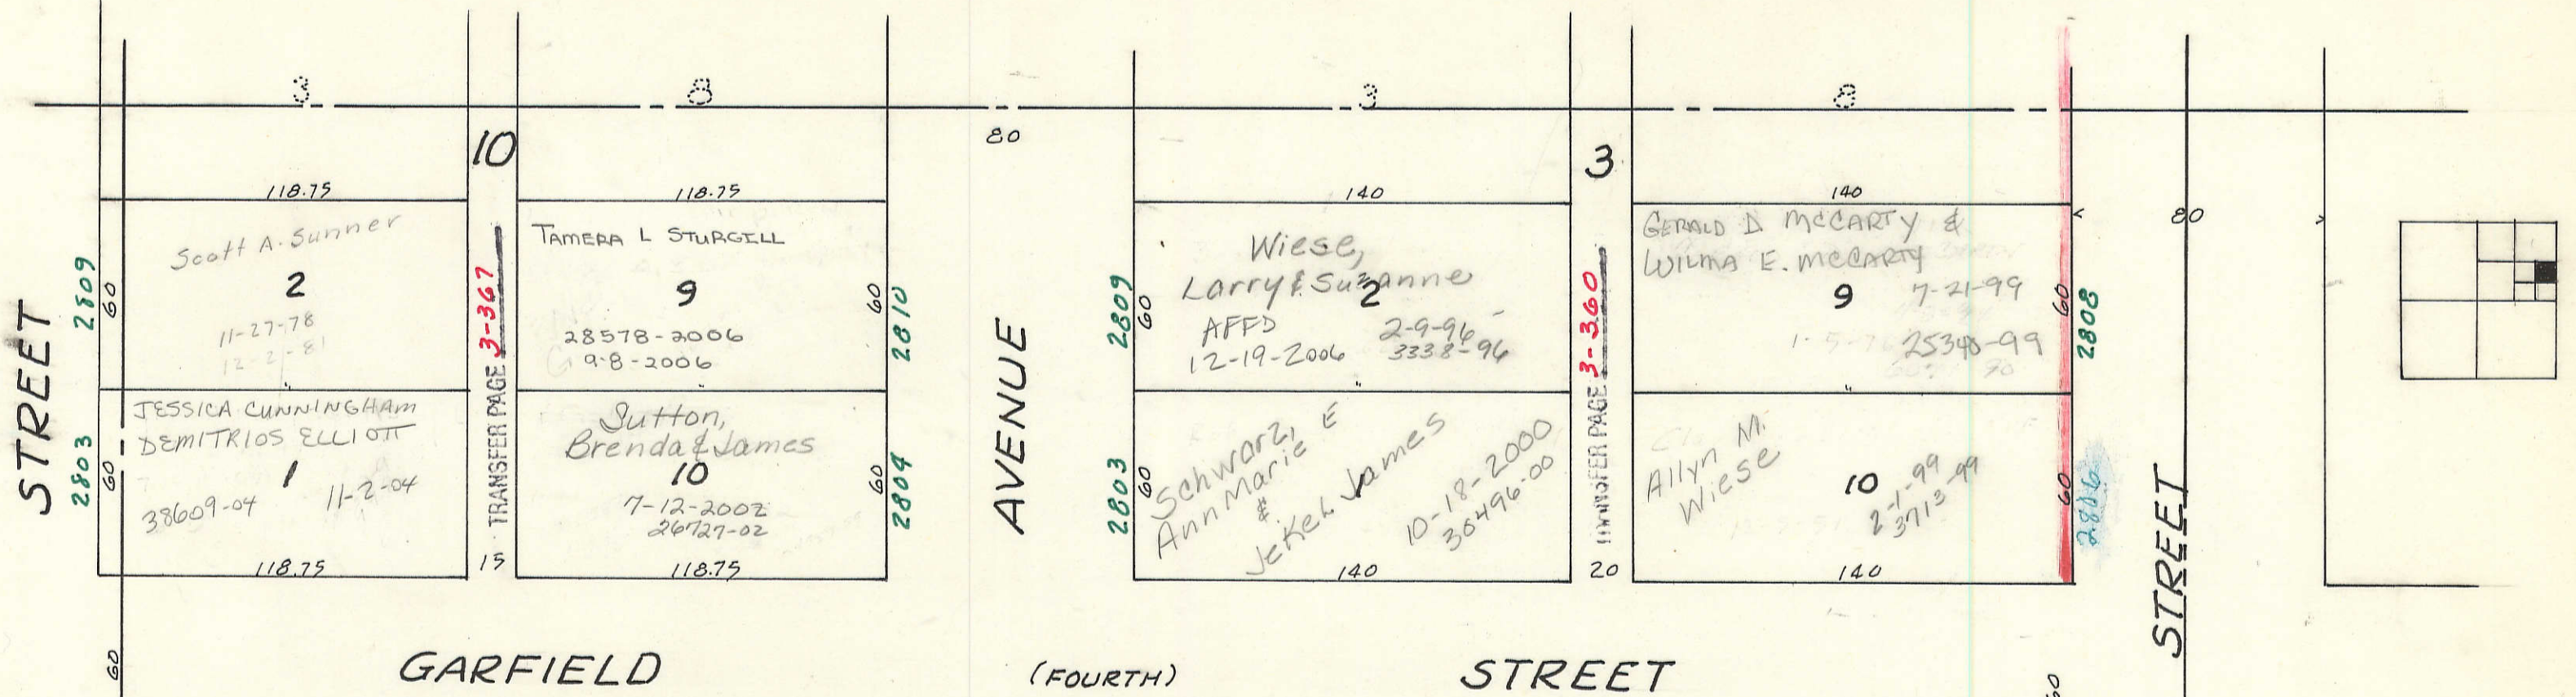

(23)

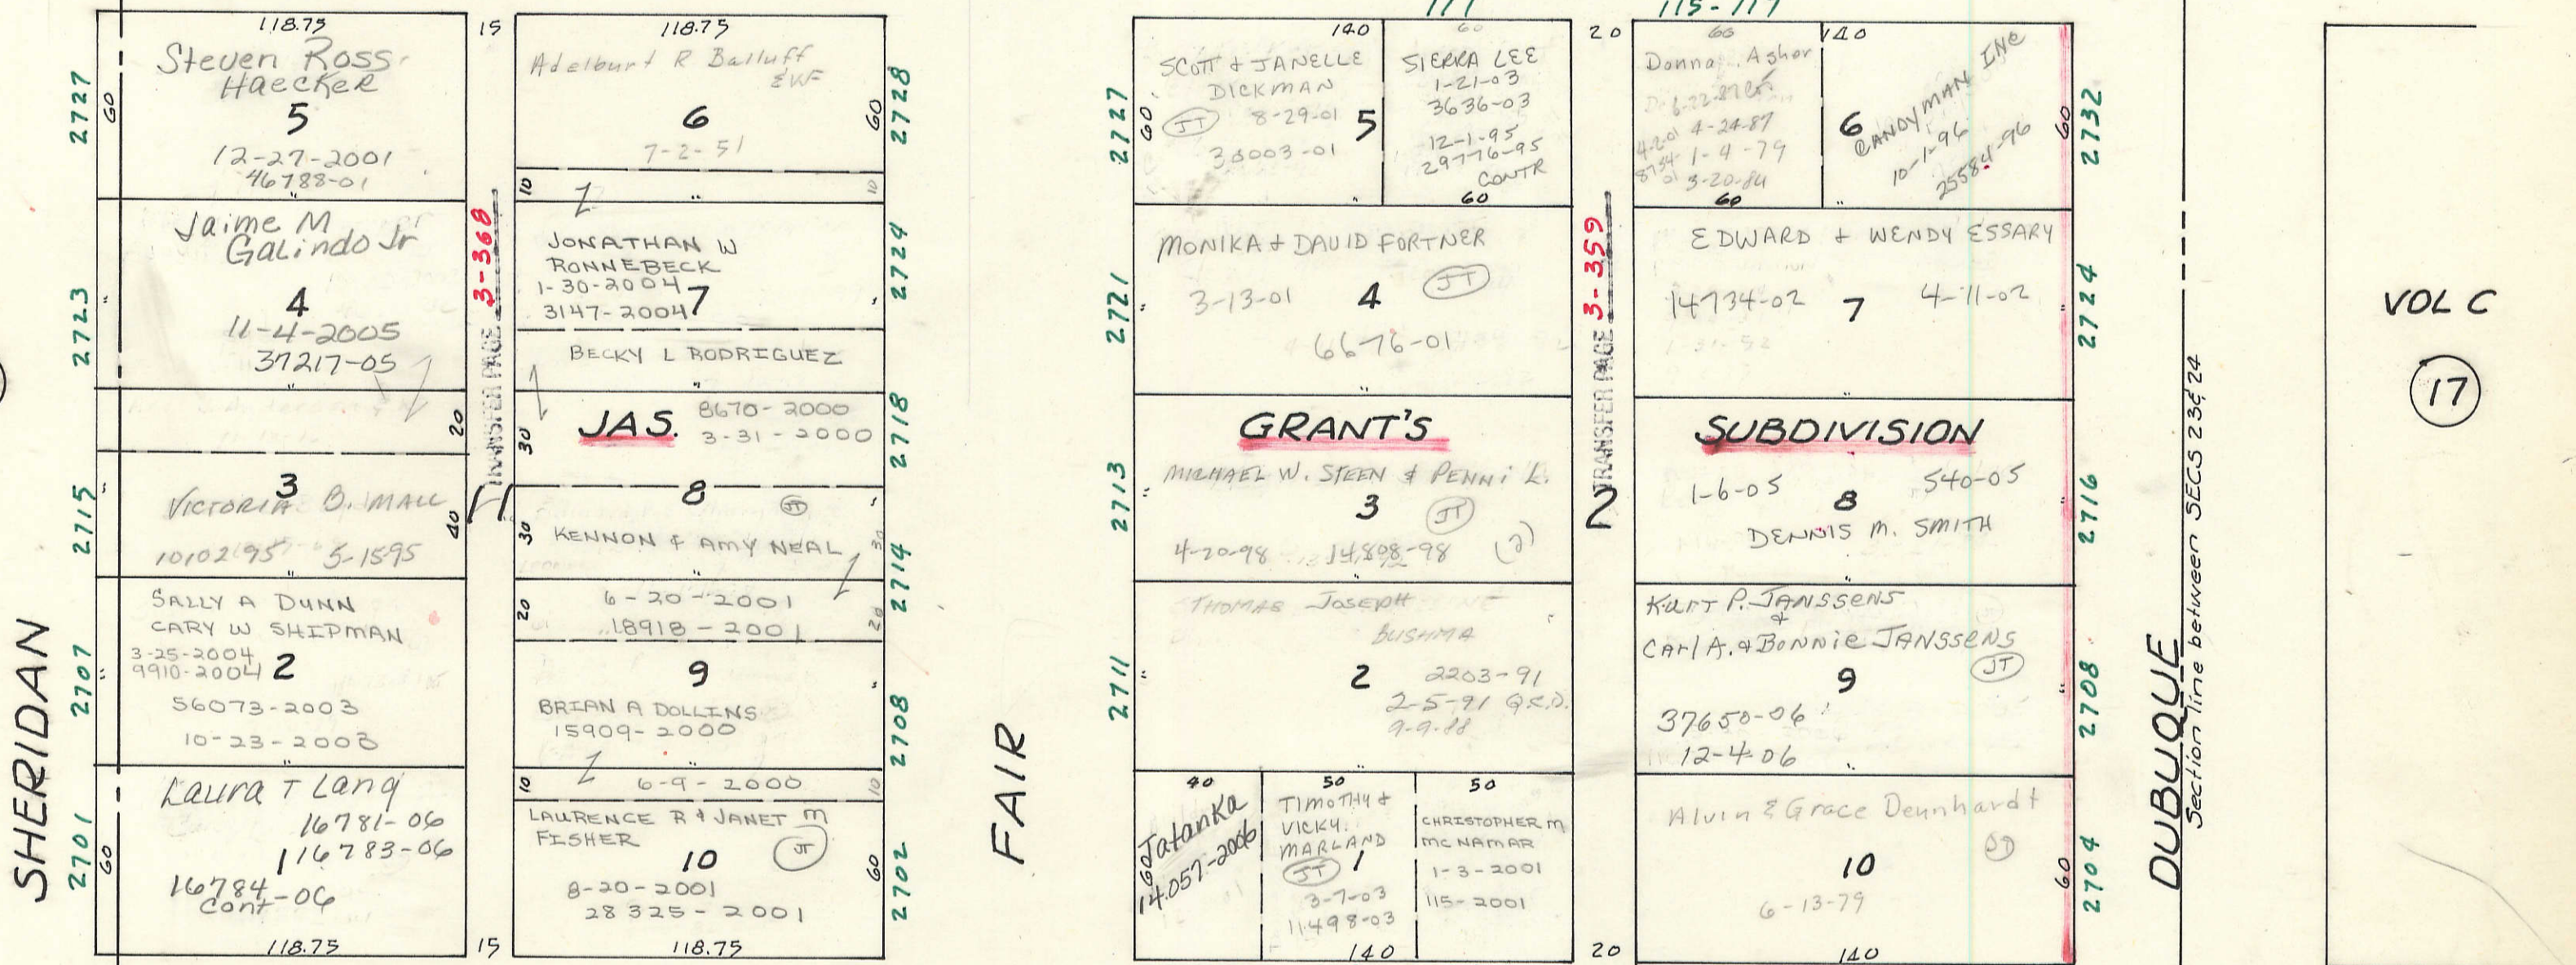

SHERIDAN STREET

FAIR AVENUE

DUBUQUE STREET

GARFIELD (FOURTH) STREET

STREET

HAYES (THIRD) STREET

STREET

(25)

VOL C
(17)

Section line between SECS 23 & 24

