
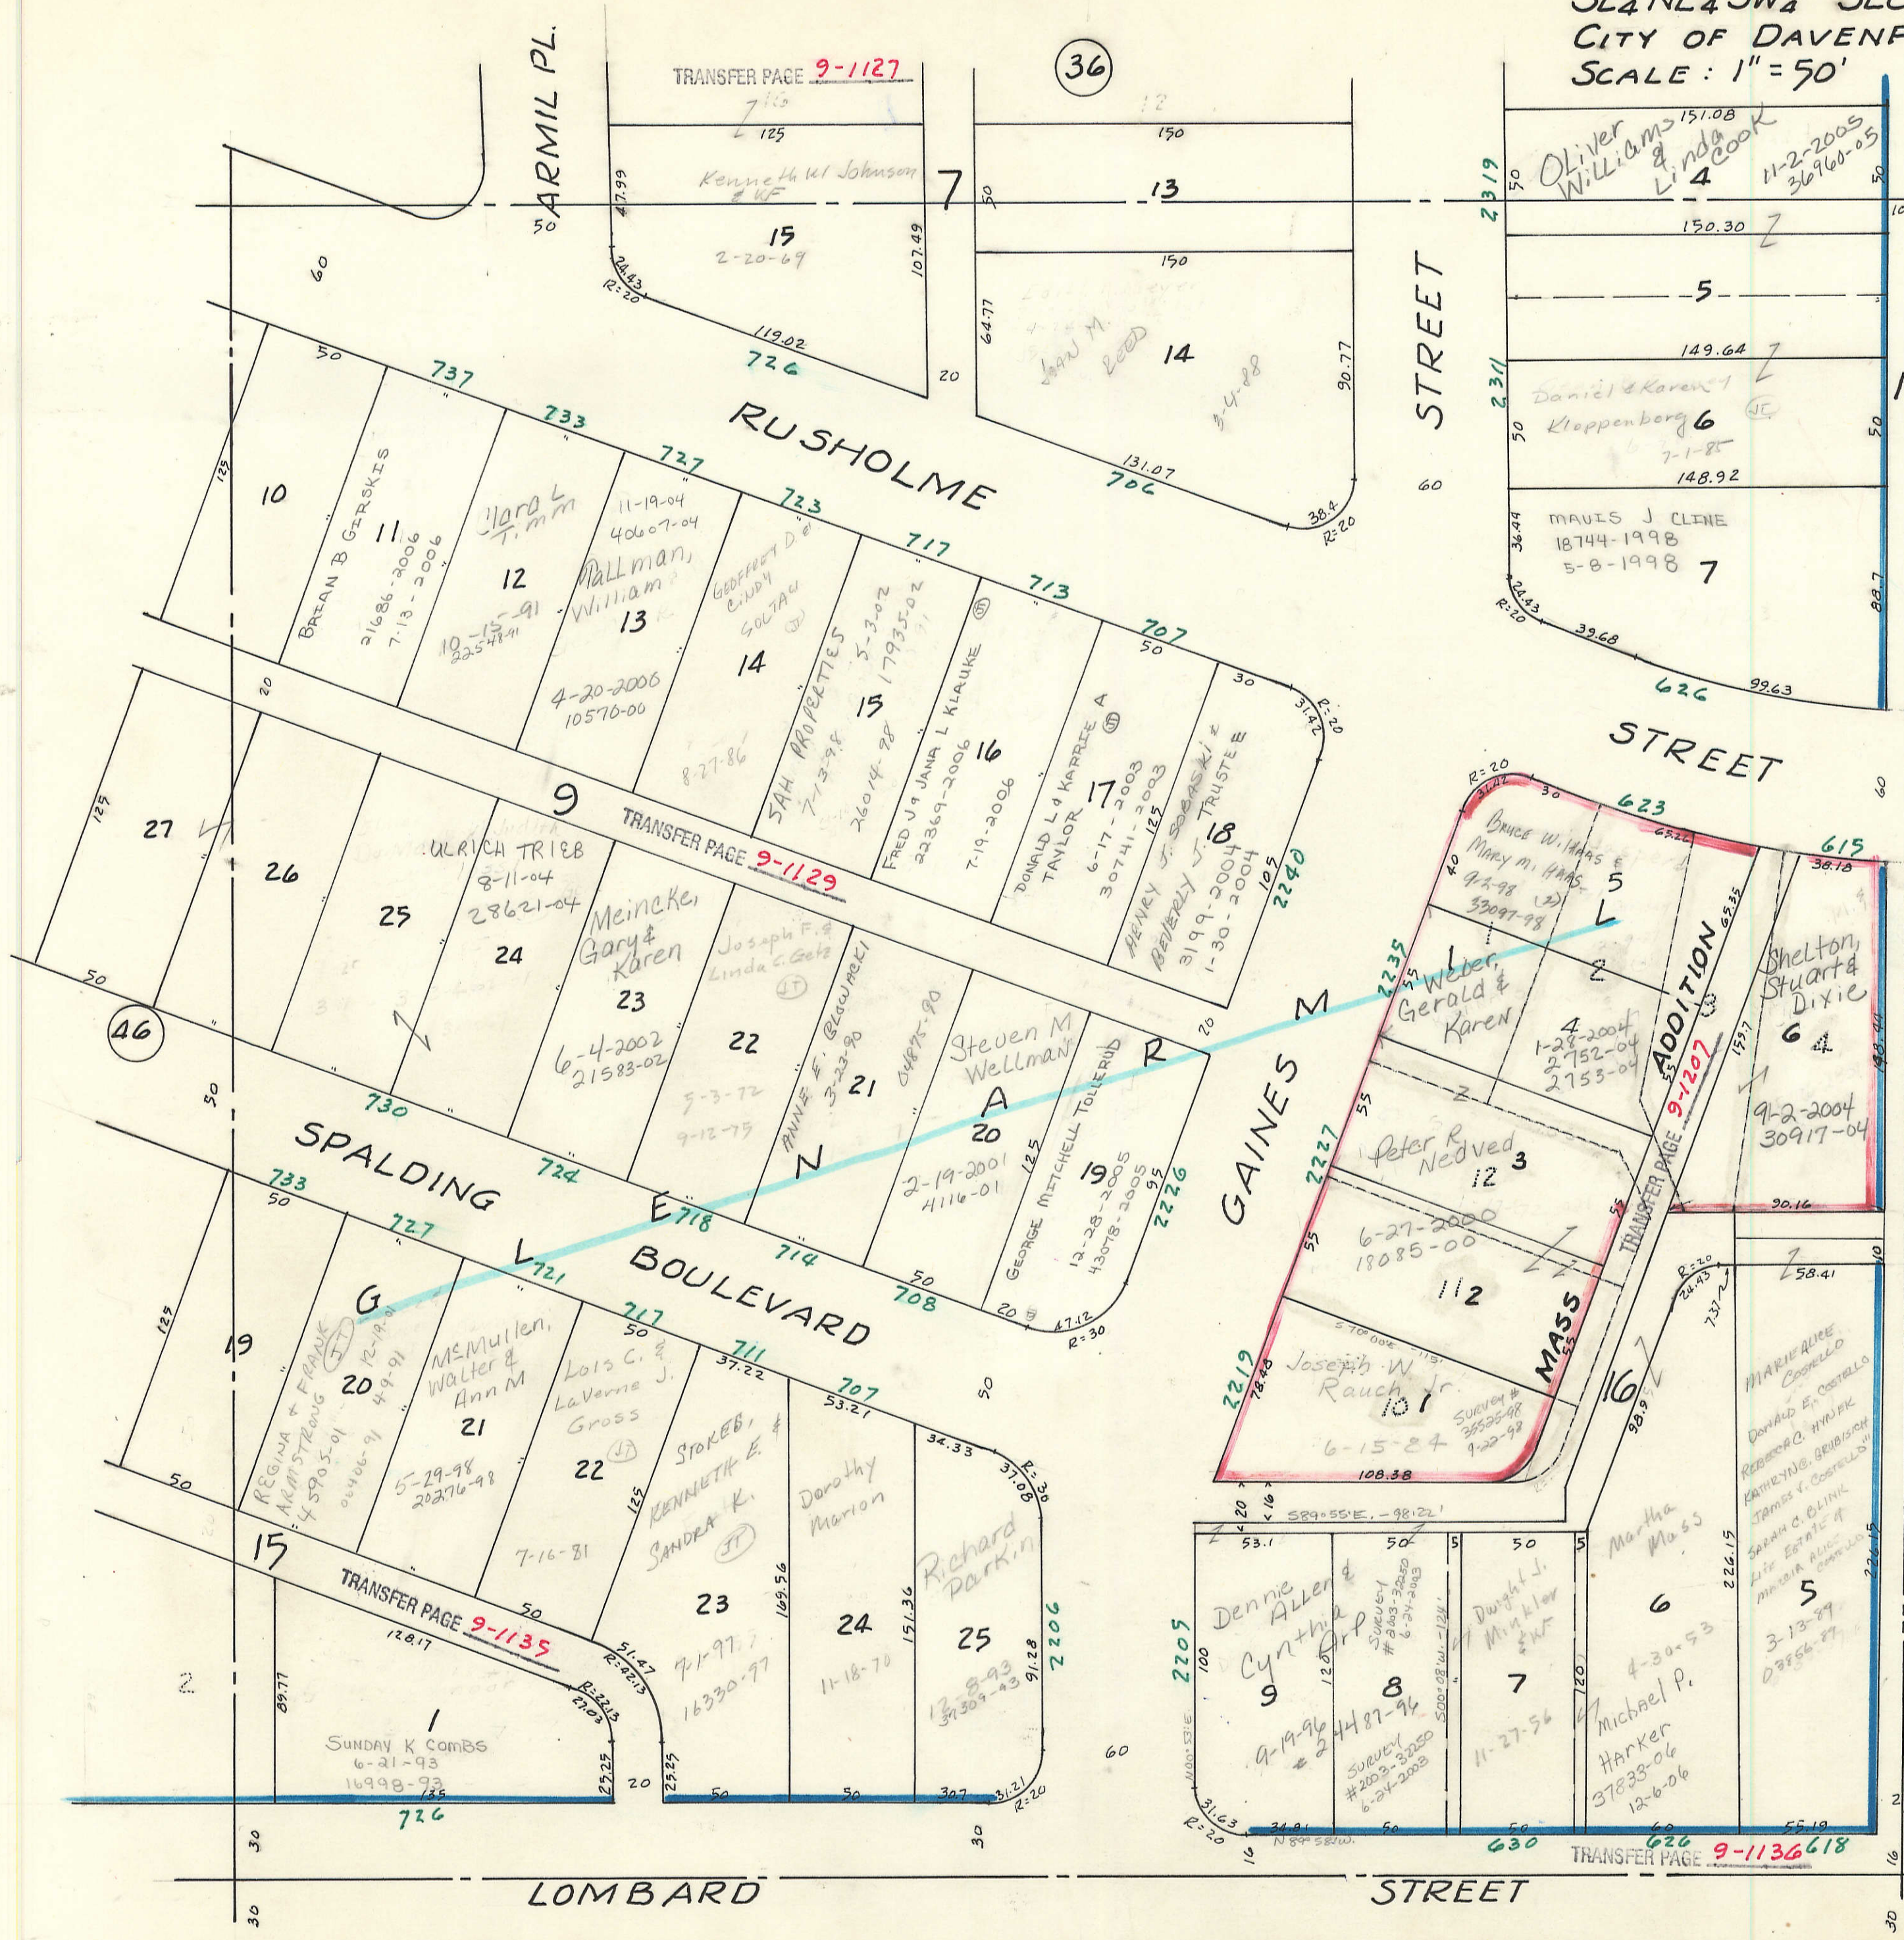


SE 1/4 NE 1/4 SW 1/4 SEC 23-78-3  
 CITY OF DAVENPORT  
 SCALE: 1" = 50'

TRANSFER PAGE 6lds-19245

36

TRANSFER PAGE 9-1137

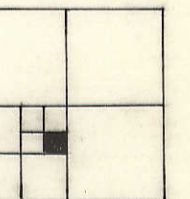

52