

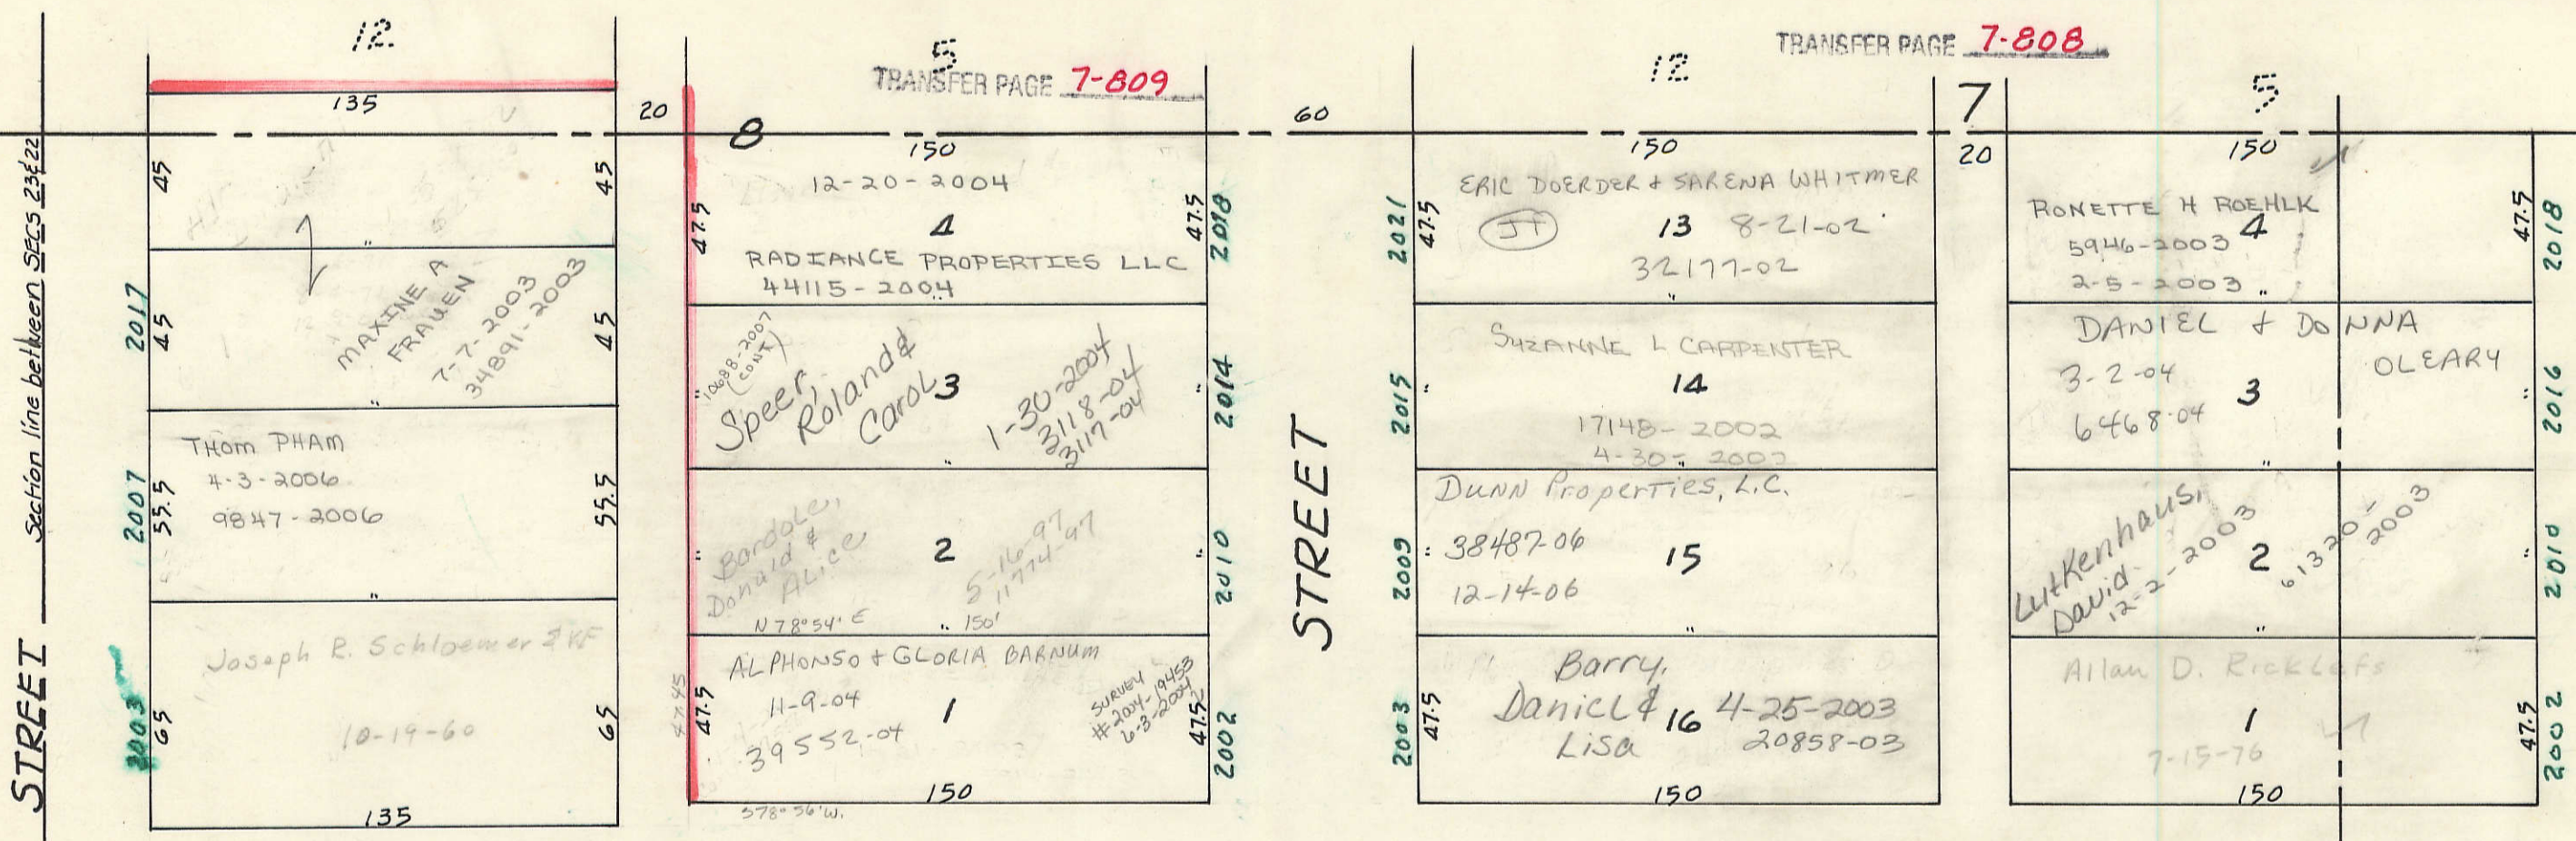



49

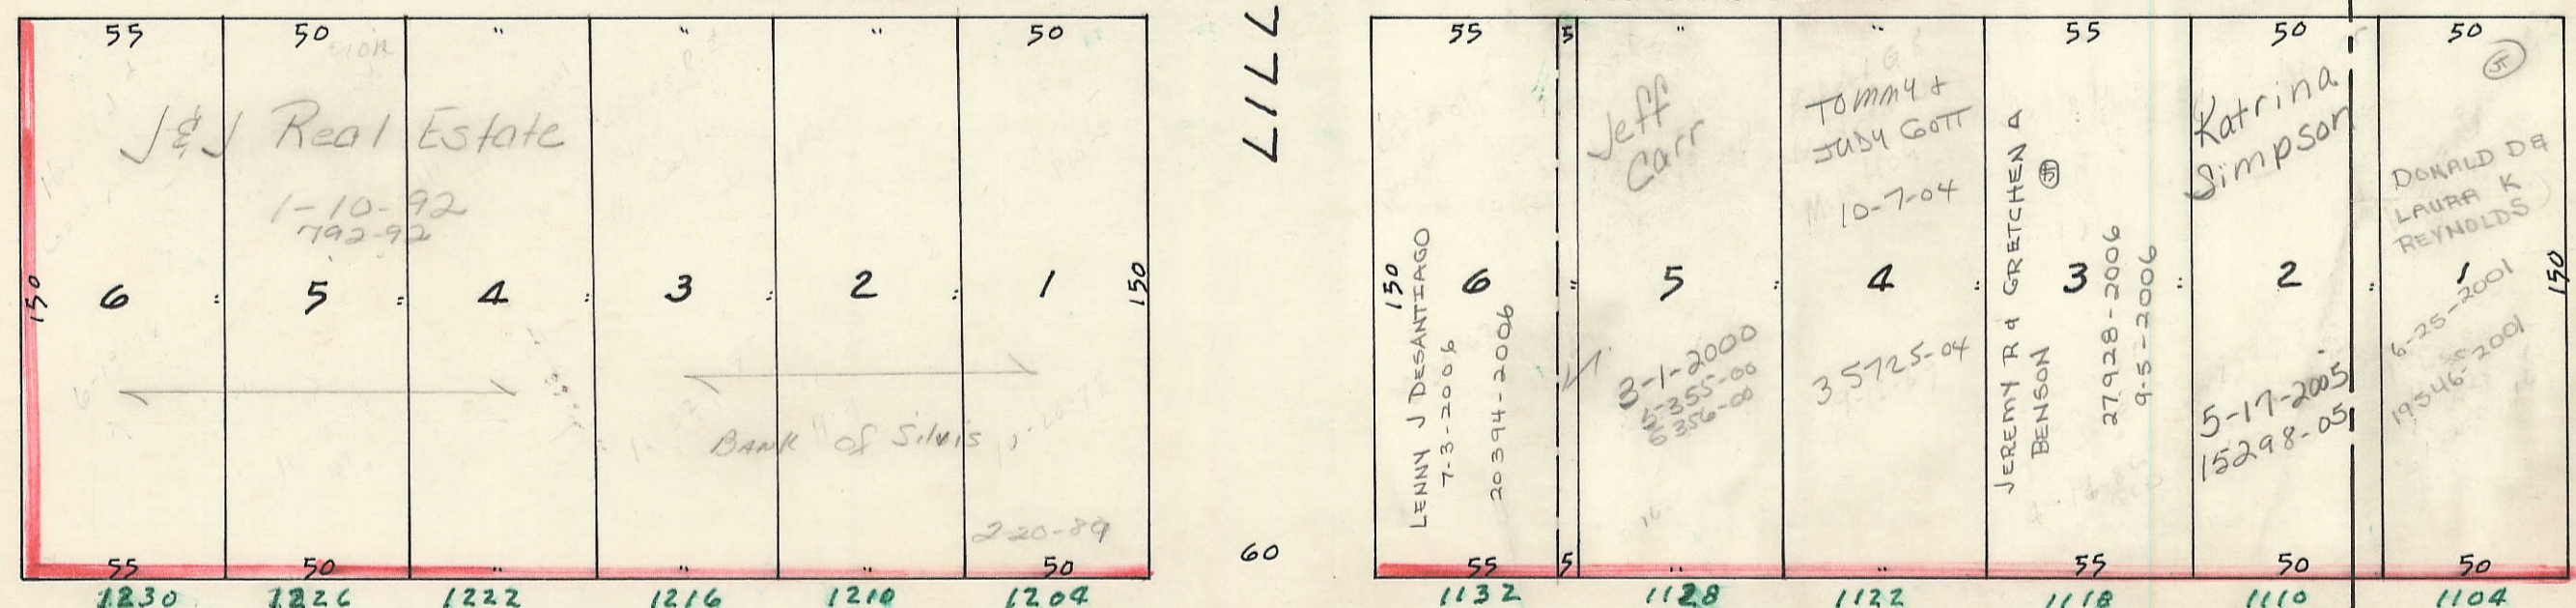

PLEASANT (EUTAW) STREET

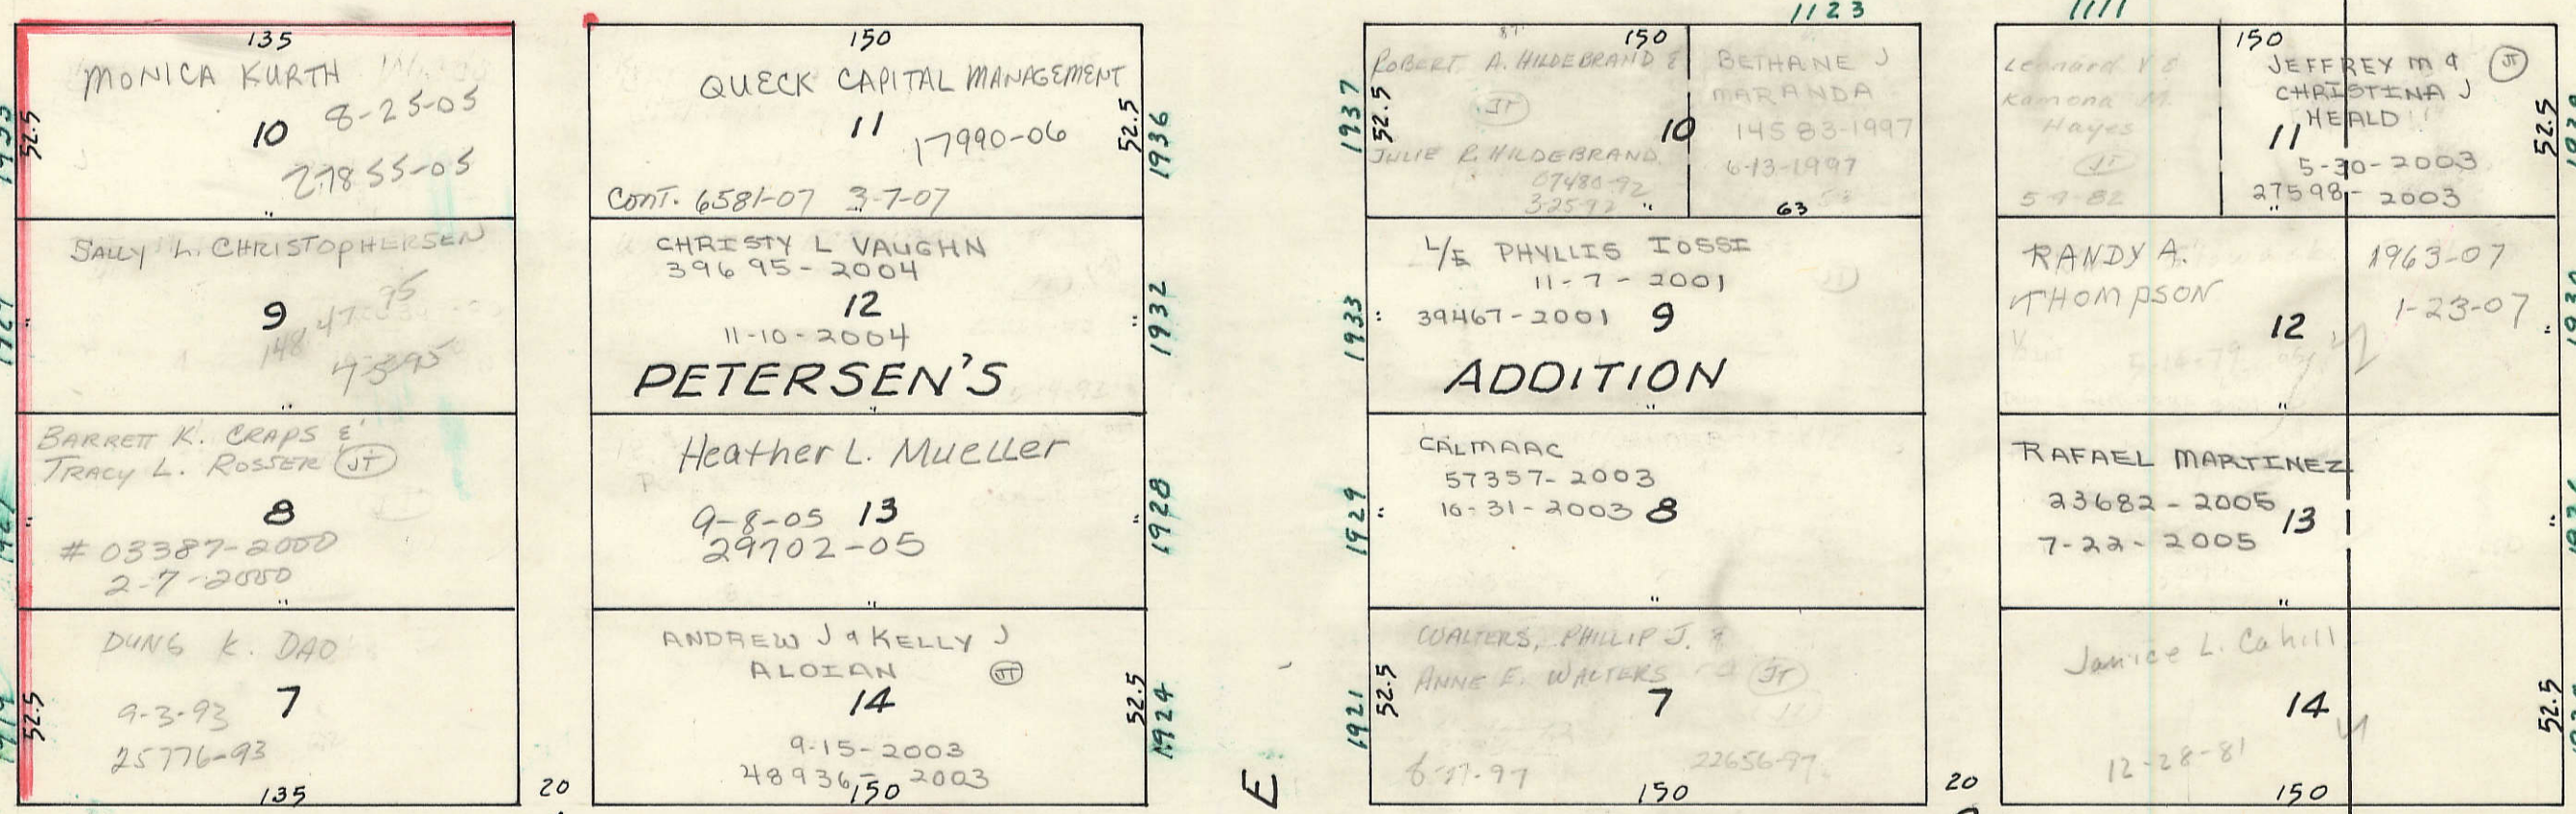

LOCUST STREET

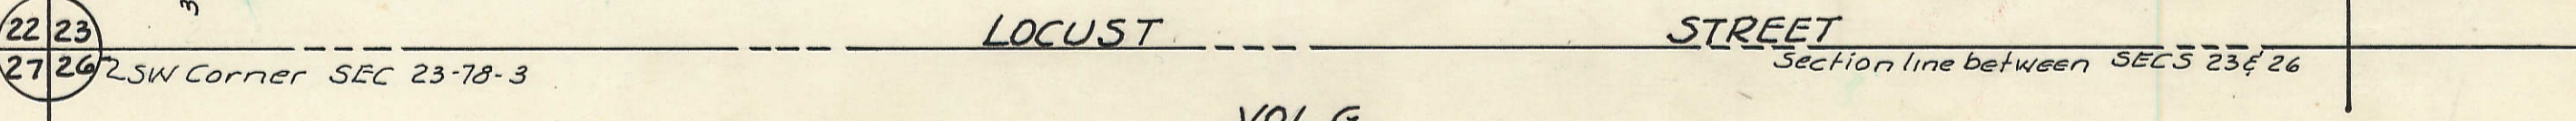

22 23 27 26 SW Corner SEC 23-78-3

VOL G

1