



10


32ND (SOUTH AVE.) STREET
Section Line between SEC. 13 & SEC. 24

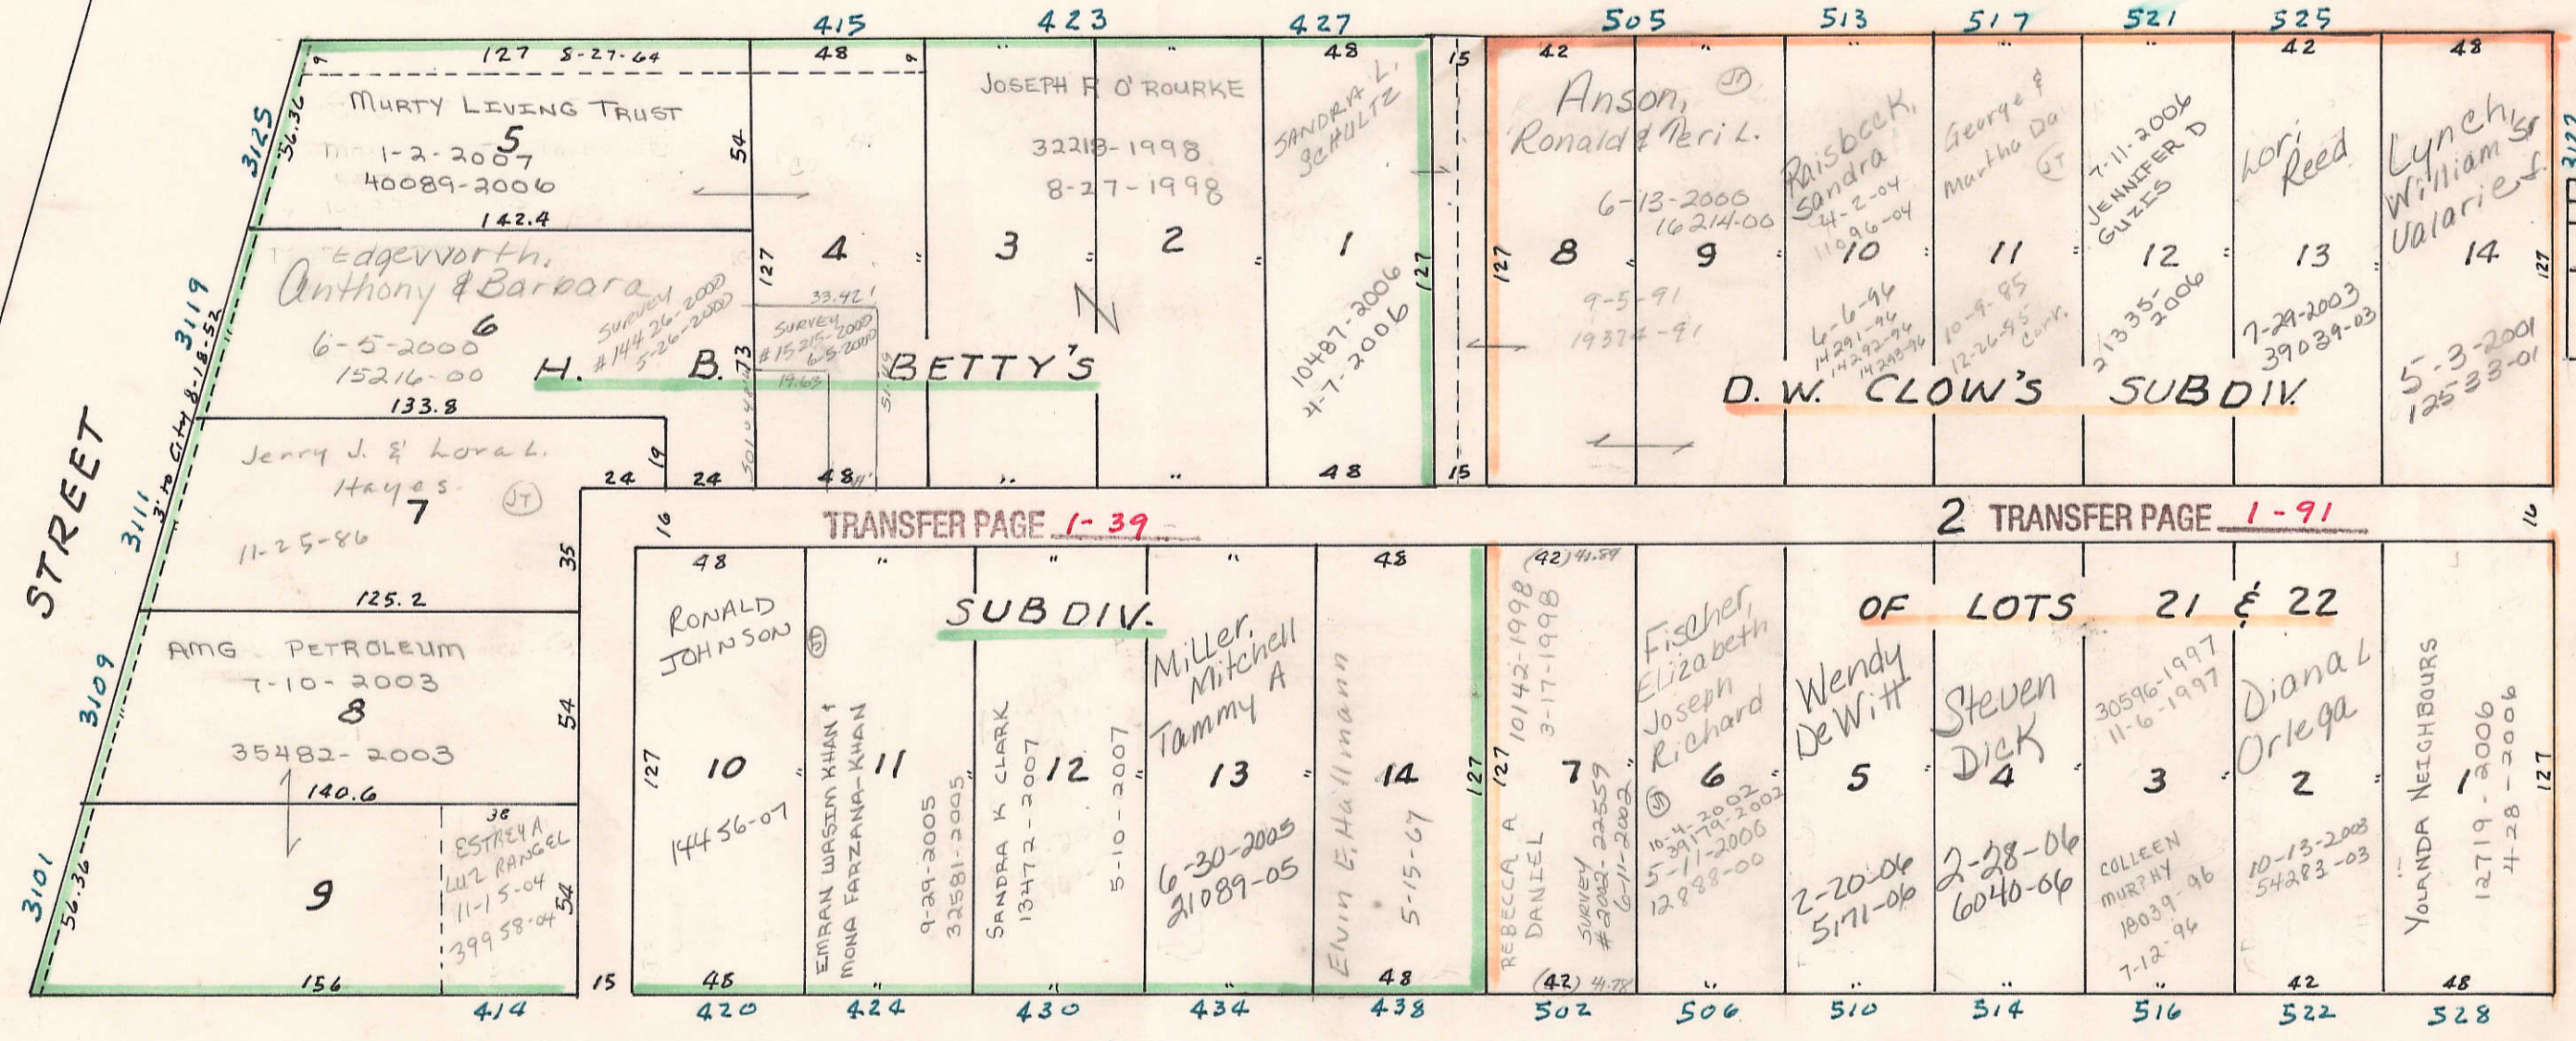

31ST (MAPLE AVE.) STREET

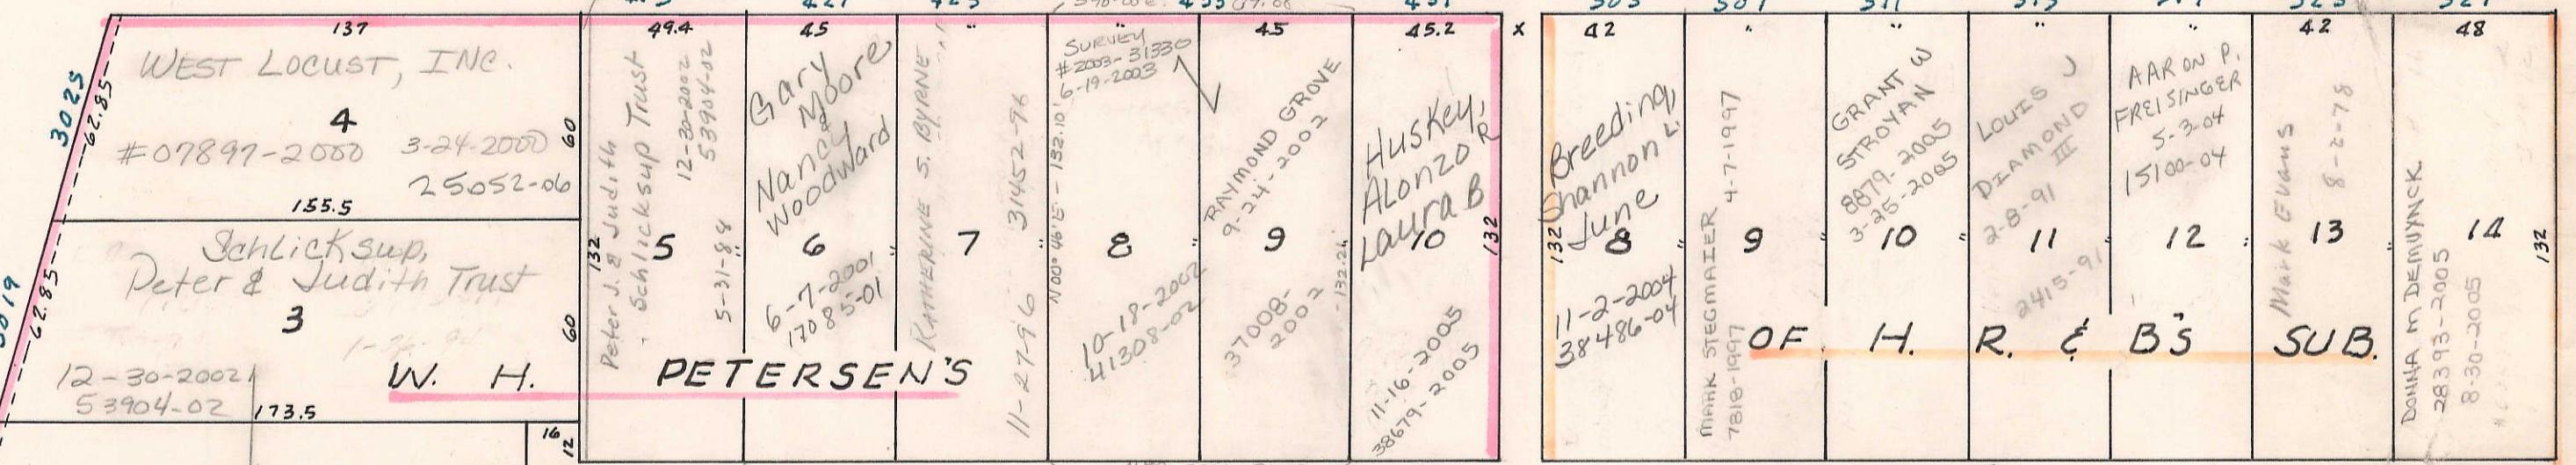

30TH (CENTRAL AVE.) STREET

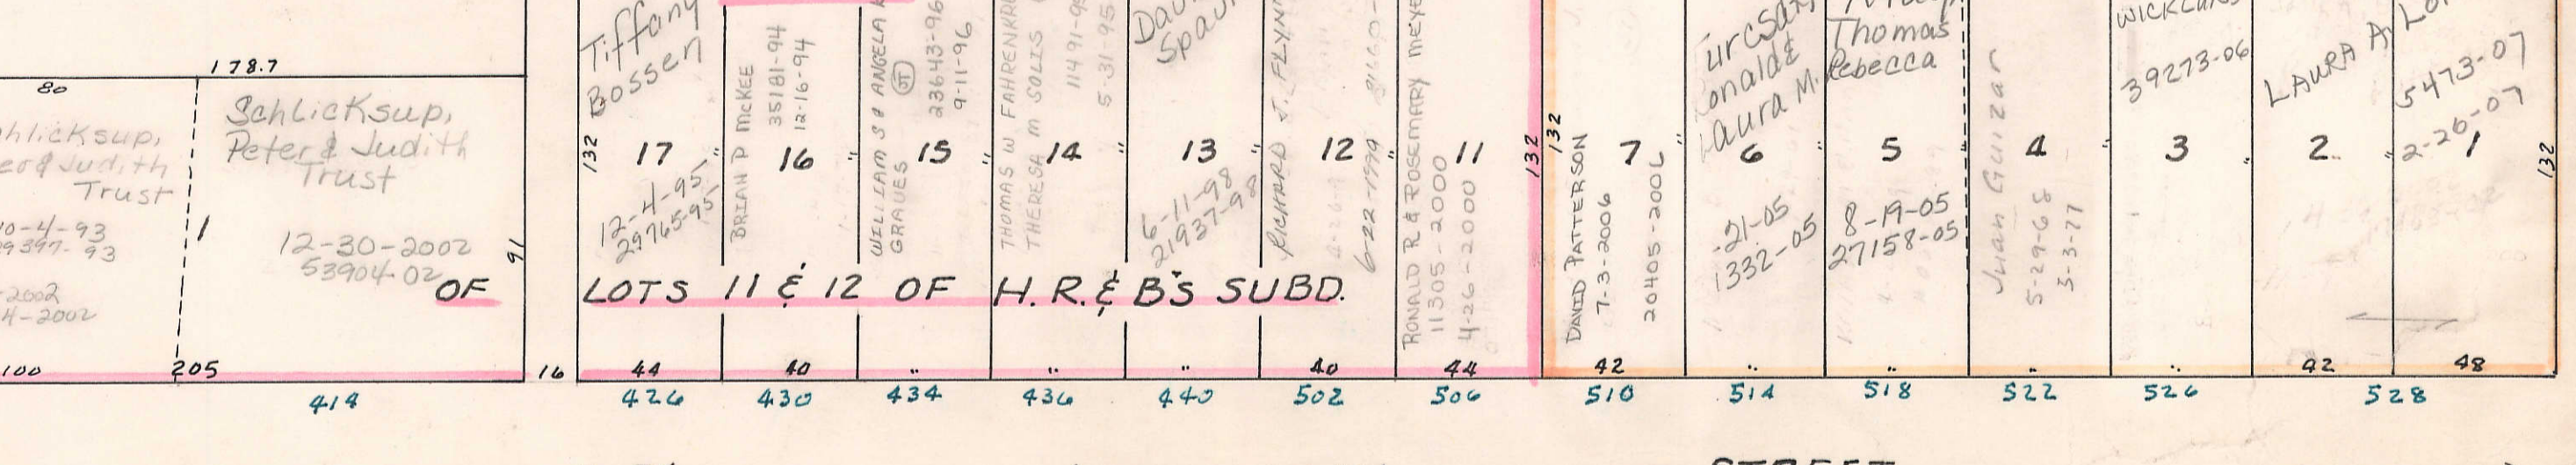

30TH (CENTRAL AVE.) STREET

15