



TRANSFER PAGE 61d-173

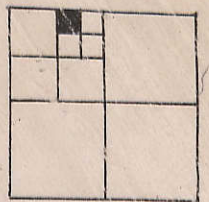

(33RD) 32ND (NORTH AVE.) ST
Section Line Betw. 13 & 24 CITY LIMITS (1918)

TWIN PINES ADD.

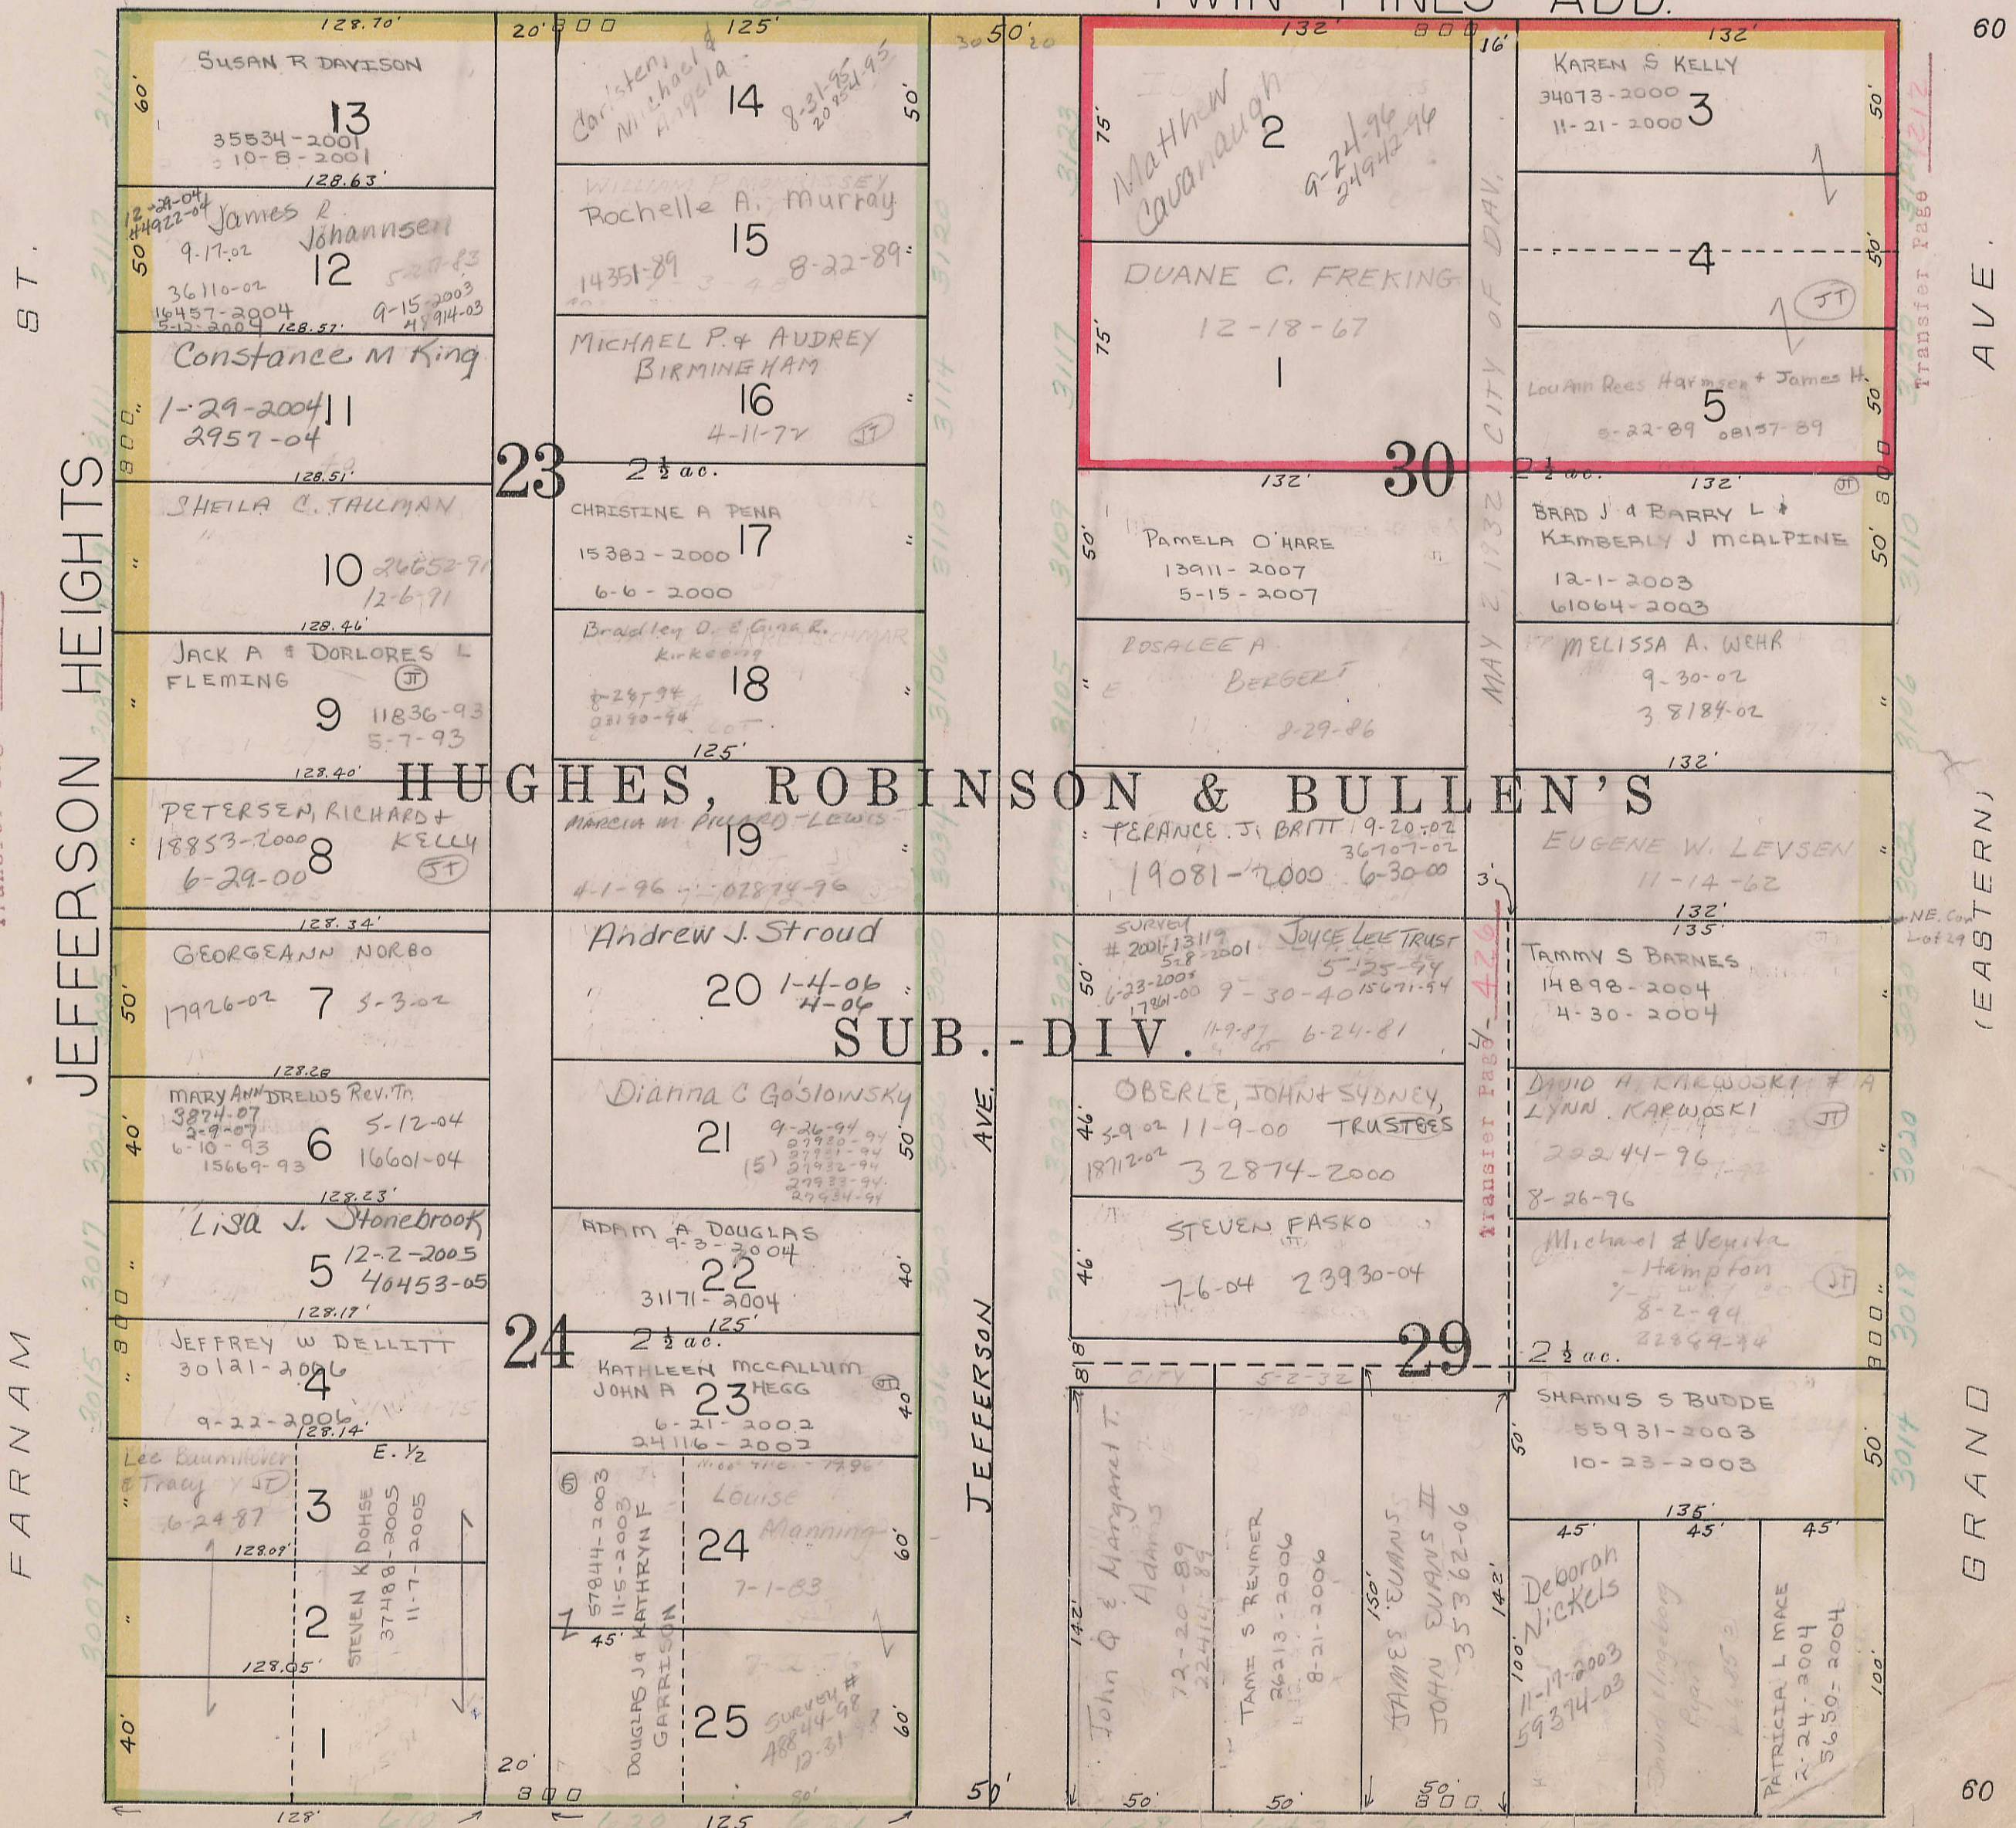

Transfer Page 1137

JEFFERSON HEIGHTS

FARNAM ST.

GRAND AVE. (EASTERN)

(31ST) 30TH