
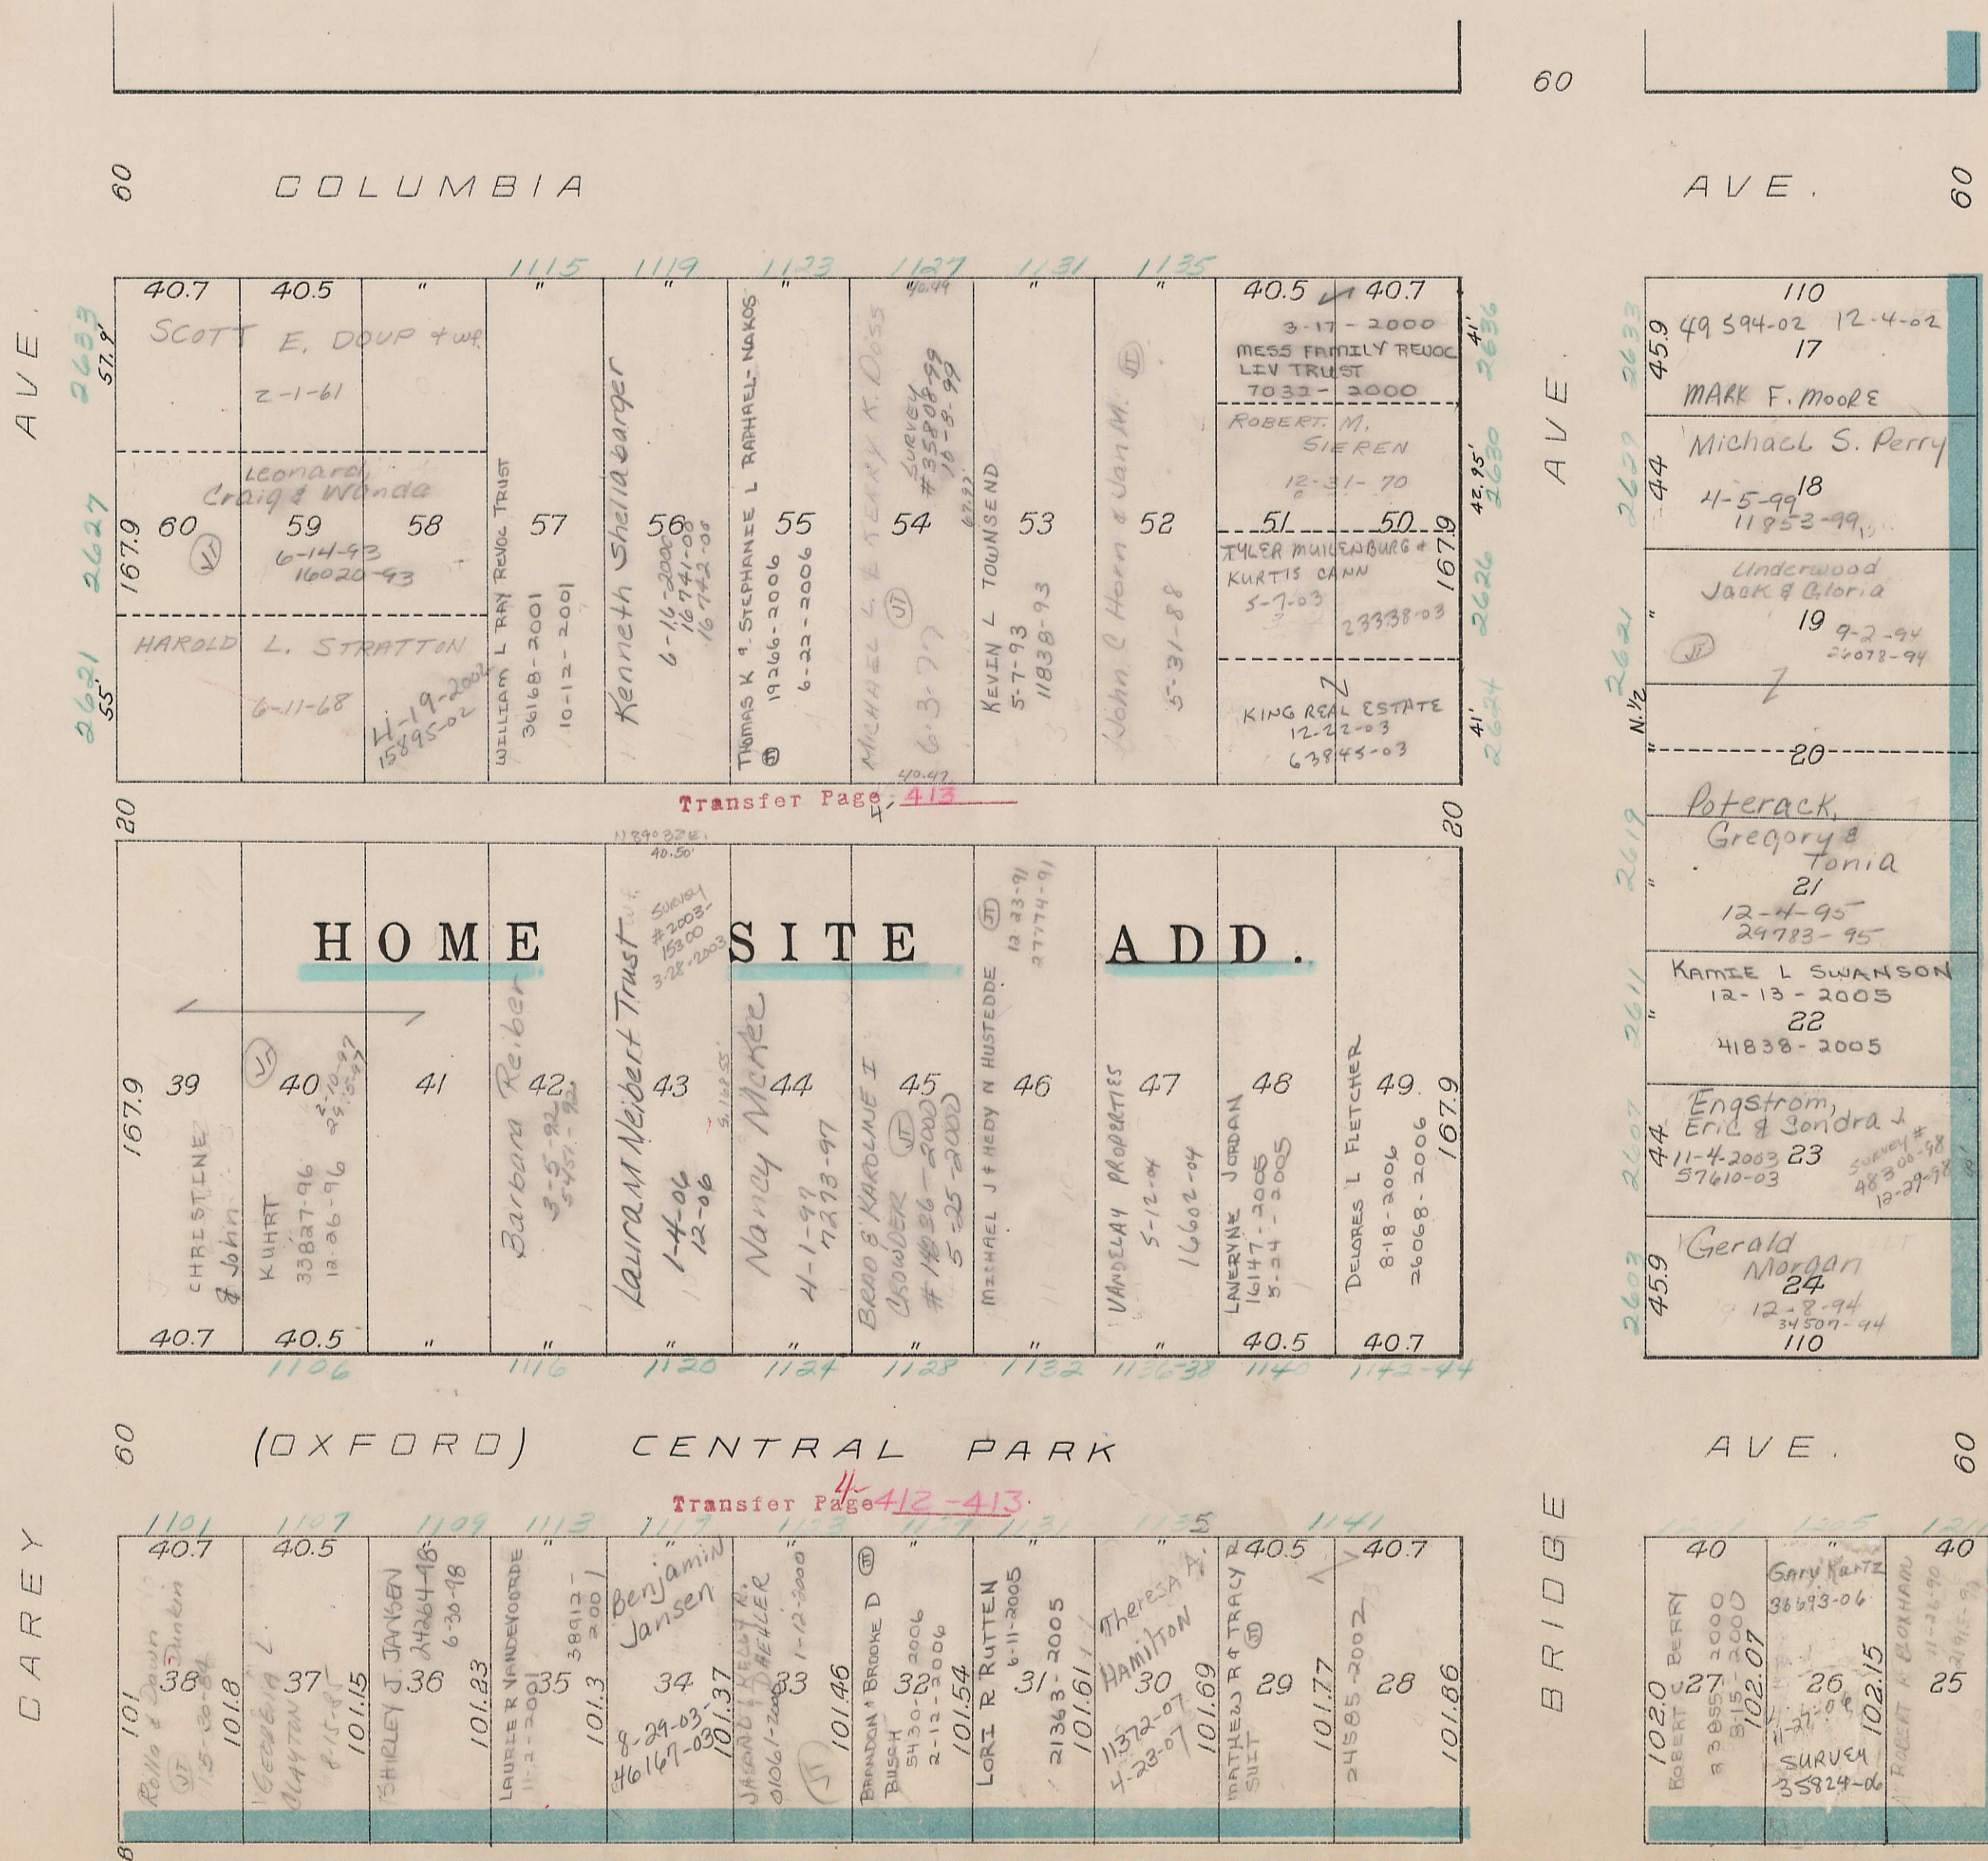


TRANSFER PAGE 611-193

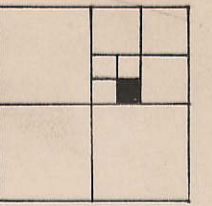

Transfer Page 412

Transfer Page 412-413

Transfer Page 412