

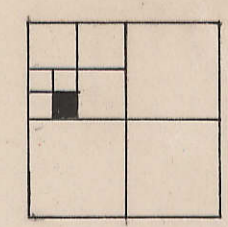


TRANSFER PAGE 66-193

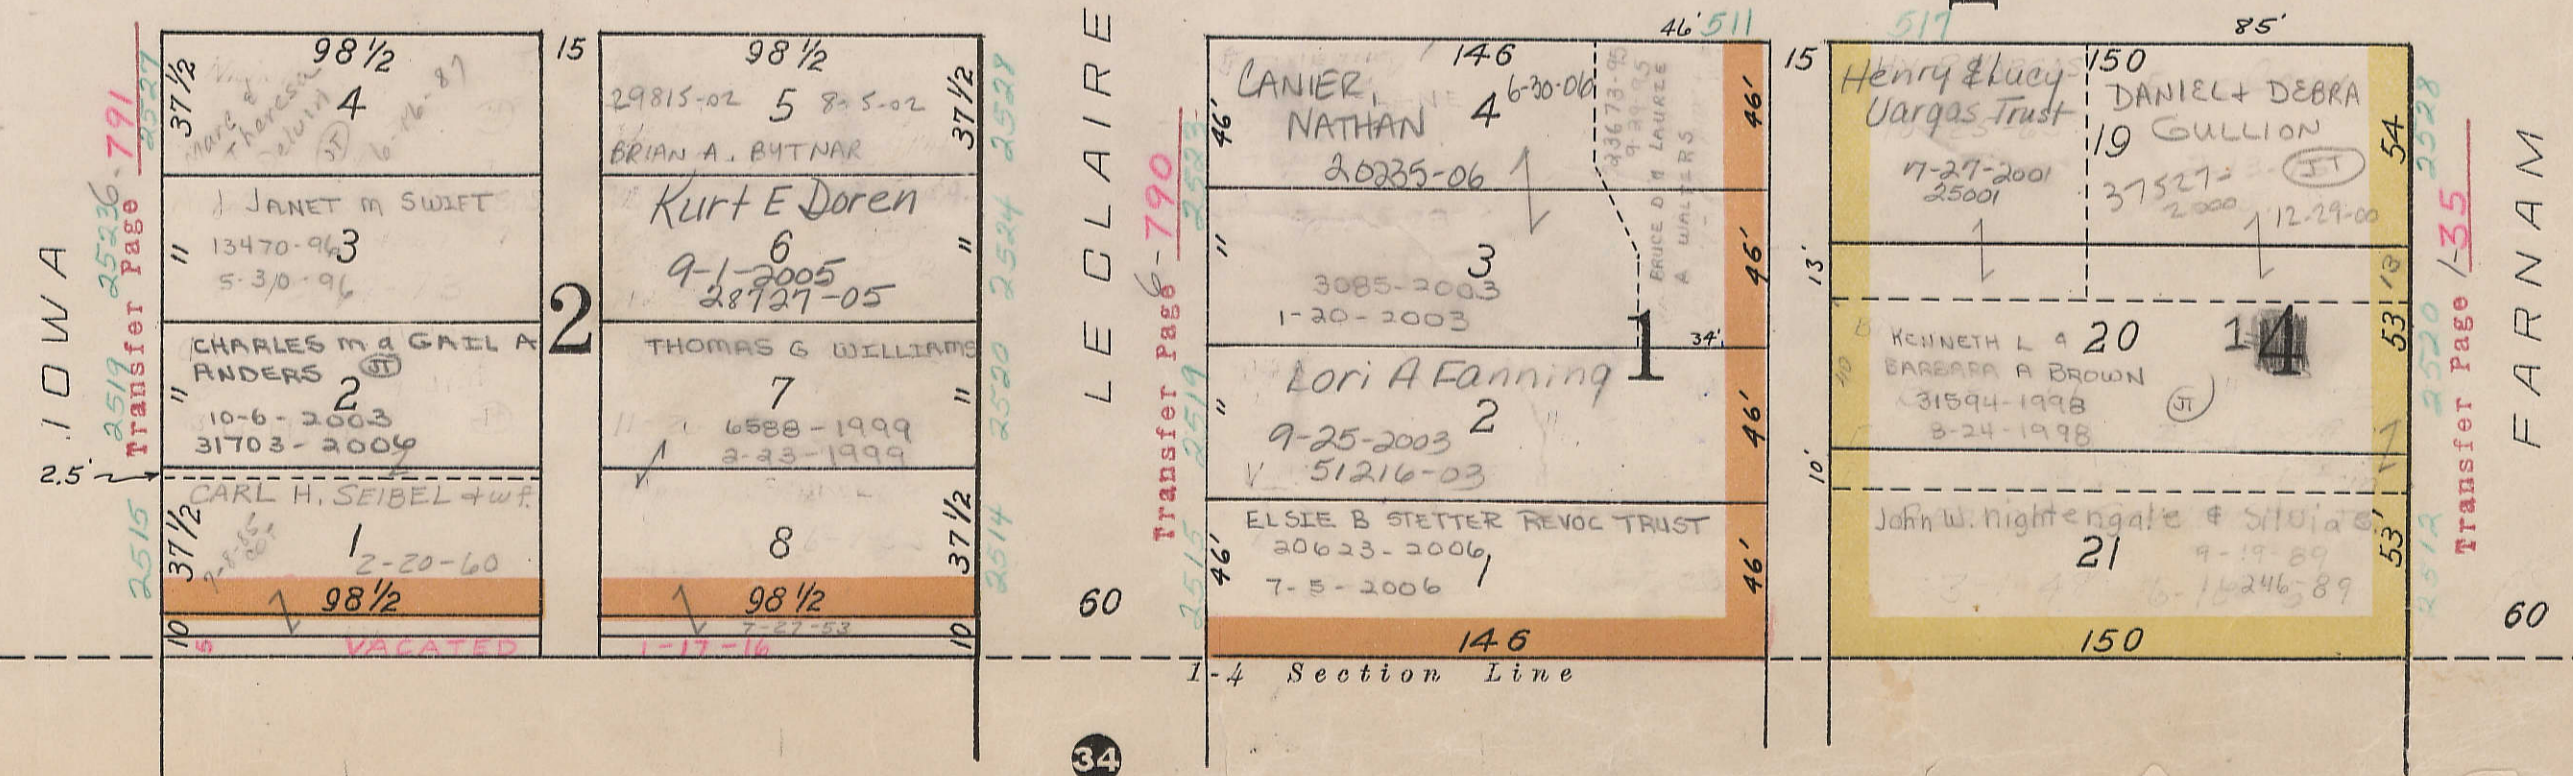

60 (PARK VIEW) COLUMBIA AVE 60

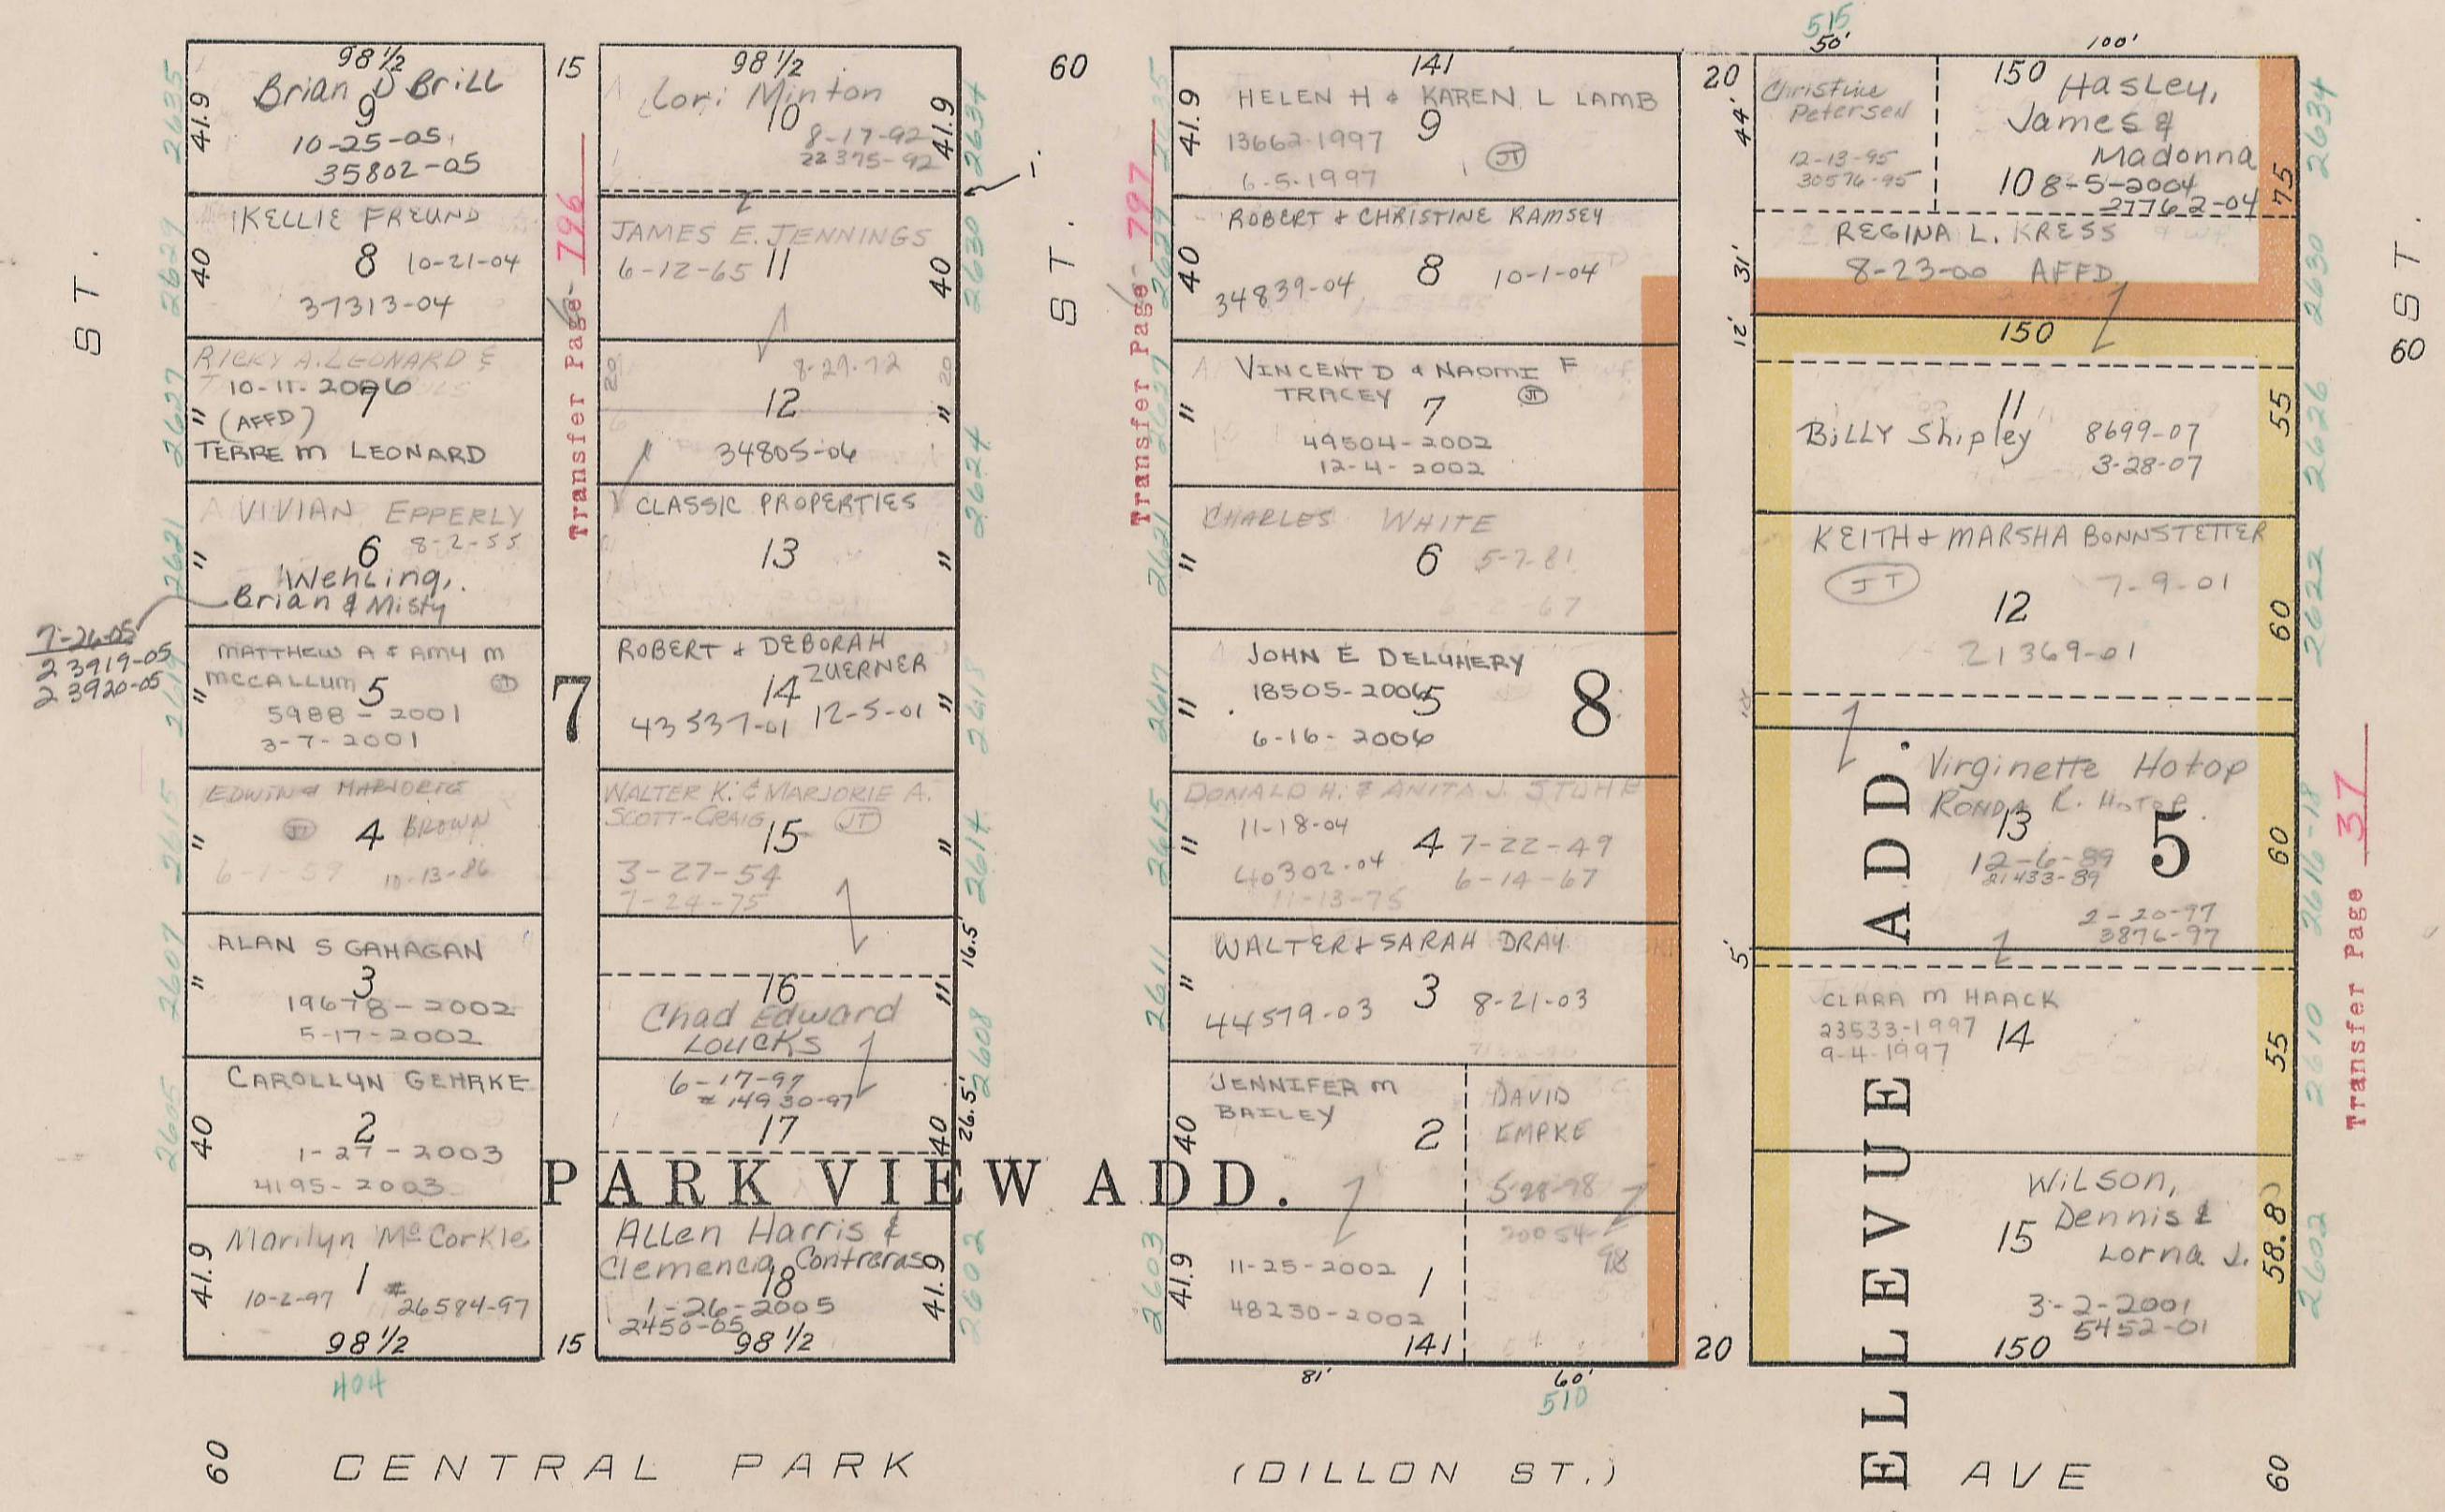

32

30

34

31