


TRANSFER PAGE 6-218

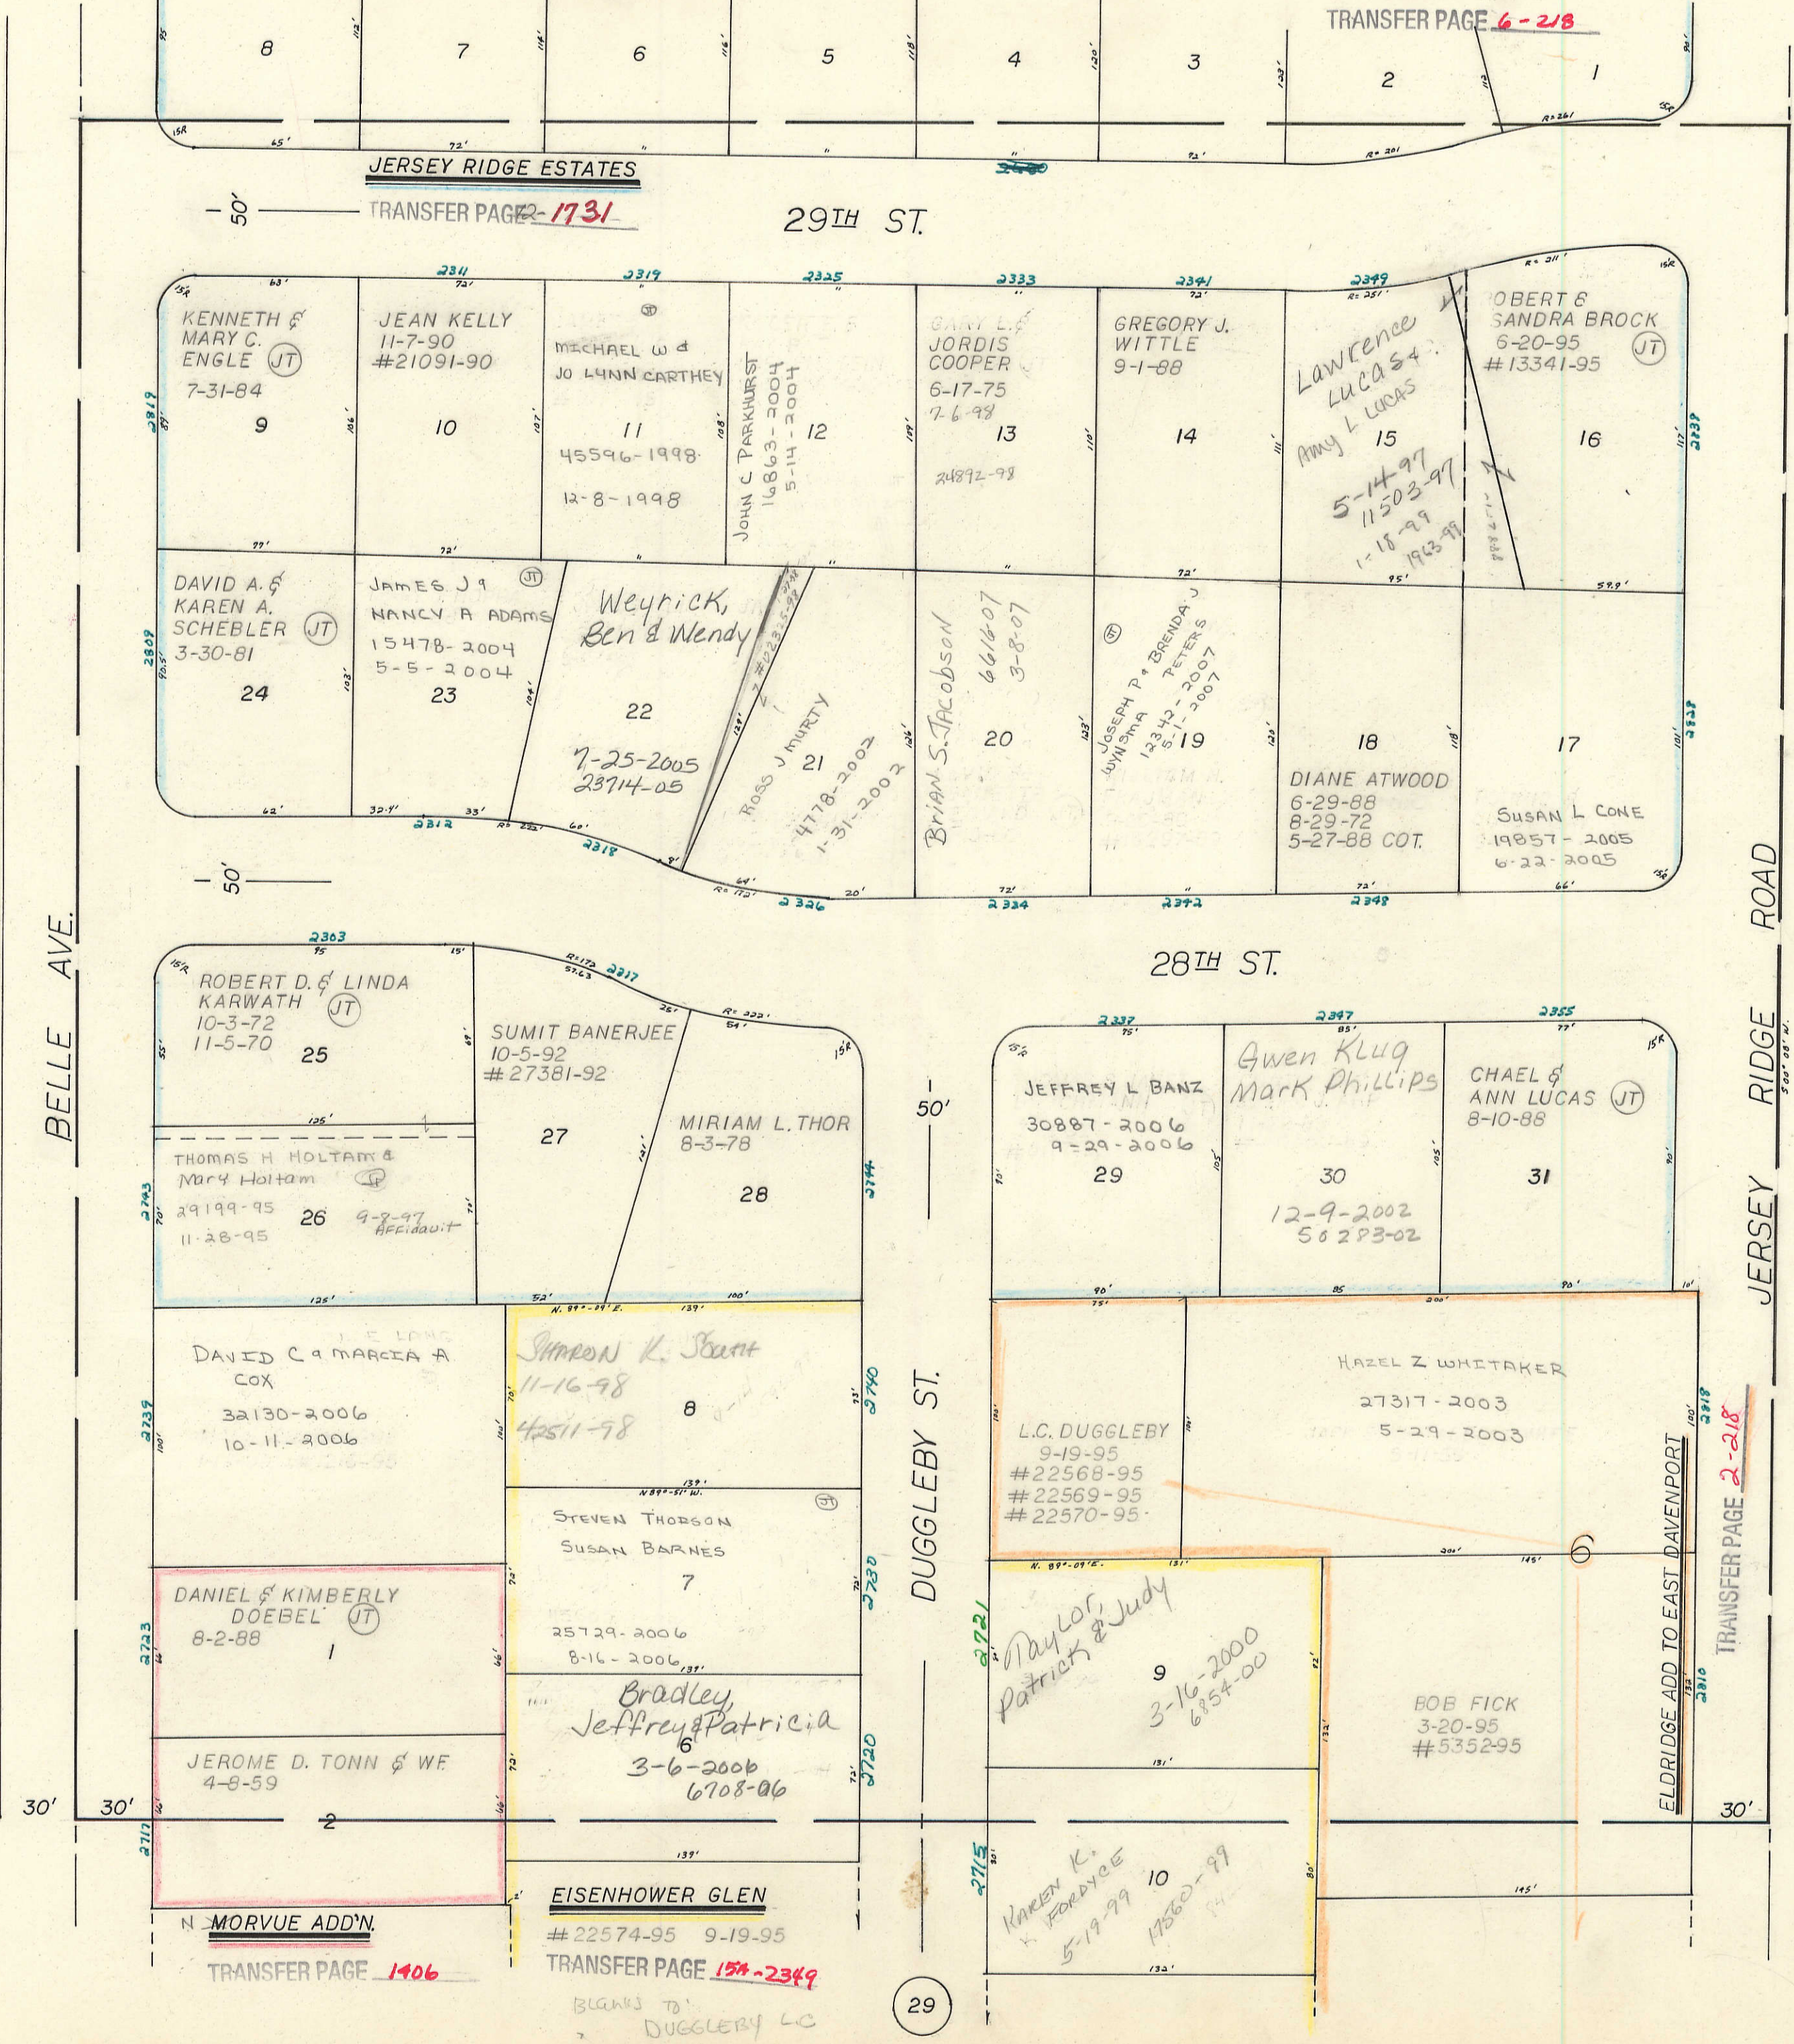

JERSEY RIDGE ESTATES

TRANSFER PAGE 1731

29TH ST.

2819 2311 2317 2325 2333 2341 2349

9 KENNETH & MARY C. ENGLE (JT) 7-31-84

10 JEAN KELLY 11-7-90 #21091-90

11 MICHAEL & JO LYNN CARTHEY 45596-1998 12-8-1998

12 JOHN C PARKHURST 16863-2004 5-14-2004

13 GARY L. JORDIS COOPER 6-17-75 7-6-98 24892-99

14 GREGORY J. WITTE 9-1-88

15 Lawrence Lucas & Amy L Lucas 5-14-97 11503-97 1-18-99 1923-99

16 ROBERT & SANDRA BROCK 6-20-95 #13341-95 (JT)

24 DAVID A. & KAREN A. SCHEBLER (JT) 3-30-81

23 JAMES J & NANCY A ADAMS 15478-2004 5-5-2004

22 Weyrick, Ben & Wendy 7-25-2005 23714-05

21 ROSS J MURTY 4778-2002 1-31-2002

20 BRIAN S. JACOBSON 661607 3-8-07

19 JOSEPH P & BRENDA J WYNSMA PETERS 12343-2007 5-1-2007

18 DIANE ATWOOD 6-29-88 8-29-72 5-27-88 COT.

17 SUSAN L CONE 19857-2005 6-22-2005

28TH ST.

2303 2317 2327 2347 2355

25 ROBERT D. & LINDA KARWATH 10-3-72 11-5-70 (JT)

27 SUMIT BANERJEE 10-5-92 #27381-92

28 MIRIAM L. THOR 8-3-78

26 THOMAS H HOLTAM & Mary Holtam 29199-95 11-28-95 9-2-97 Affidavit

8 SHARON K. SCOTT 11-16-98 42511-98

7 STEVEN THORSON & SUSAN BARNES 25729-2006 8-16-2006

6 Bradley Jeffrey & Patricia 3-6-2006 6708-06

29 JEFFREY L BANZ 30887-2006 9-29-2006

30 Gwen Klug & Mark Phillips 12-9-2002 56293-02

31 CHAEL & ANN LUCAS (JT) 8-10-88

1 DAVID C & MARCIA A COX 32130-2006 10-11-2006

1 L.C. DUGGLEBY 9-19-95 #22568-95 #22569-95 #22570-95

9 HAZEL Z WHITAKER 27317-2003 5-29-2003

9 Taylor, Patrick & Judy 3-16-2000 6854-00

10 BOB FICK 3-20-95 #5352-95

2 DANIEL & KIMBERLY DOEBEL (JT) 8-2-88

2 JEROME D. TONN & WF 4-8-59

10 KAREN K. FORAYOE 5-19-99 17560-99

BELLE AVE.

JERSEY RIDGE ROAD

DUGGLEBY ST.

ELDRIDGE ADD TO EAST DAVENPORT

TRANSFER PAGE 2-218

N MORVUE ADD'N

TRANSFER PAGE 1406

EISENHOWER GLEN

#22574-95 9-19-95

TRANSFER PAGE 154-2349

BLANKS TO DUGGLEBY LC