



DAVENPORT
SCALE 1" = 50'

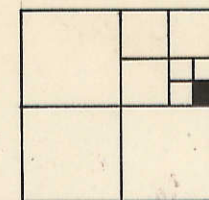

TRANSFER PAGE 1497

TRANSFER PAGE 1538

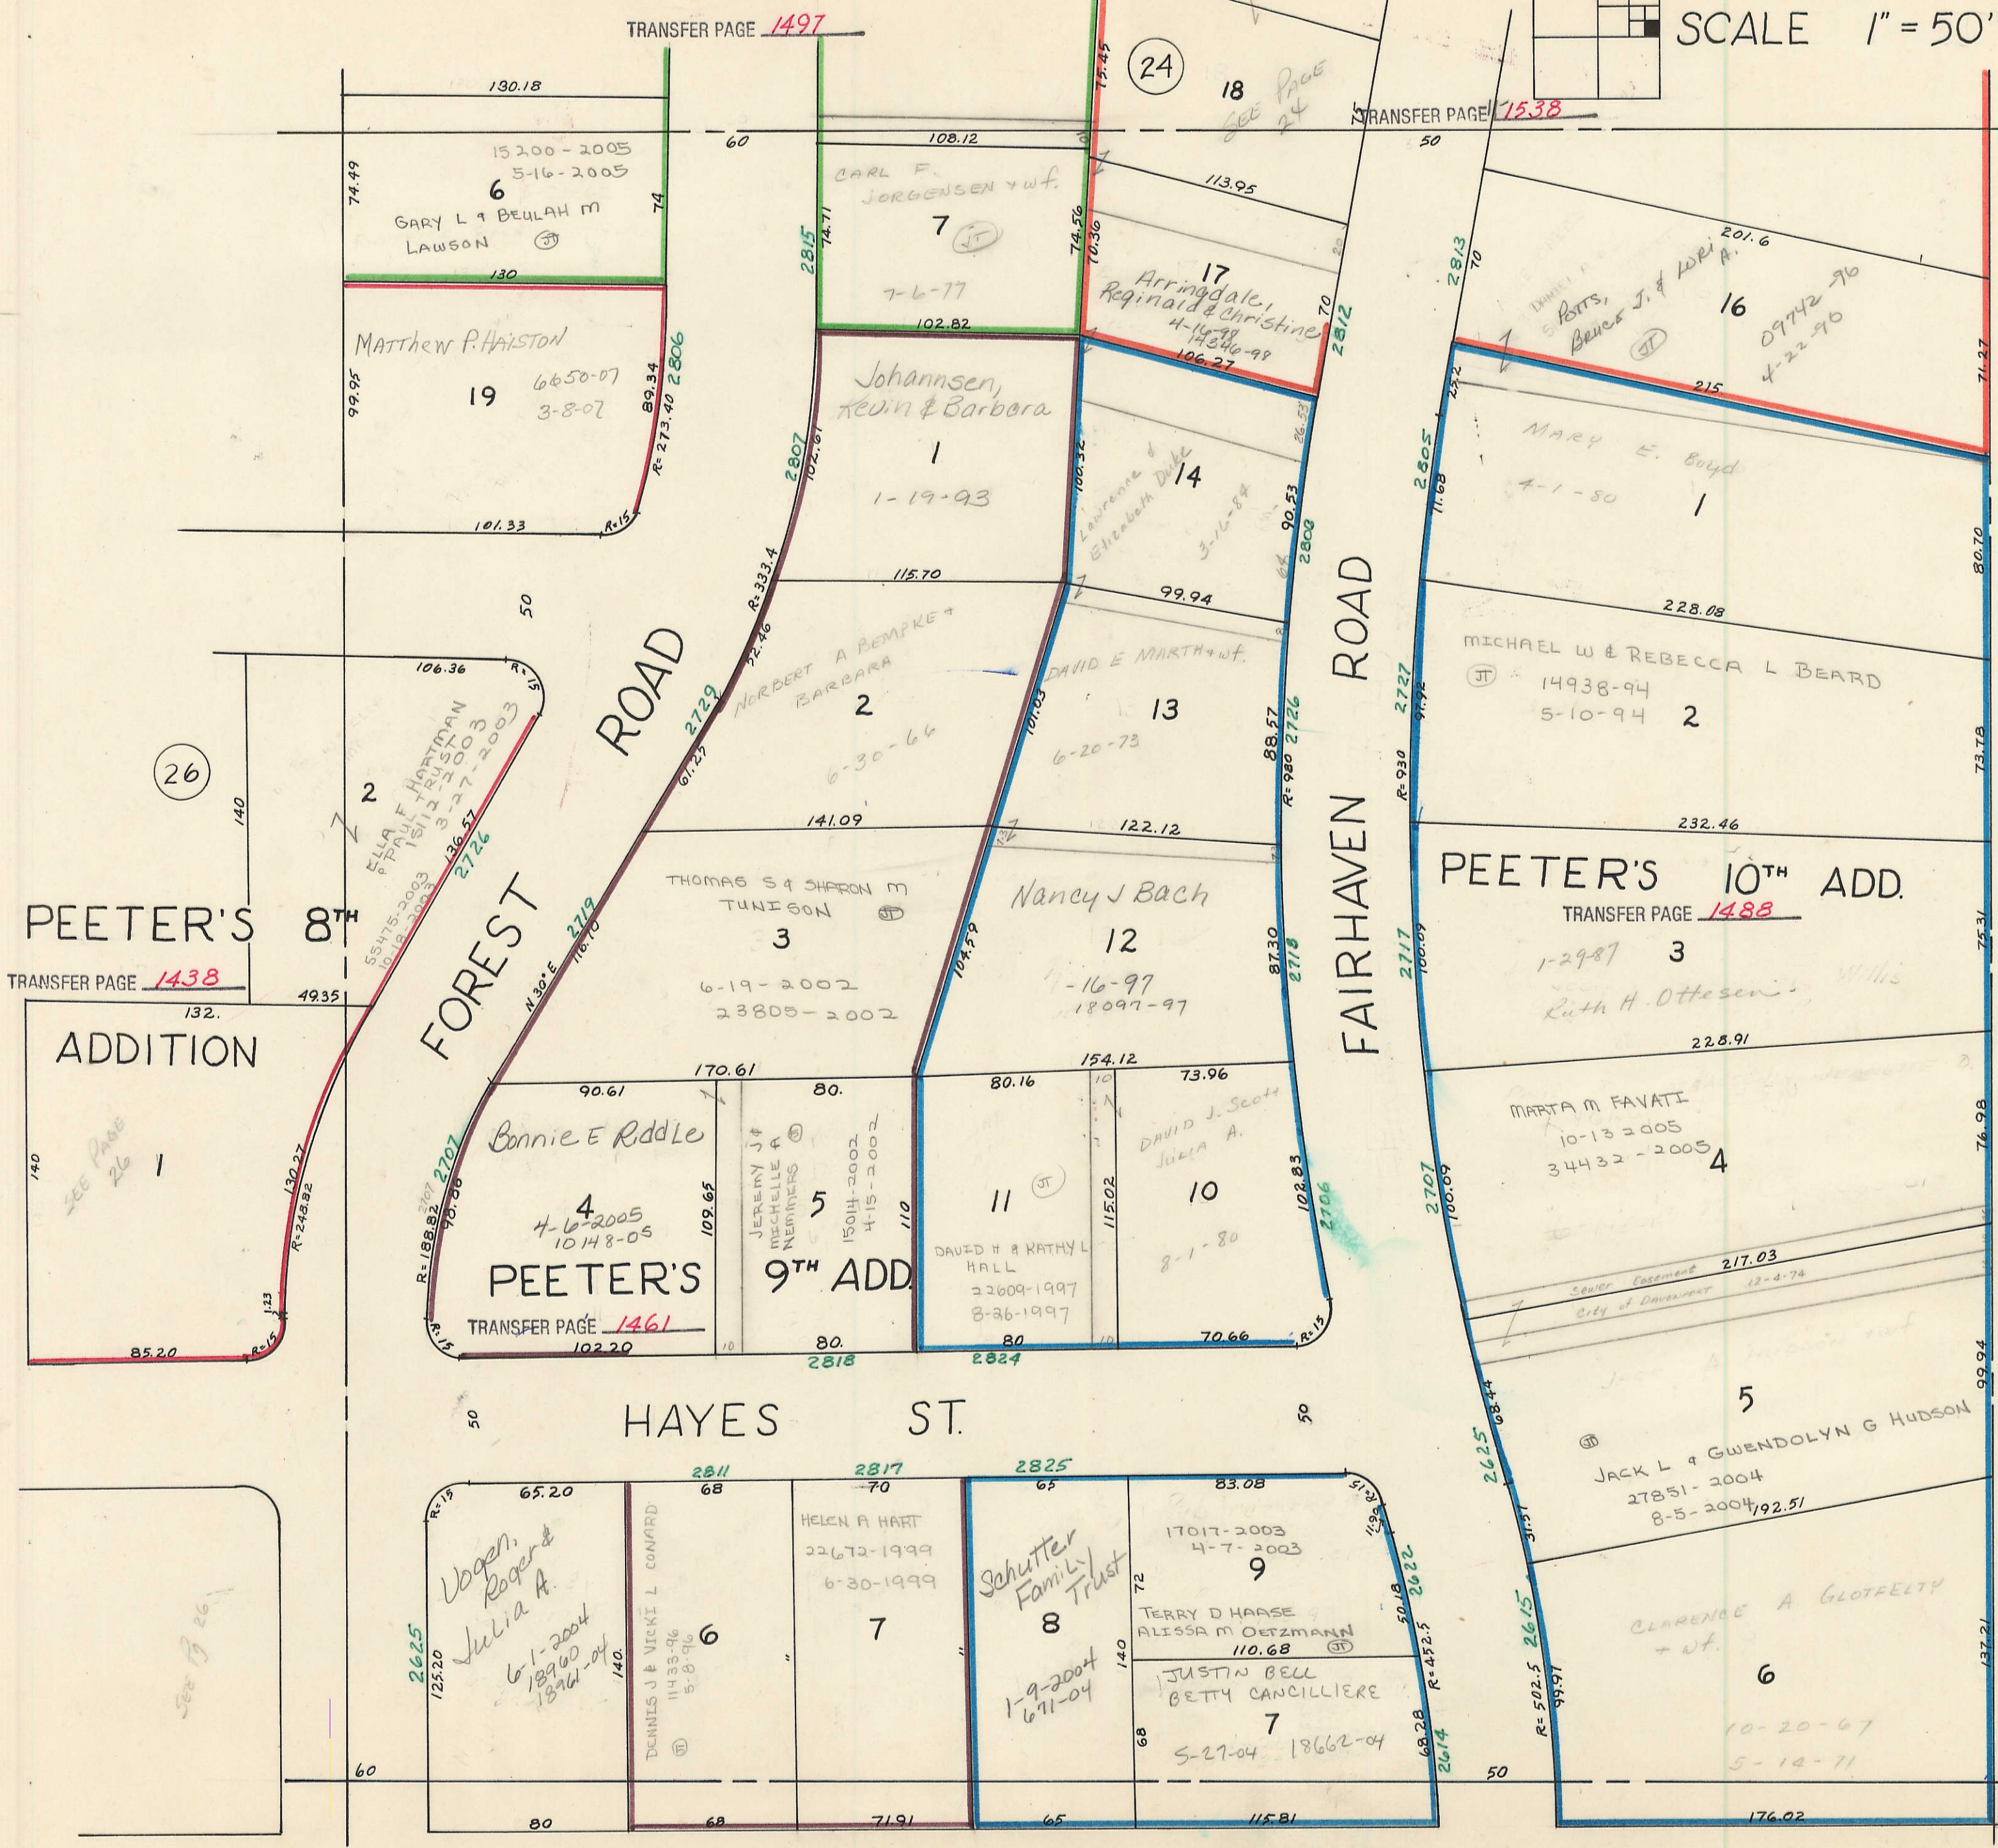

PEETER'S 8TH ADDITION
TRANSFER PAGE 1438

PEETER'S 9TH ADD.
TRANSFER PAGE 1461

PEETER'S 10TH ADD.
TRANSFER PAGE 1488

8 VOL N