
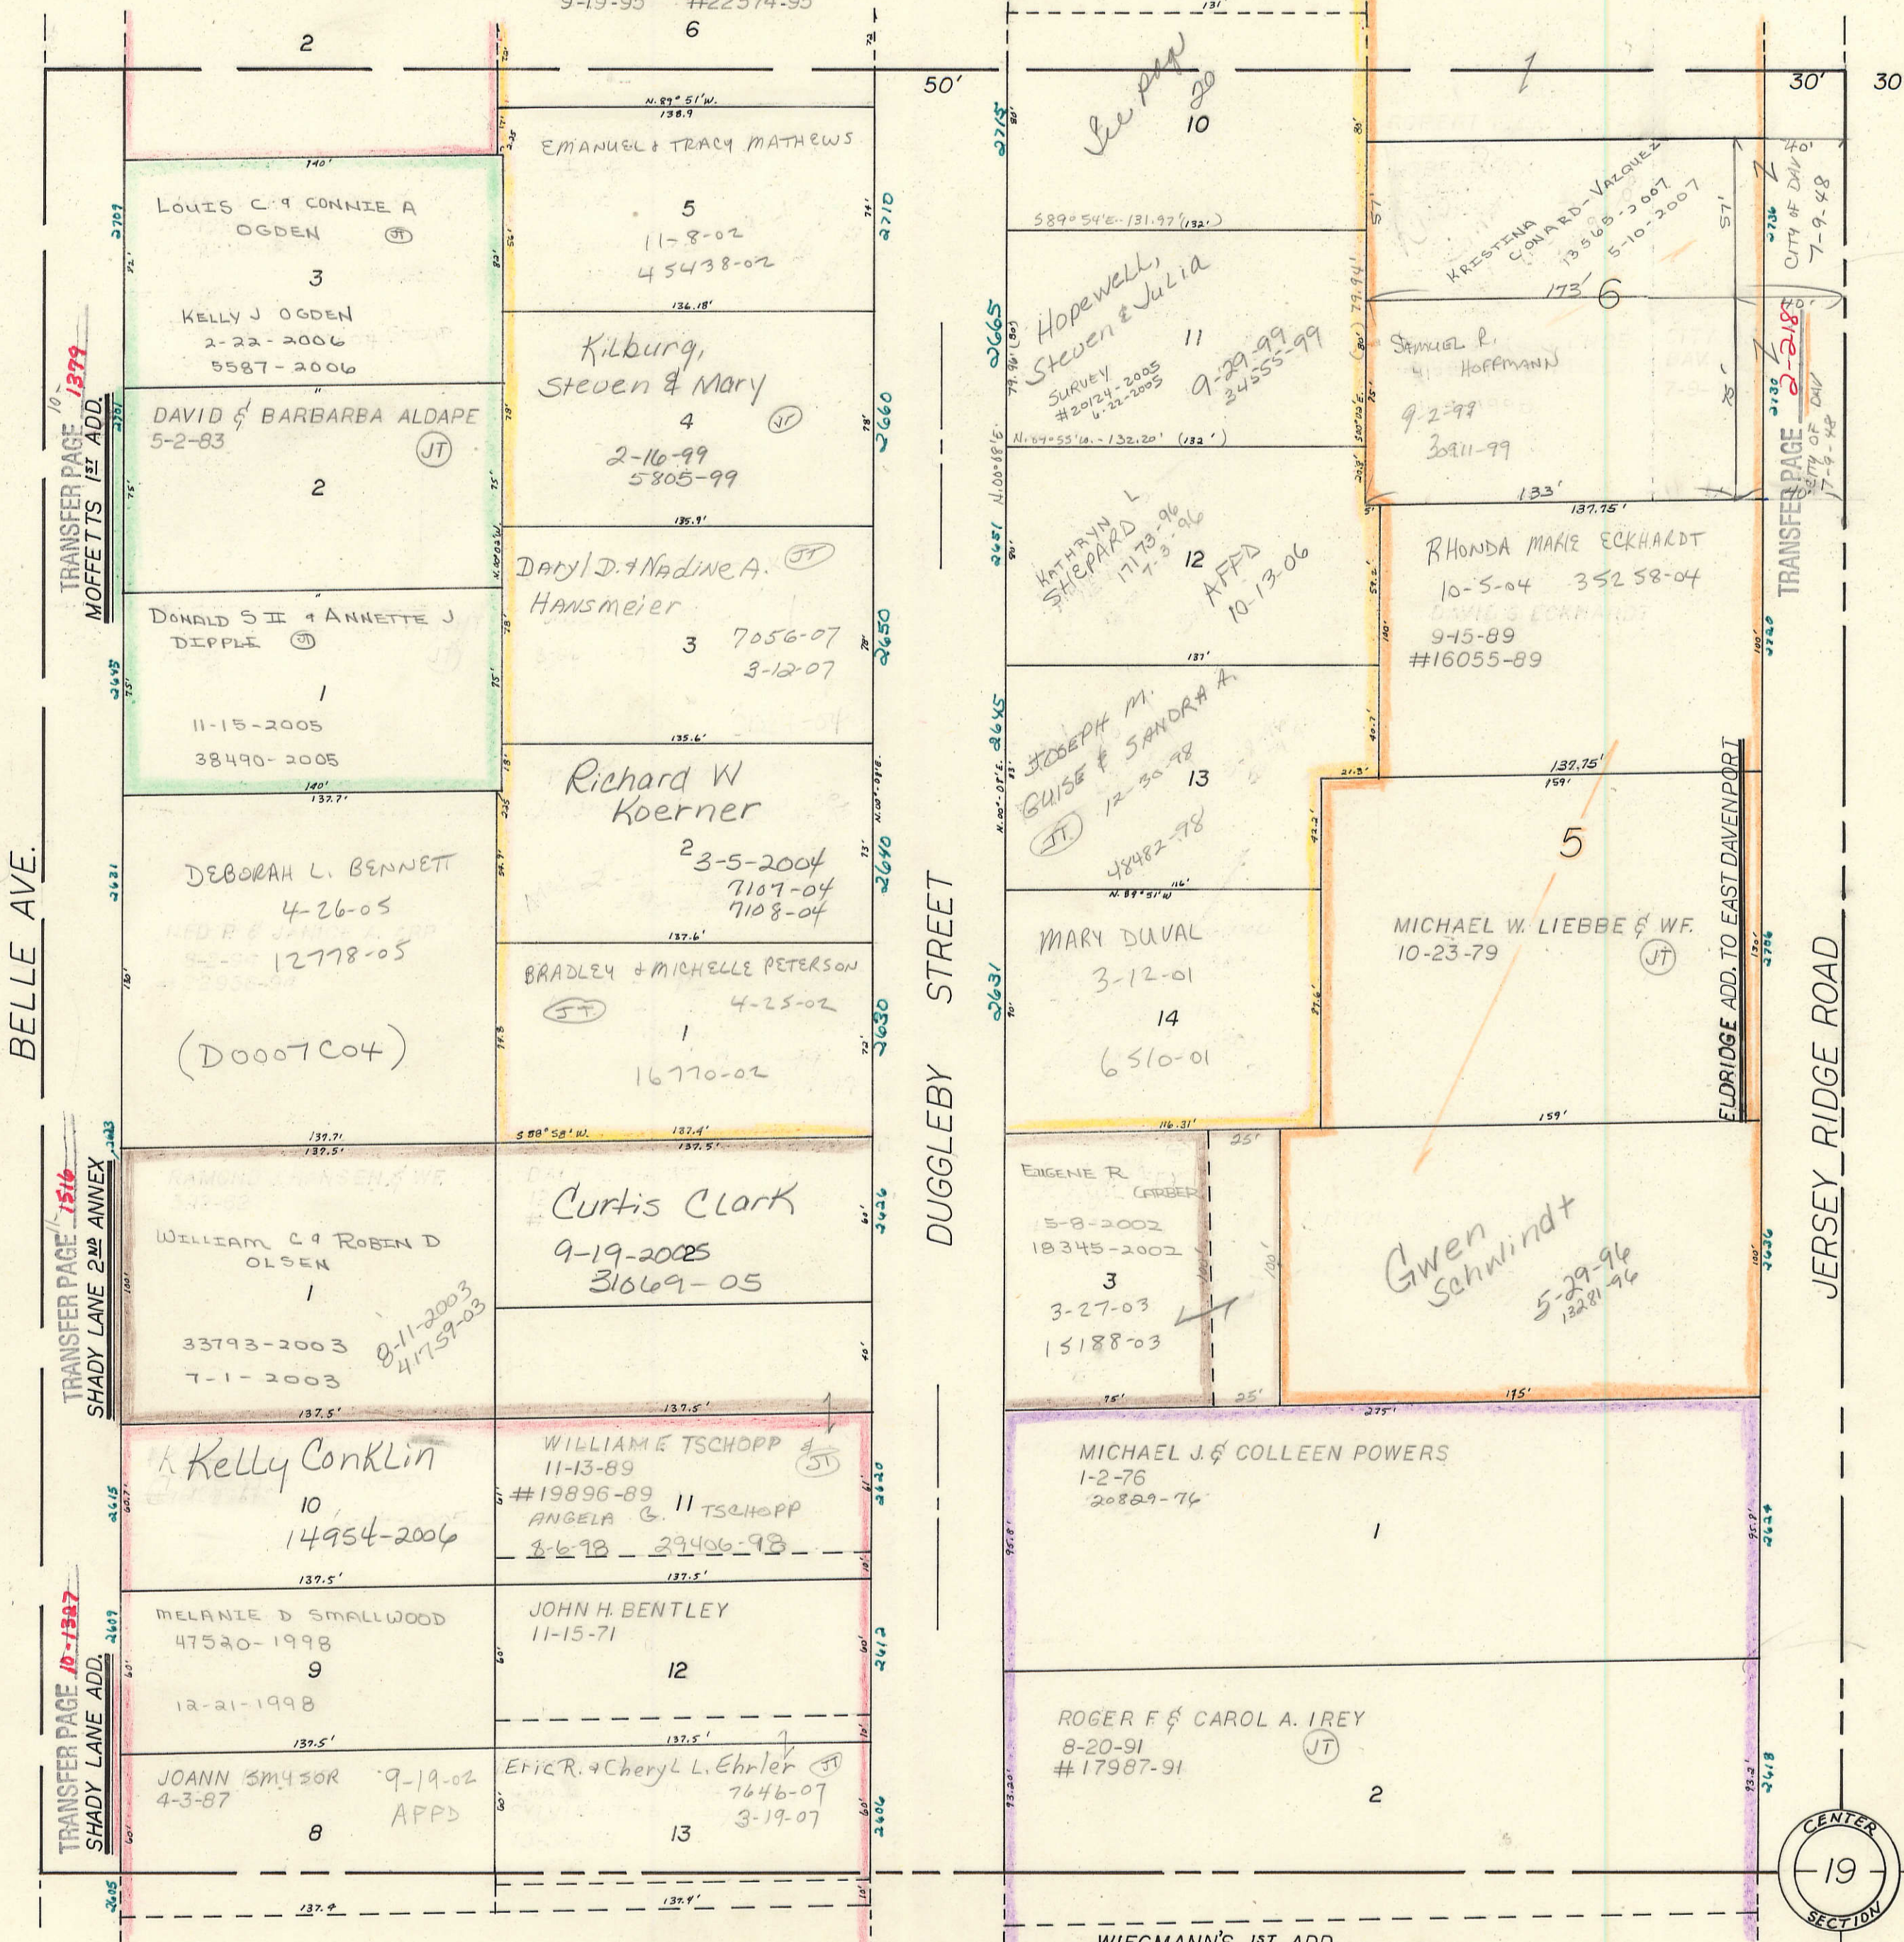


TRANSFER PAGE 154-2849  
EISENHOWER GLEN

20

TRANSFER PAGE 6-218

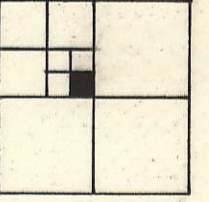

TRANSFER PAGE 1379  
MOFFETTS 1ST ADD.

TRANSFER PAGE 1816  
SHADY LANE 2ND ANNEX

TRANSFER PAGE 10-1987  
SHADY LANE ADD.

TRANSFER PAGE 2-218  
CITY OF DAVENPORT

ELDRIDGE ADD. TO EAST DAVENPORT

WIEGMANN'S 1ST ADD.

TRANSFER PAGE 1984

30

28

36

CENTER SECTION 19