


29

TRANSFER PAGE 214

CENTER 19

CITY LIMITS (1916)

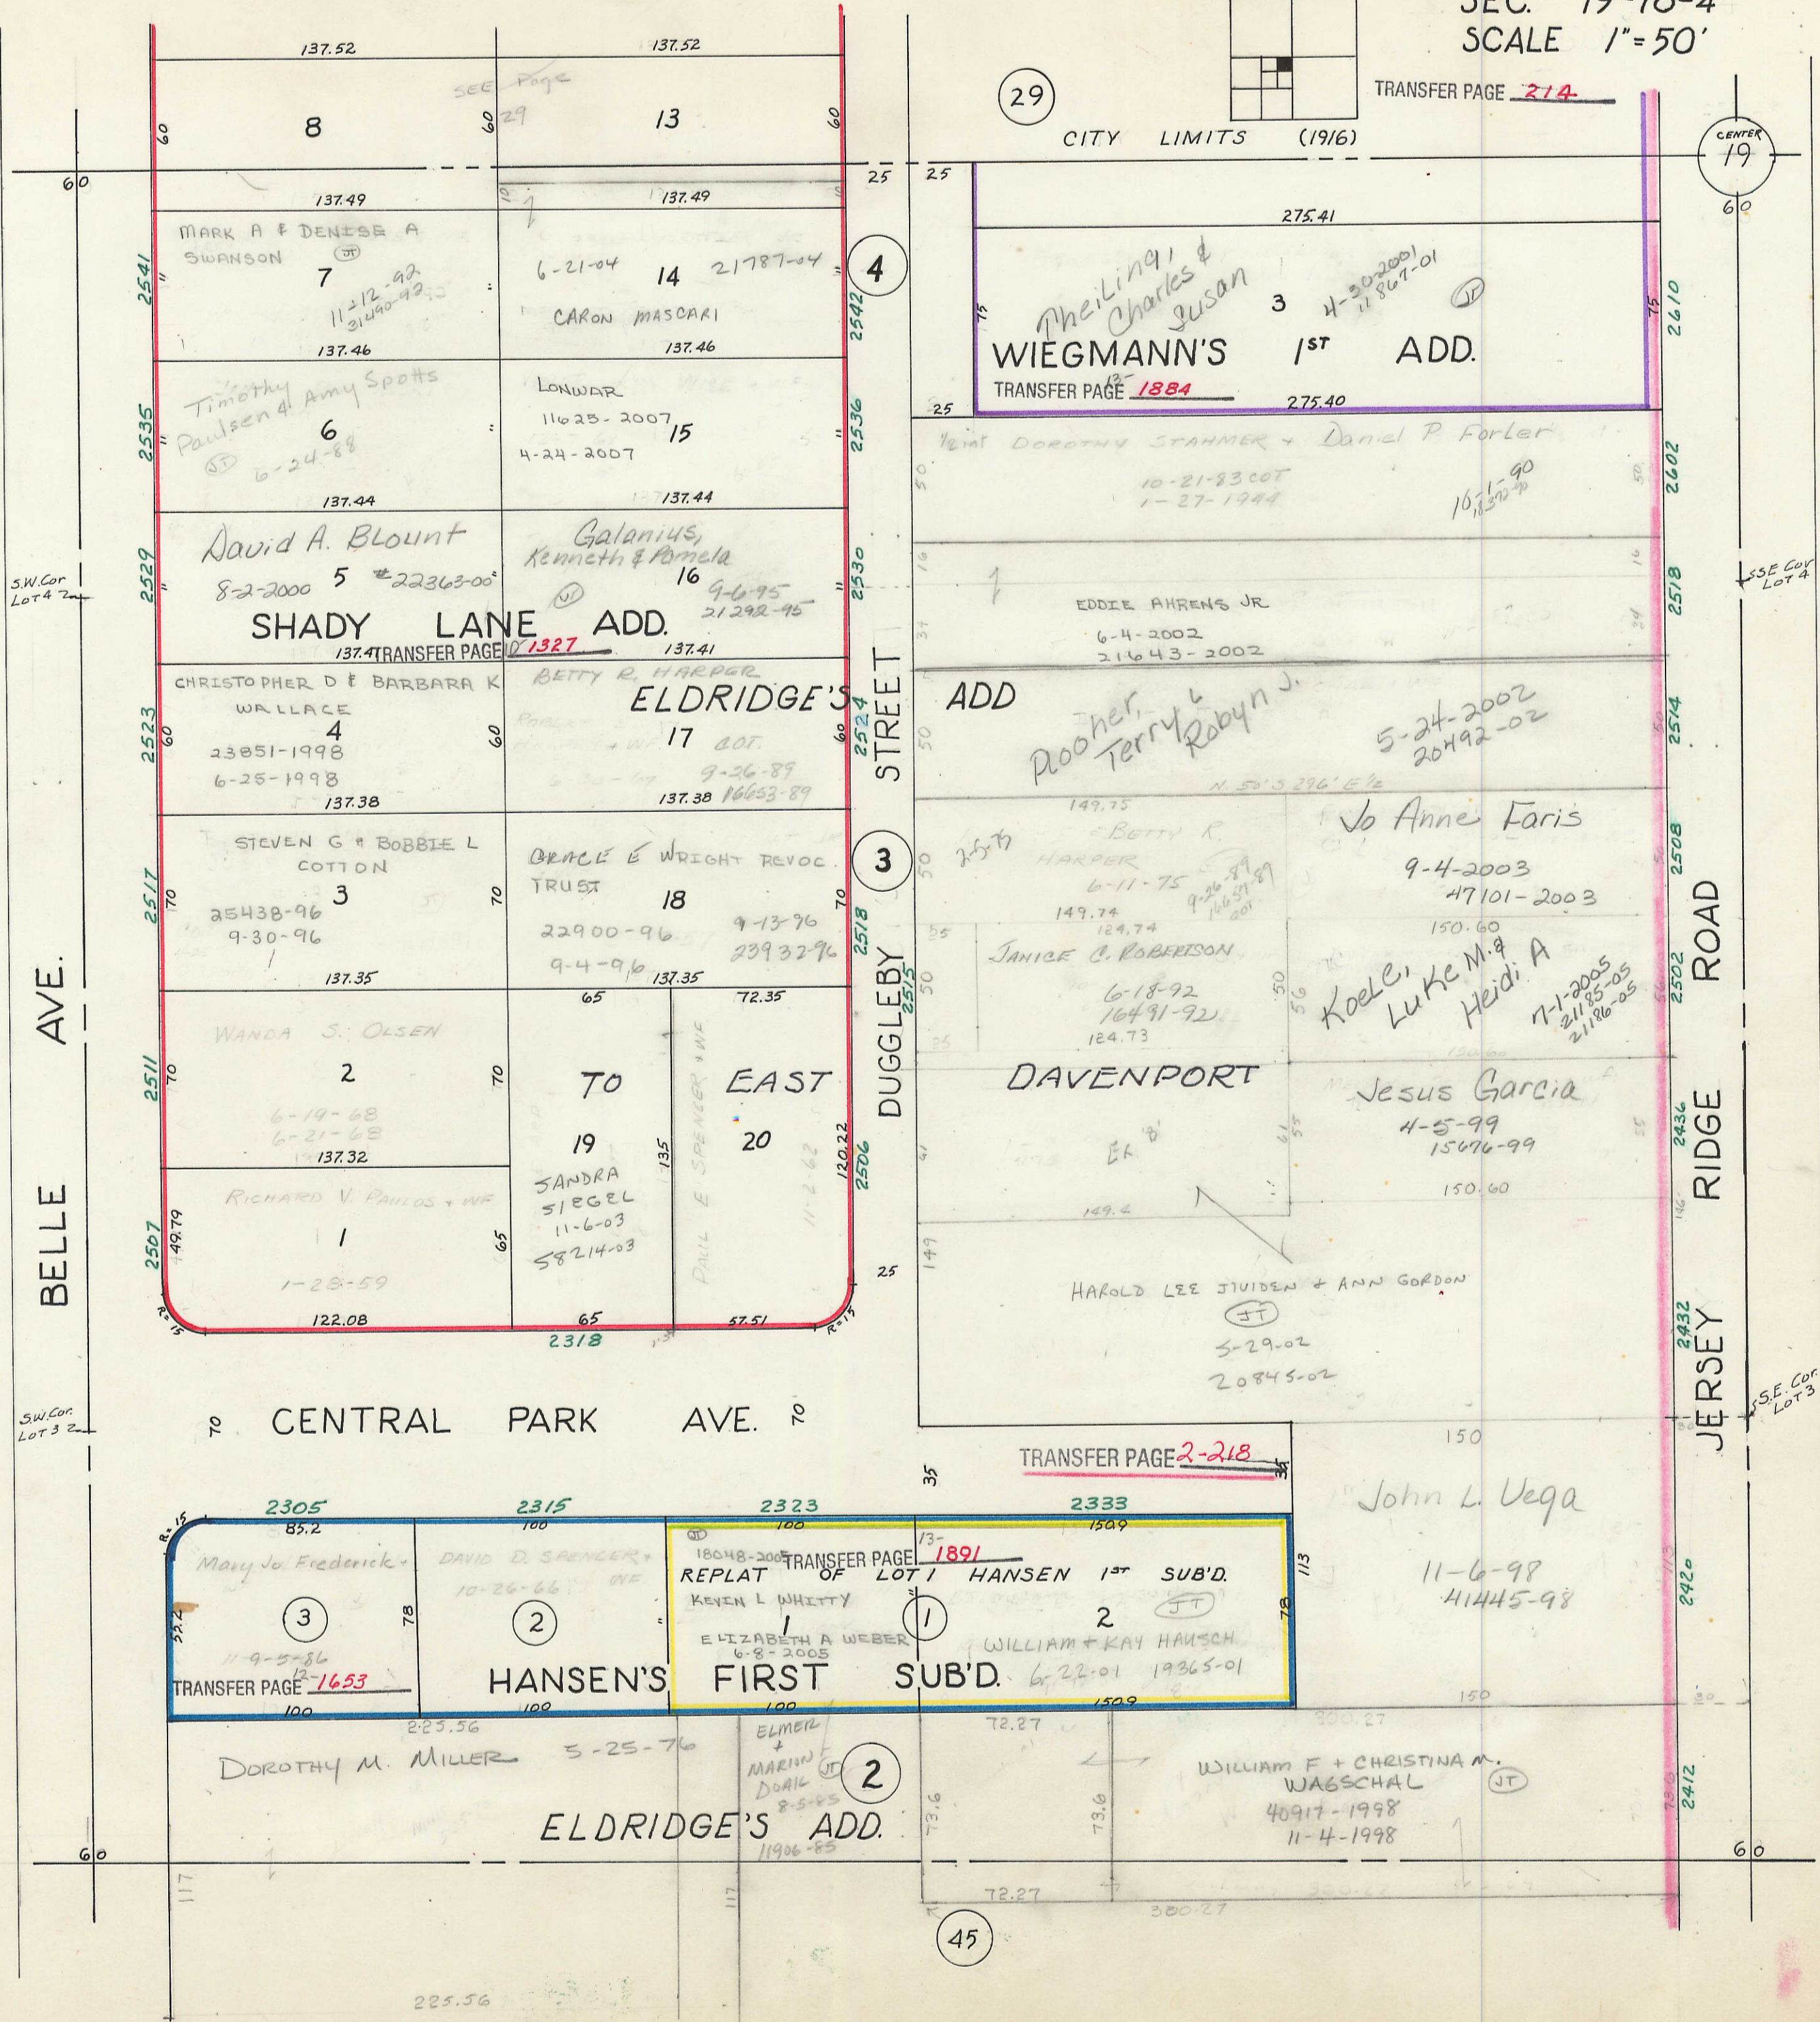

35

37

TRANSFER PAGE 2-218

45

2305 85.2 2315 100 2323 100 2333 150.9

Mary Jo Frederick 3 11-9-56 TRANSFER PAGE 1653

DAVID D. SPENCER 2 10-26-66

REPLAT OF LOT 1 HANSEN 1st SUB'D TRANSFER PAGE 1891

KEVIN L. WHITTY 1

ELIZABETH A. WEBER 1 6-8-2005

WILLIAM + KAY HANSEN 2 6-22-01 19365-01

HANSEN'S FIRST SUB'D

225.56 230.27 150

DOROTHY M. MILLER 2 3-25-76

ELMER + MARION DOAL 2 8-5-95

WILLIAM F + CHRISTINA M. WAGSCHAL 2 40917-1998 11-4-1998

ELDRIDGE'S ADD

117 117 117 117 117

225.56 230.27 300.27 300.27 300.27

SW COR LOT 2

SE COR LOT 4

SE COR LOT 3