
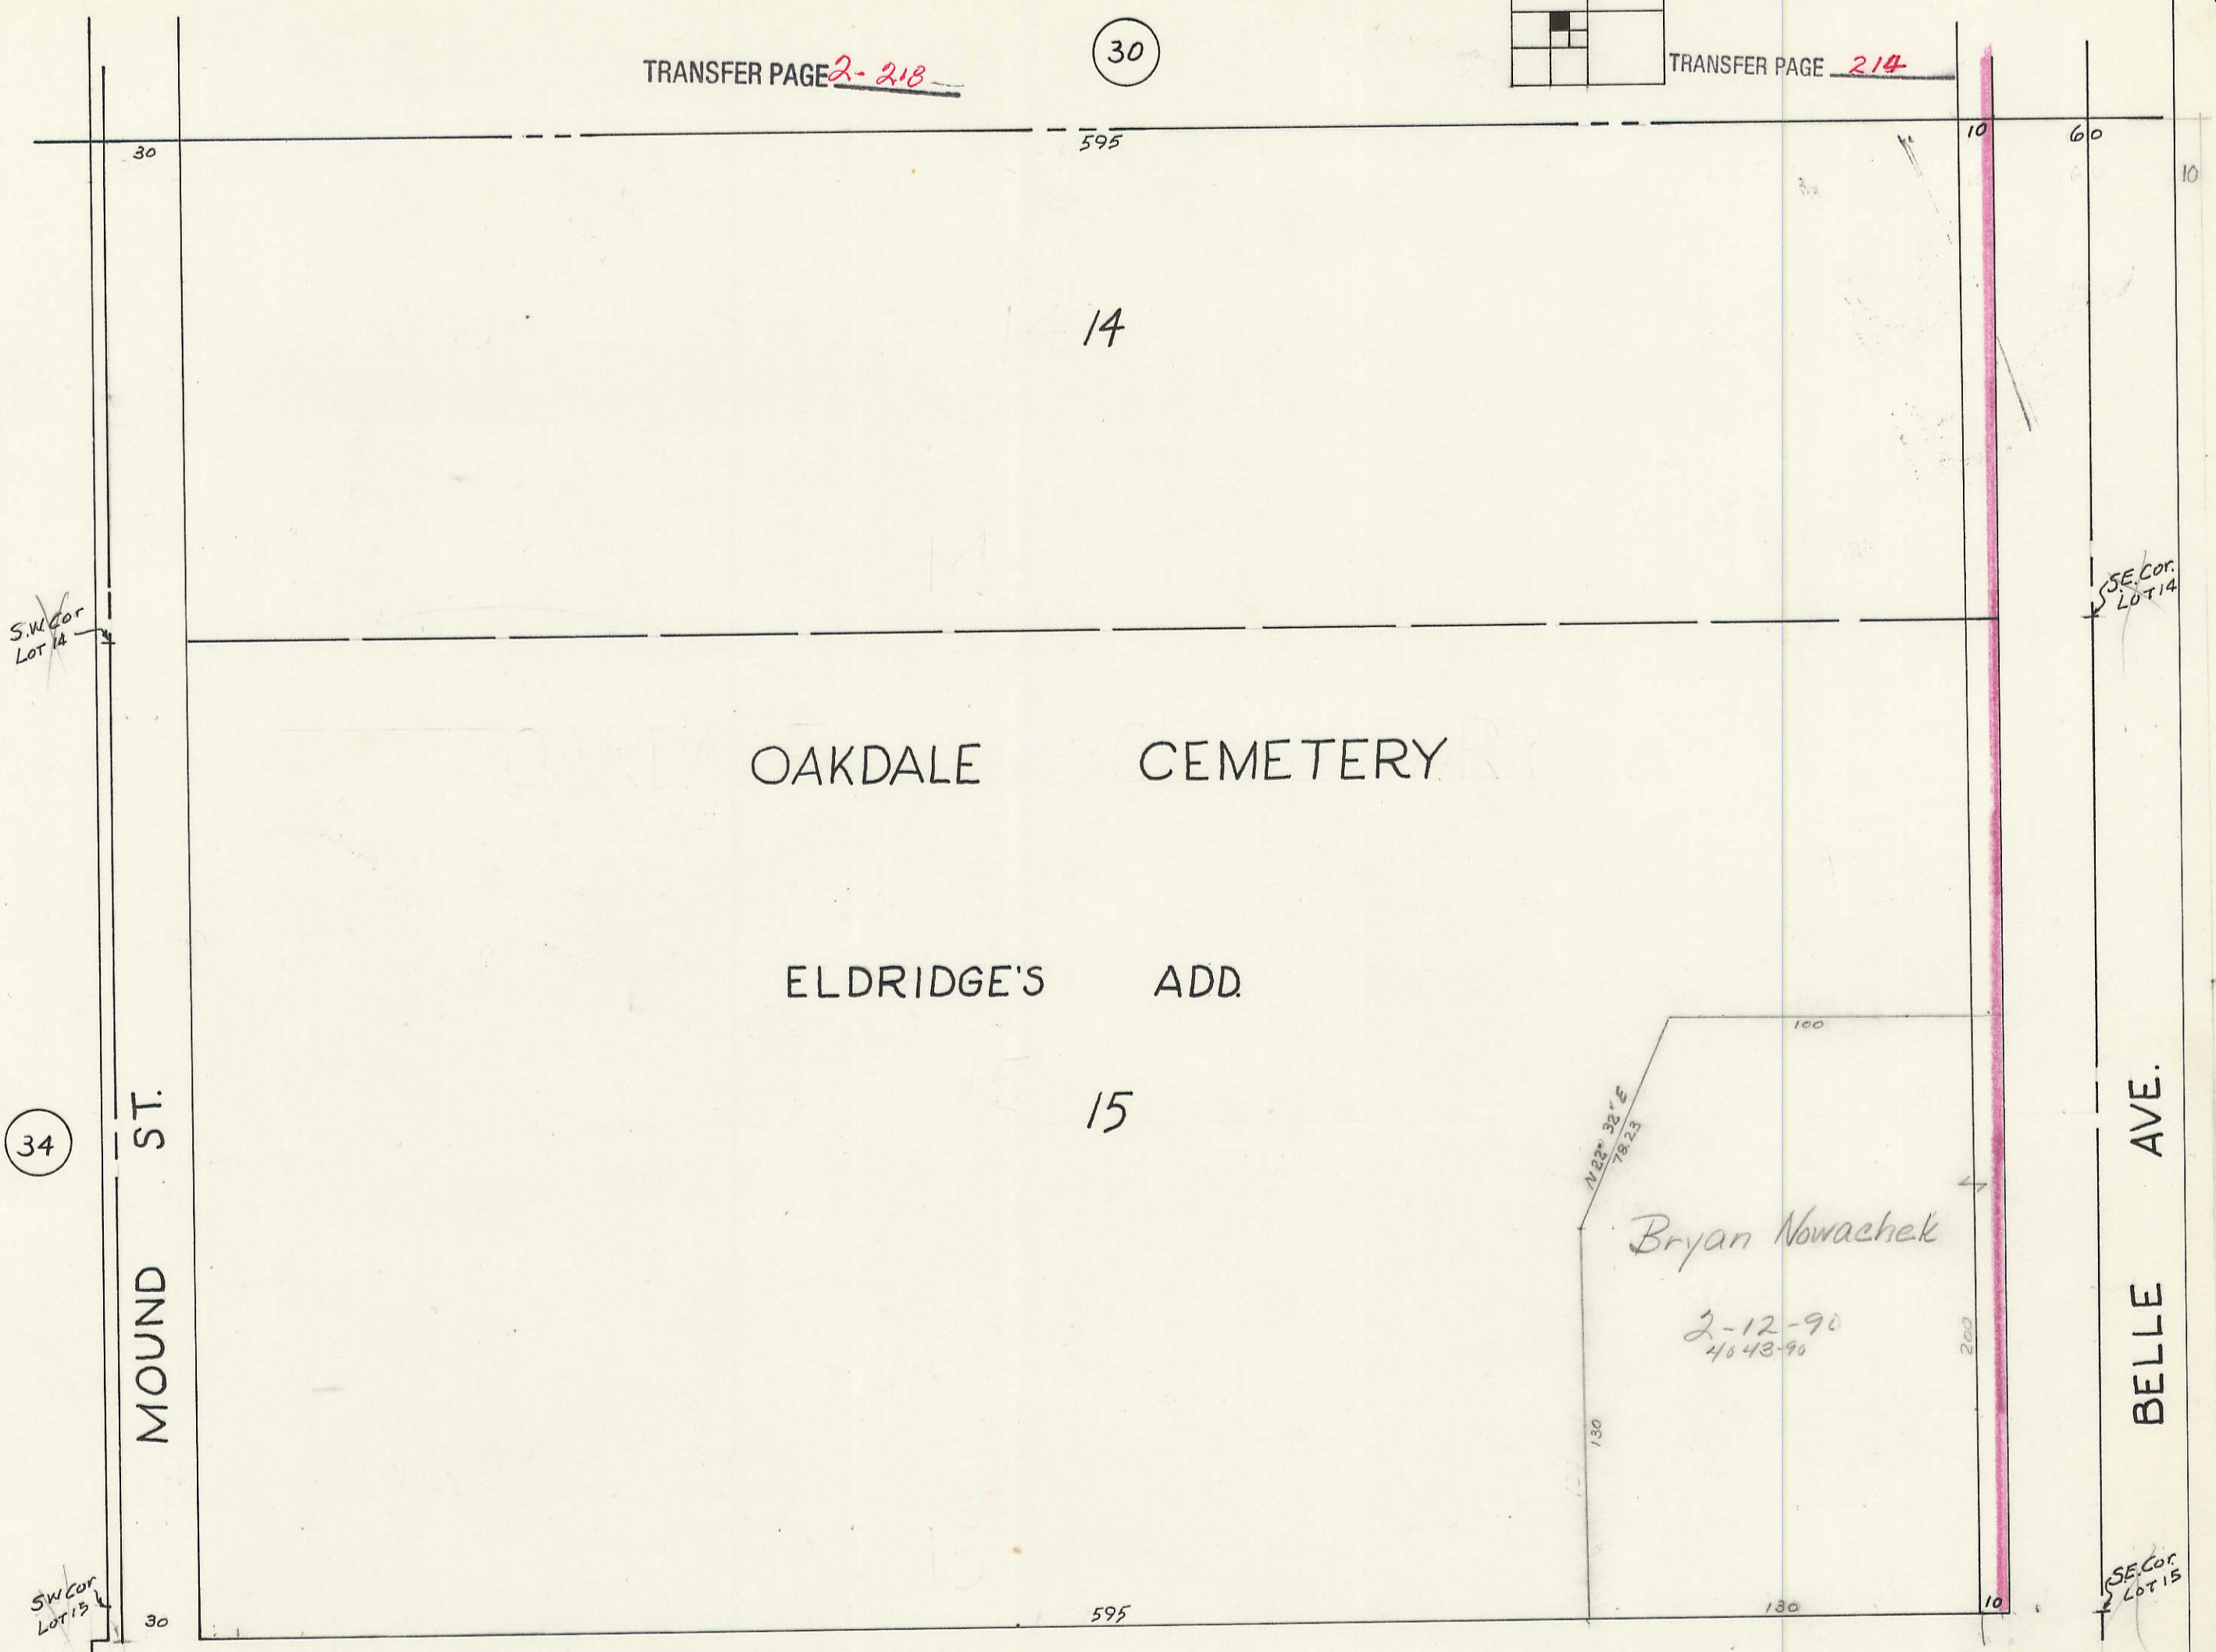


TRANSFER PAGE 2-218

30

TRANSFER PAGE 214

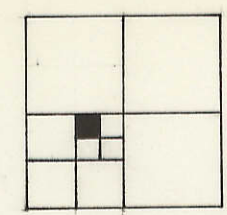


34

MOUND ST.

15

BELLE AVE.


36

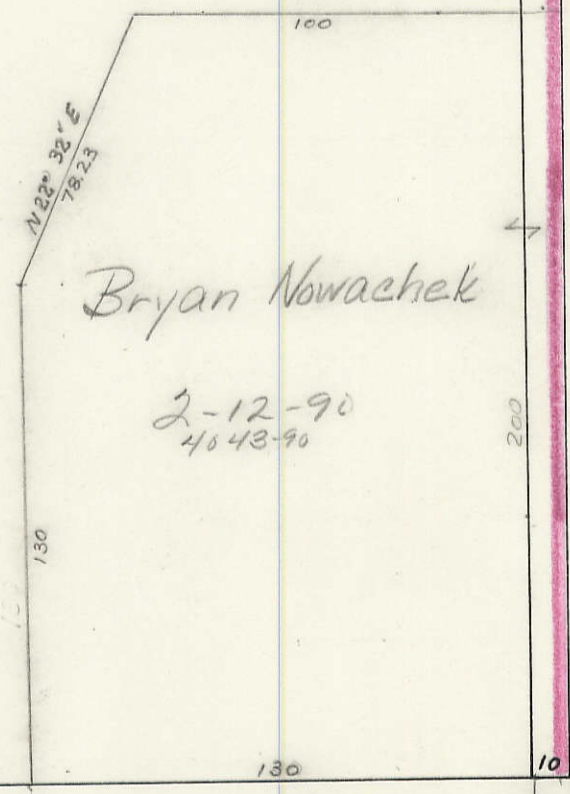

S.W. Cor. Lot 15

S.E. Cor. Lot 15

CENTRAL PARK AVE.

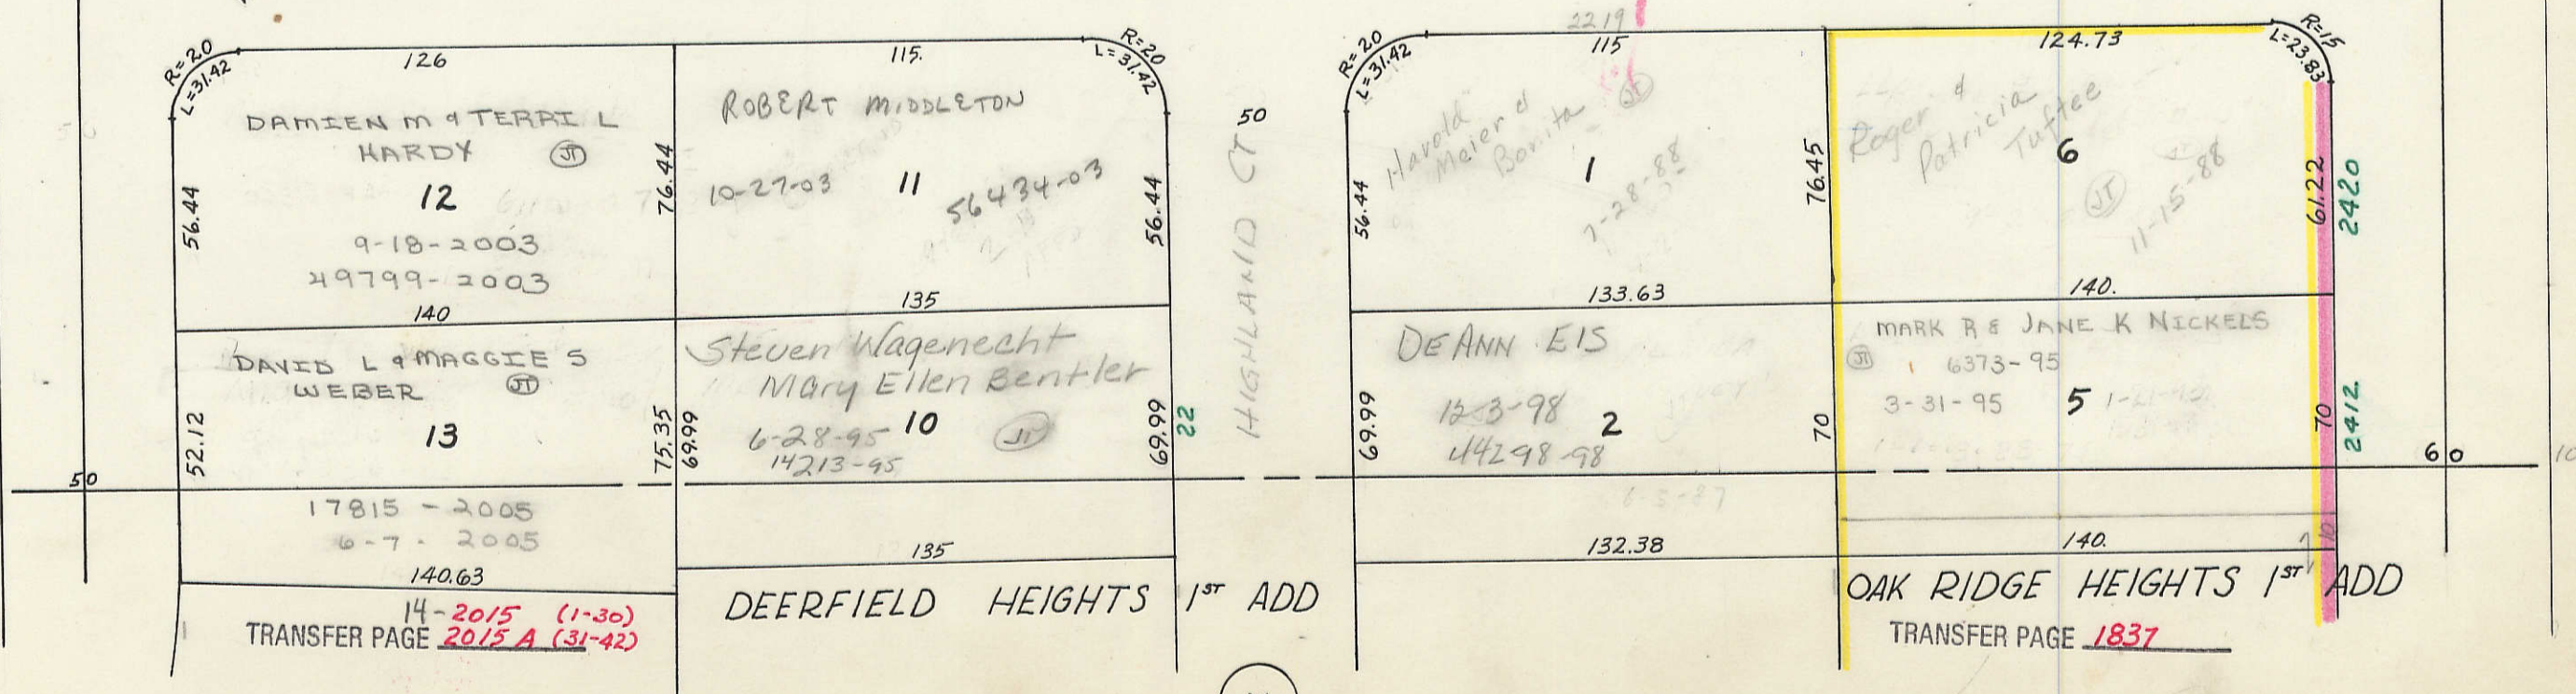

TRANSFER PAGE 2015 A (31-42)

TRANSFER PAGE 1837

46