
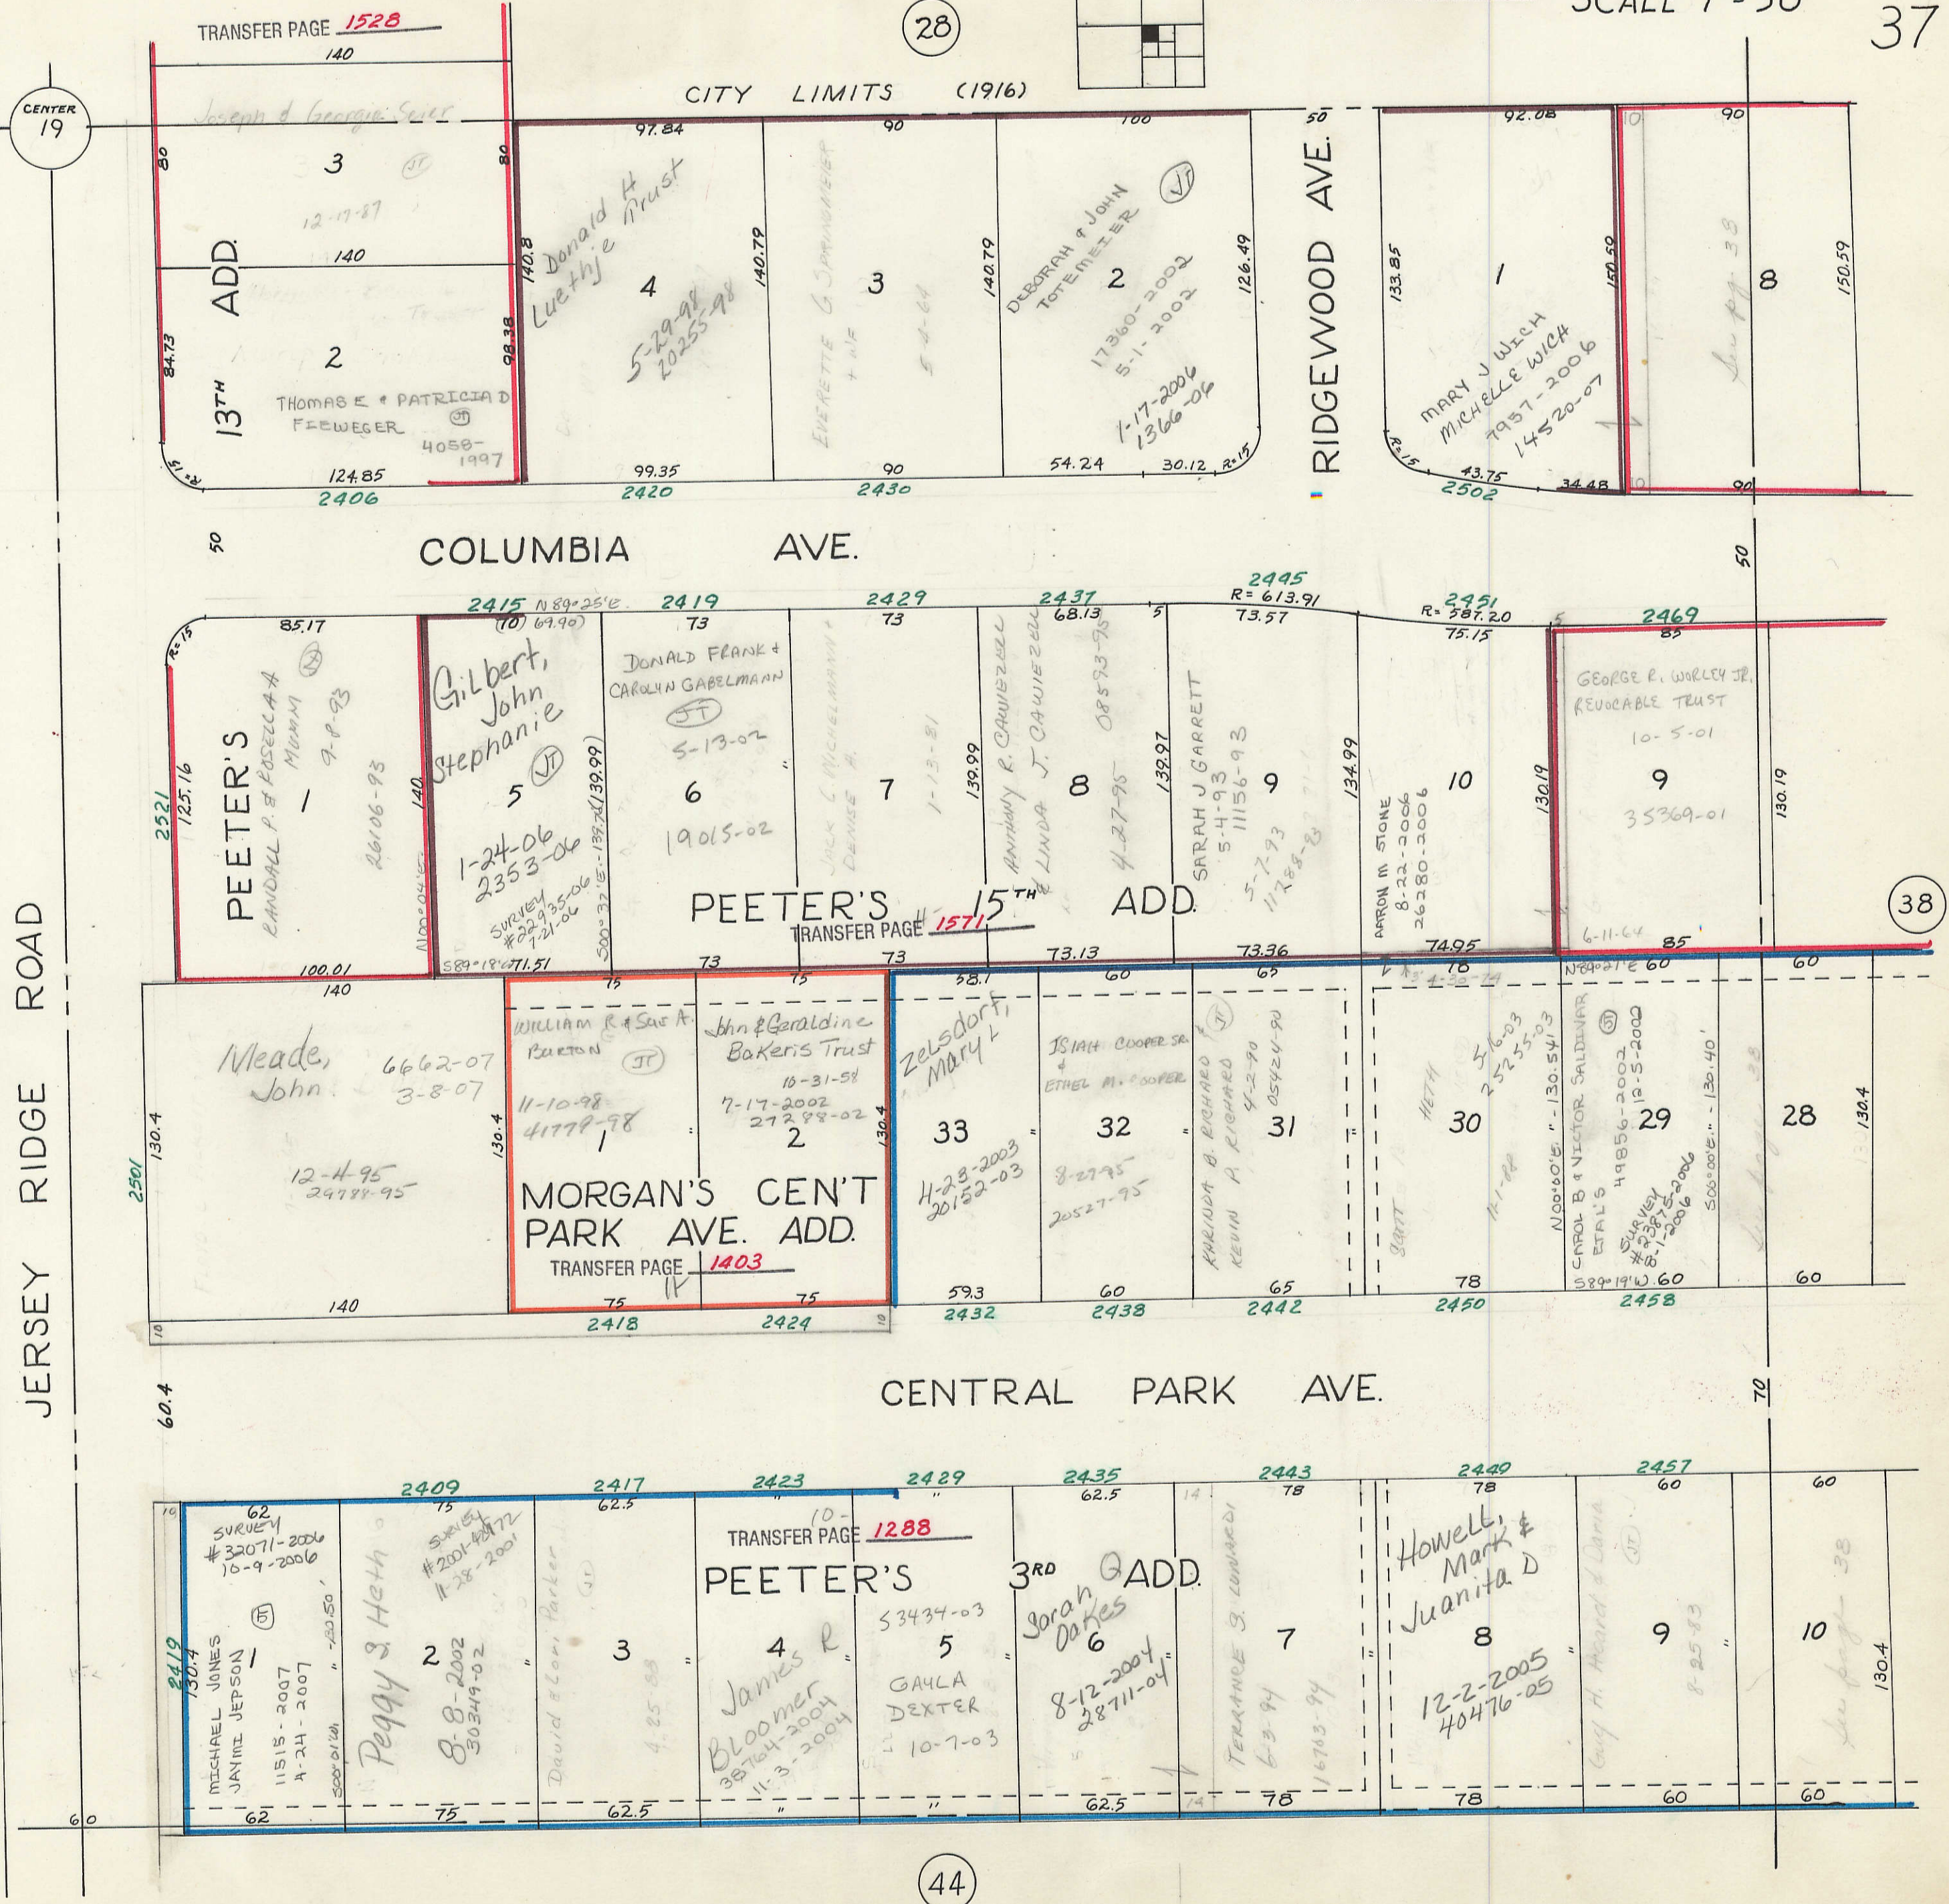


28

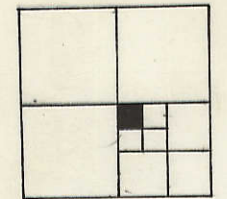

CENTER  
19

36

38

44