


TRANSFER PAGE 5-653

TRANSFER PAGE 62ds-219


E 1/2 Corner SEC 30-78-4

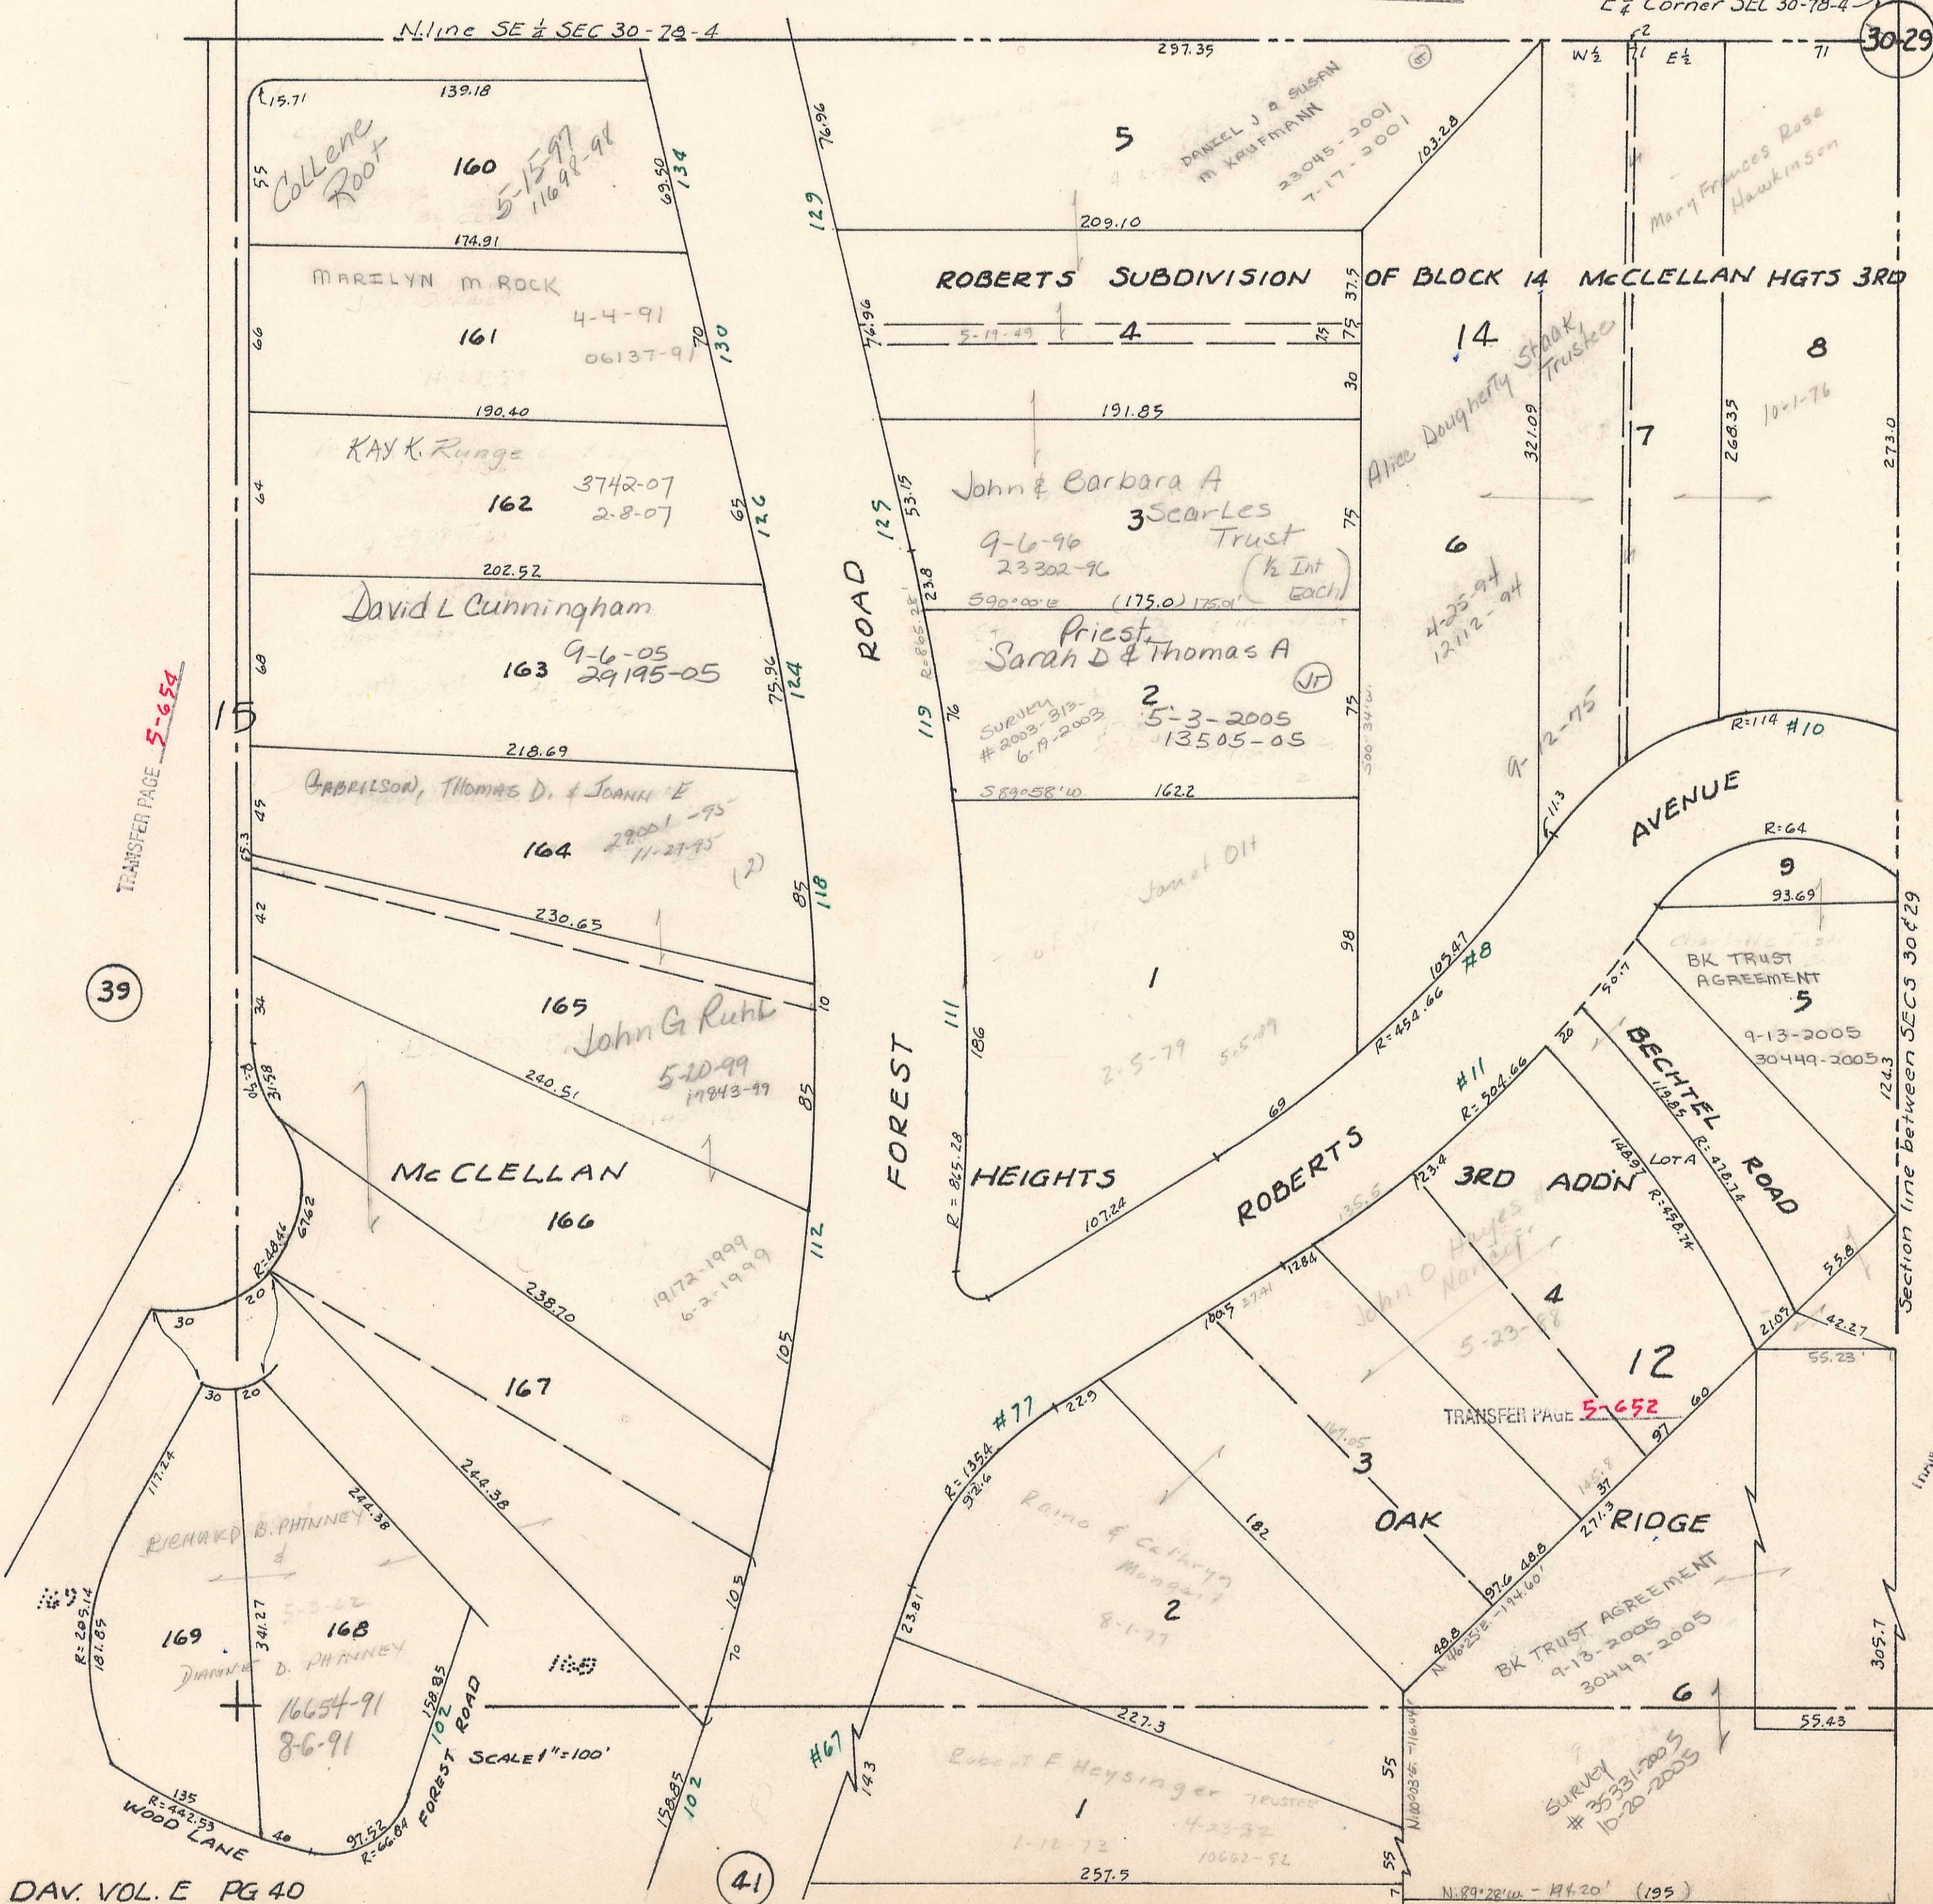

TRANSFER PAGE 5-654

39

30-29

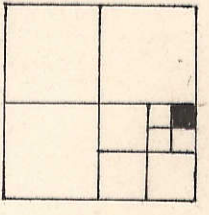

VOL A

33

Section line between SECS 30 & 29

BETTENDORF

TRANSFER PAGE 5-652

TRANSFER PAGE 9-1107

41

SCALE 1" = 100'