
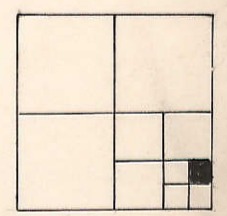


41

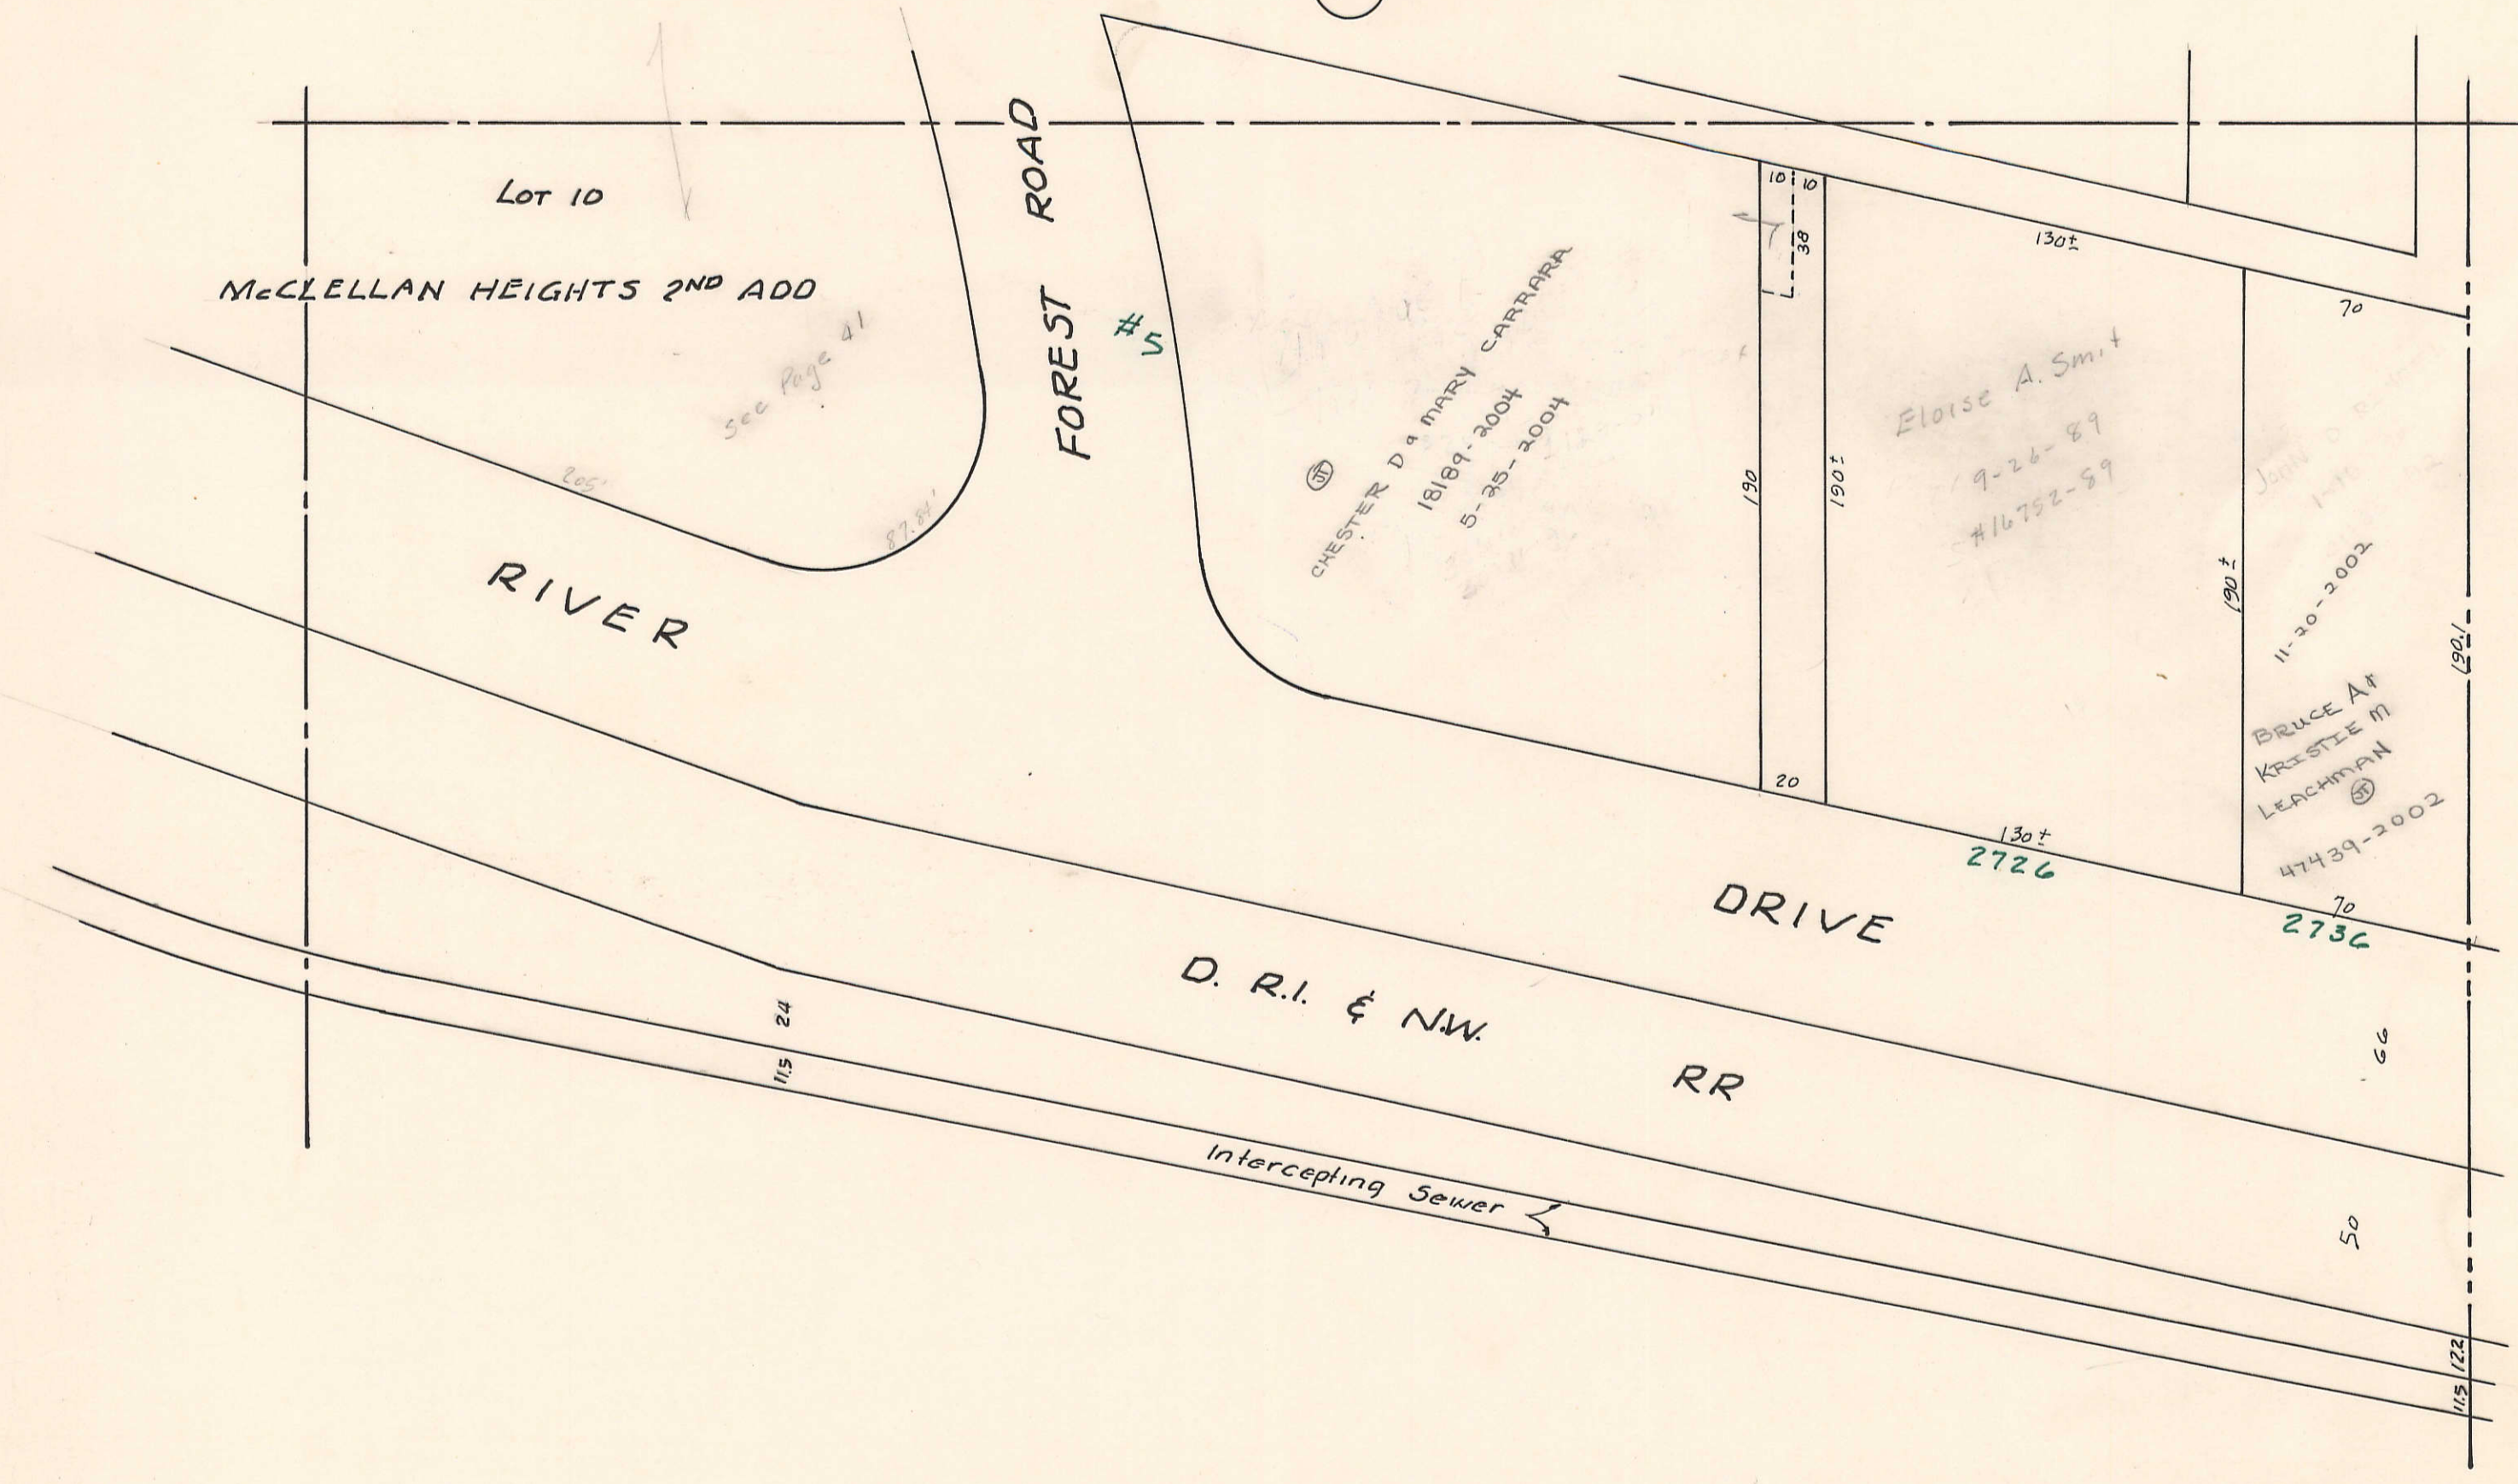

BETTENDORF VOL A

MISSISSIPPI

RIVER

