

11-284-2005
5-25-2005

McCLELLAN WOODS CONDOS

UNITS 19768-2006
1. AMANDA L WHITE 6-27-2006

2. LAURA MOSER 10-17-2006
32837-2006

Blanks to: McClellan Dev.
3-11-05 7356-05



TRANSFER PAGE 5-699

23

McCLELLAN HEIGHTS LAST ADDITION

TRANSFER PAGE 6lds-219

TRANSFER PAGE 5-698

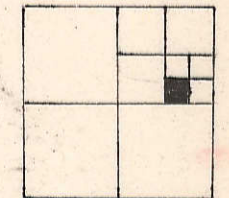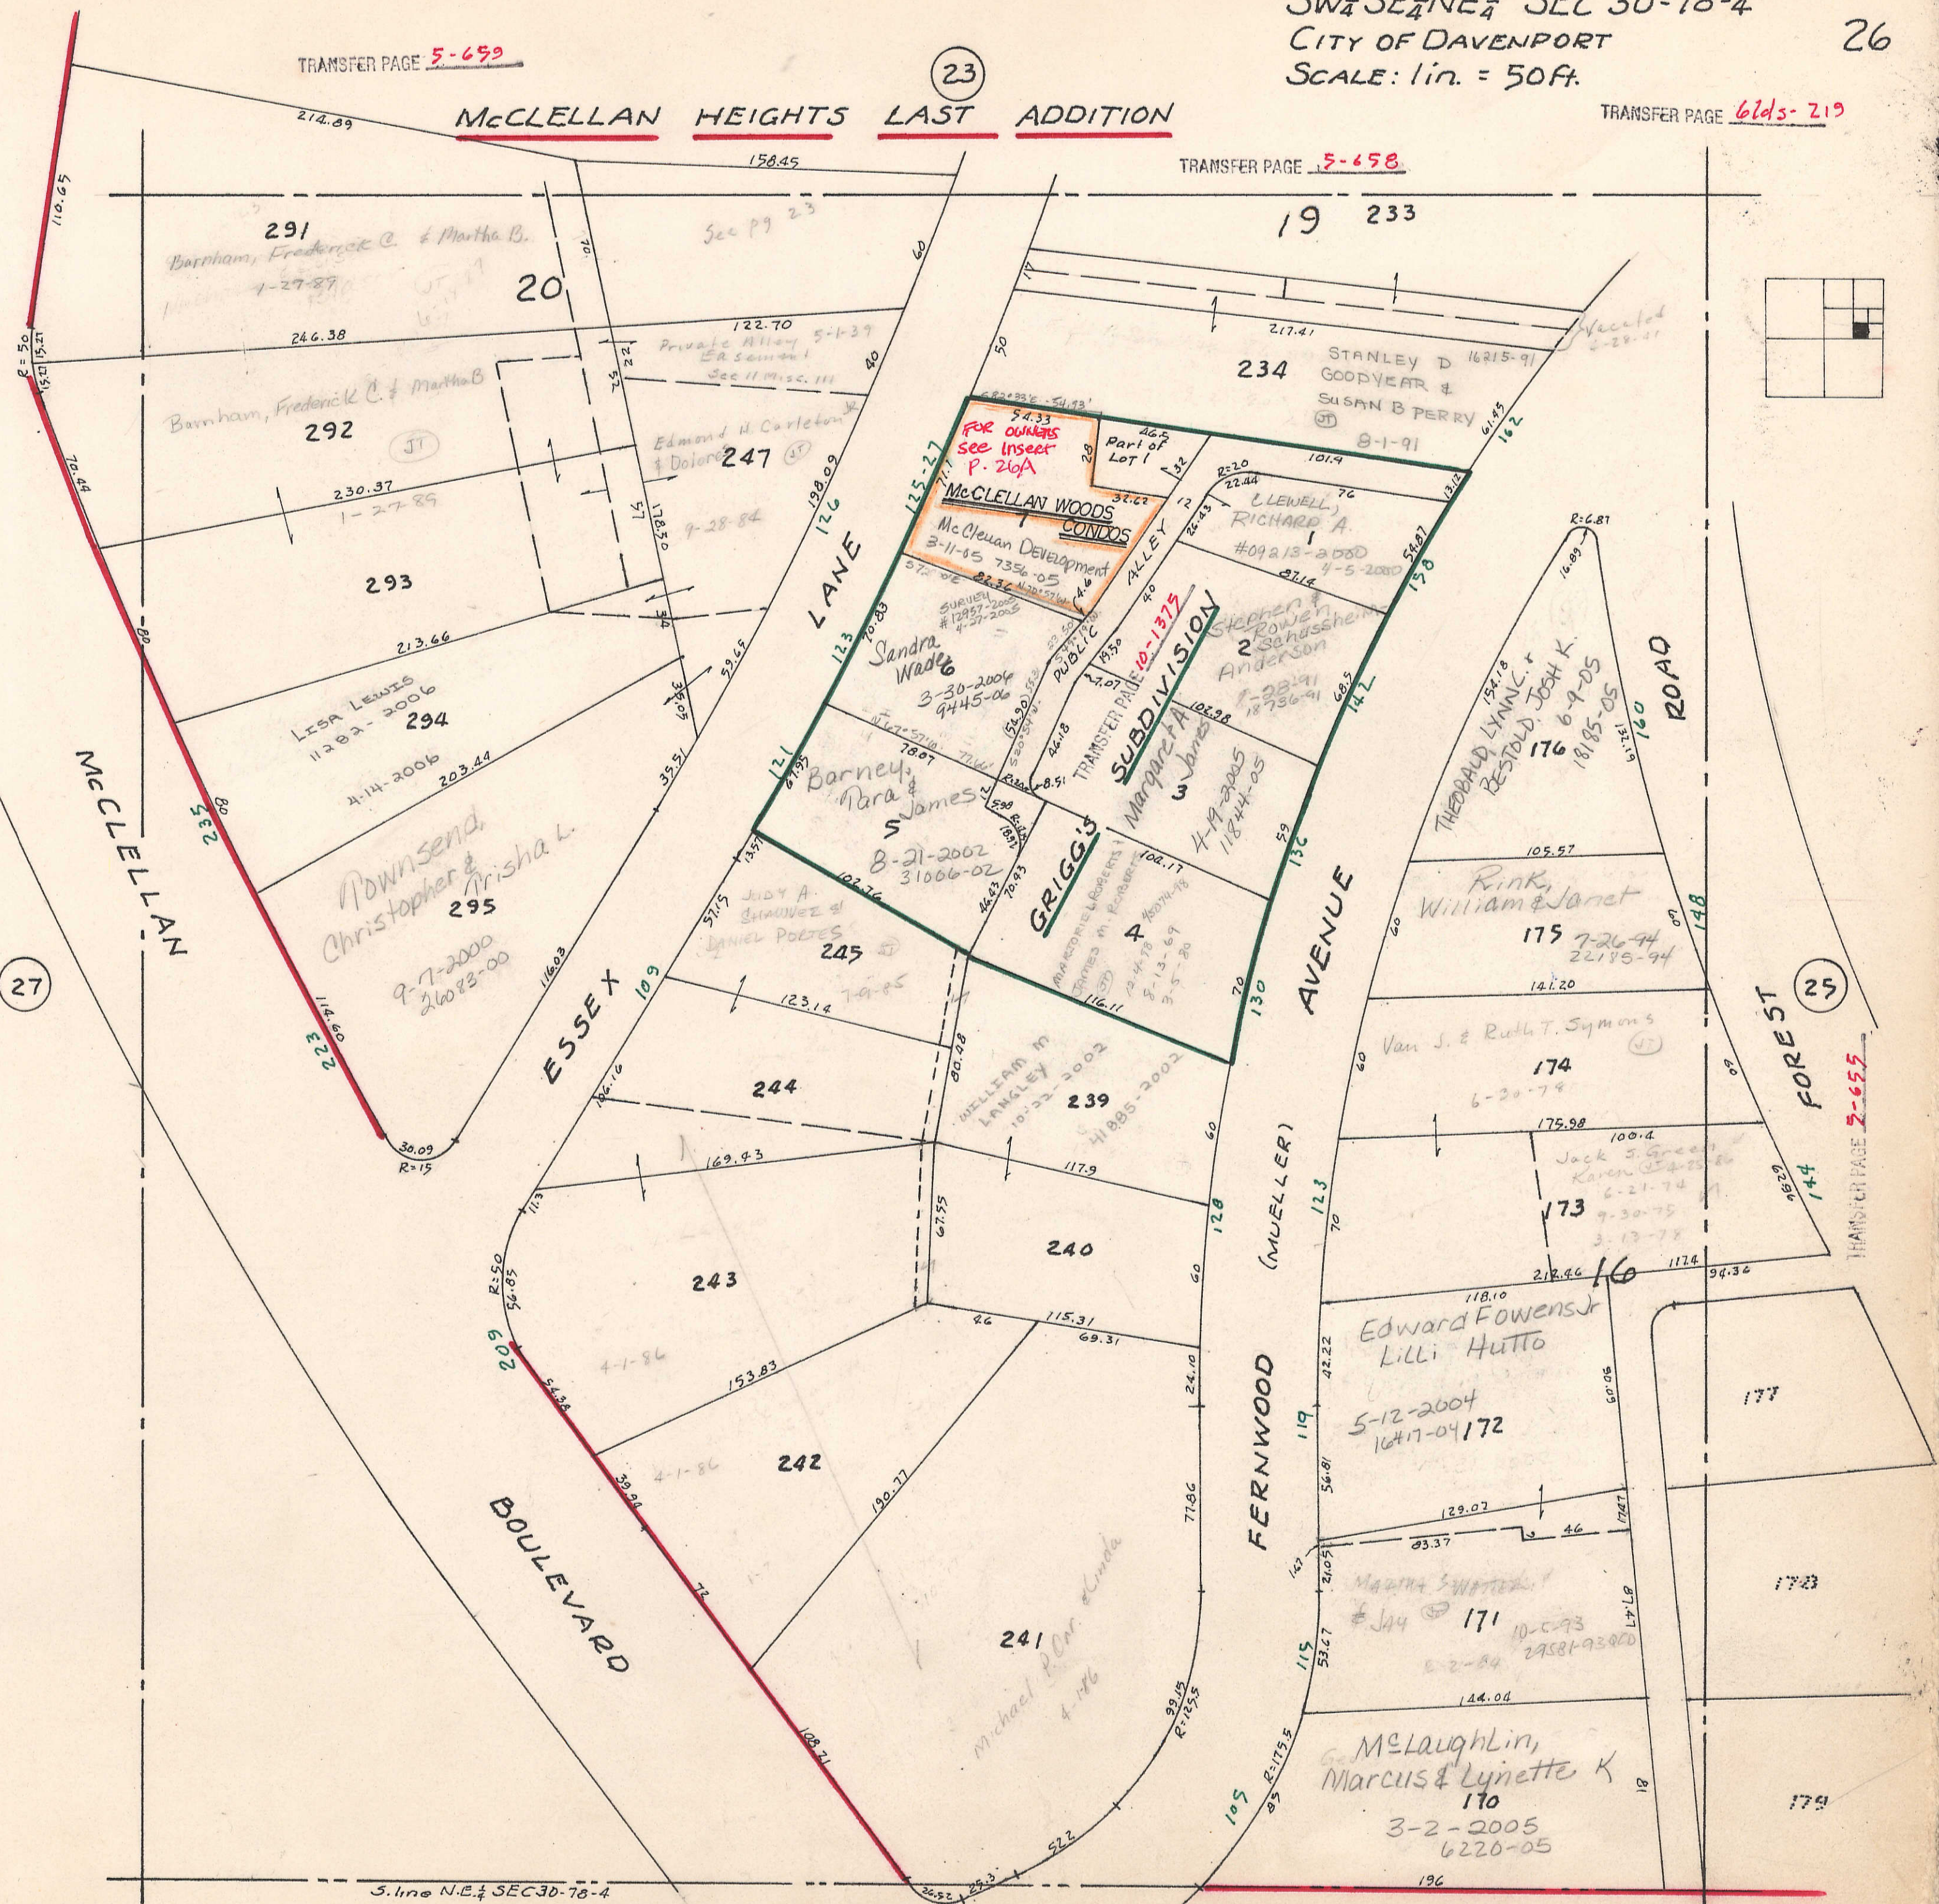

TRANSFER PAGE 2-655