
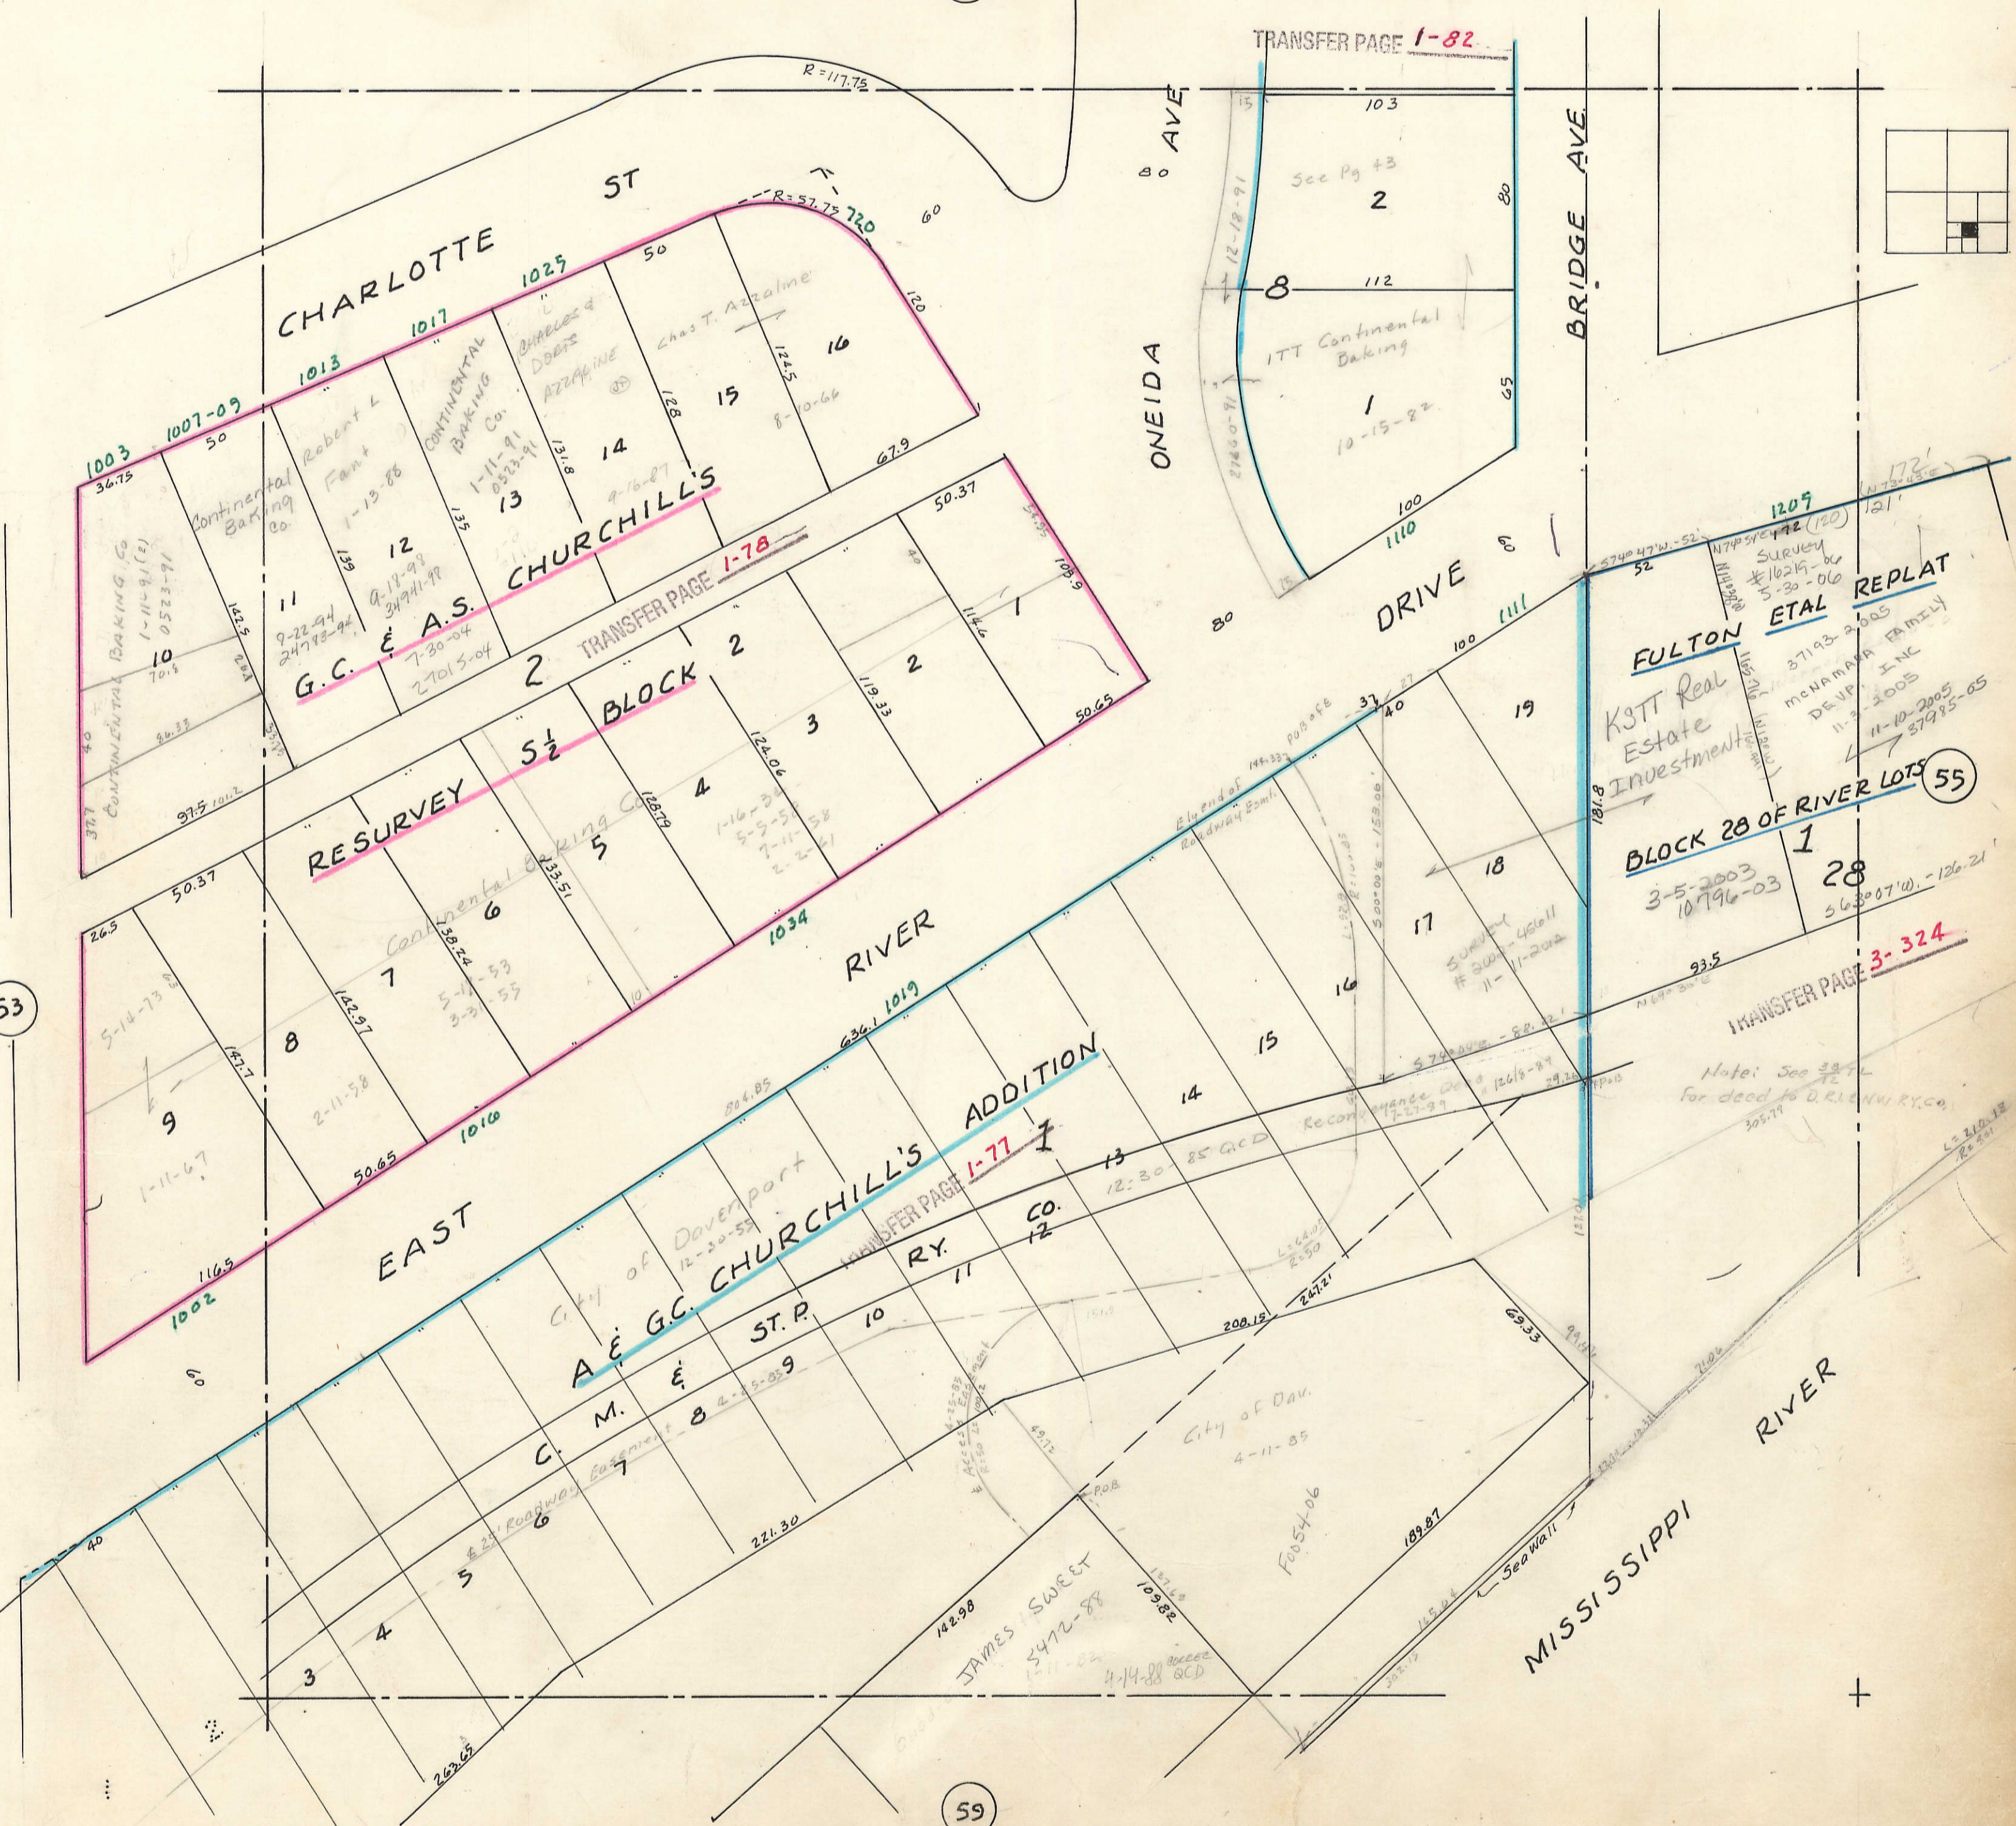


43

53

59

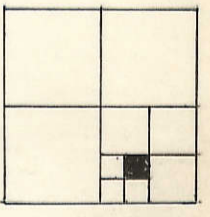

TRANSFER PAGE 1-82

TRANSFER PAGE 1-78

FULTON ETAL REPLAT

BLOCK 28 OF RIVER LOTS 55

TRANSFER PAGE 3-324

TRANSFER PAGE 1-77