


O.L. 4

11TH

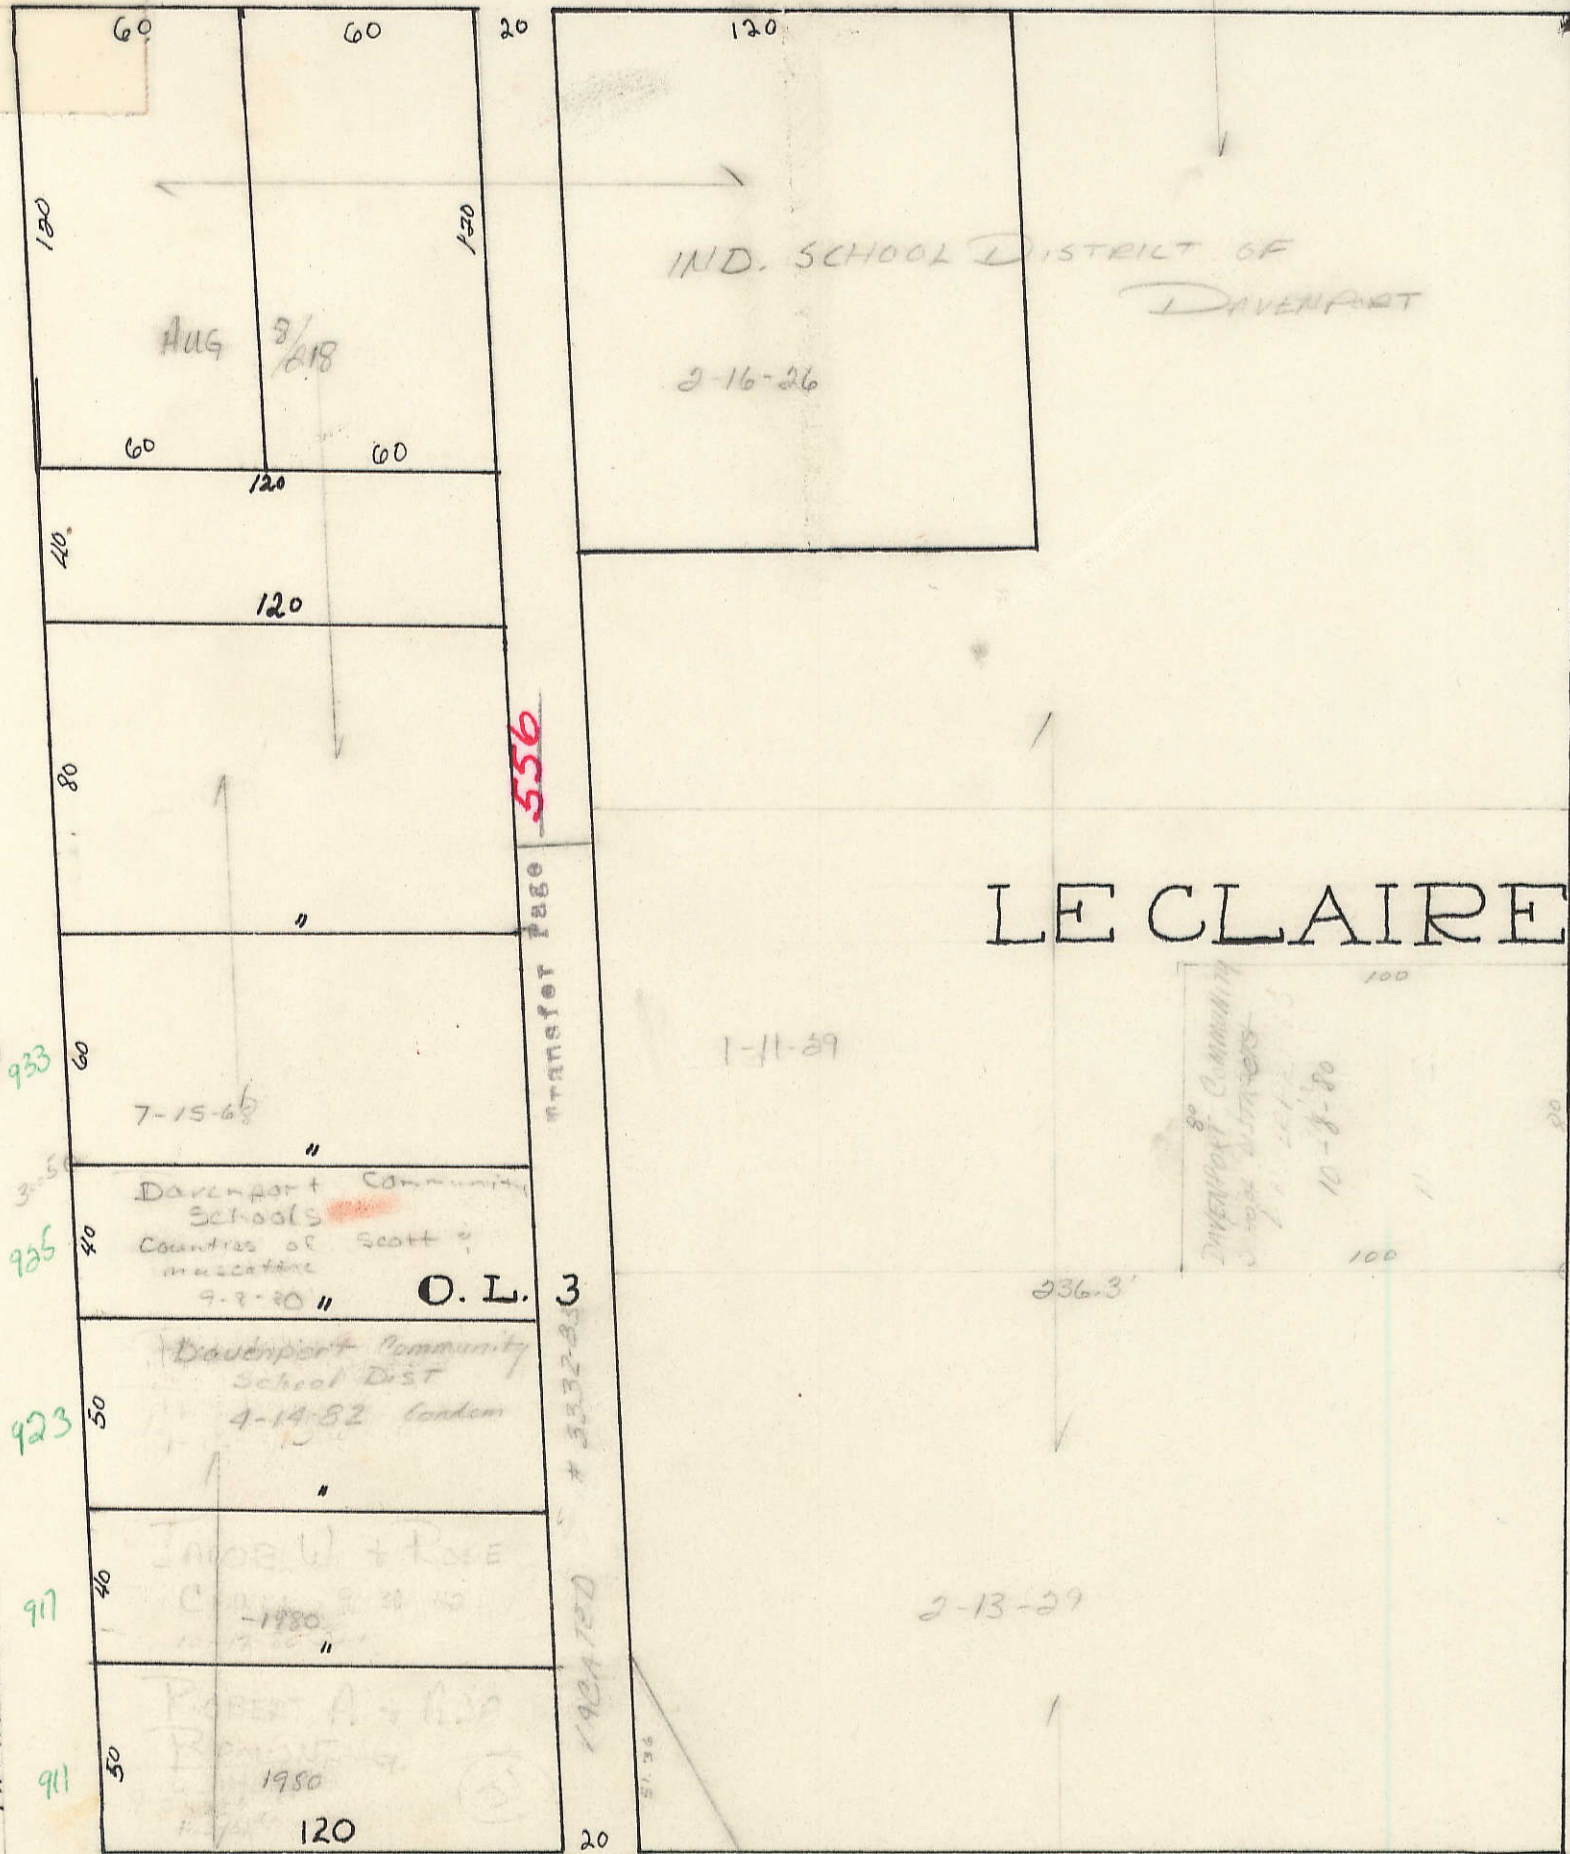

ST

Transfer Page 556

38

HARRISON ST is 60' wide


HARRISON

O.L. 2


26

O.L. 13

39

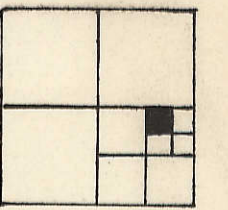

ST 50 Transfer Page 559

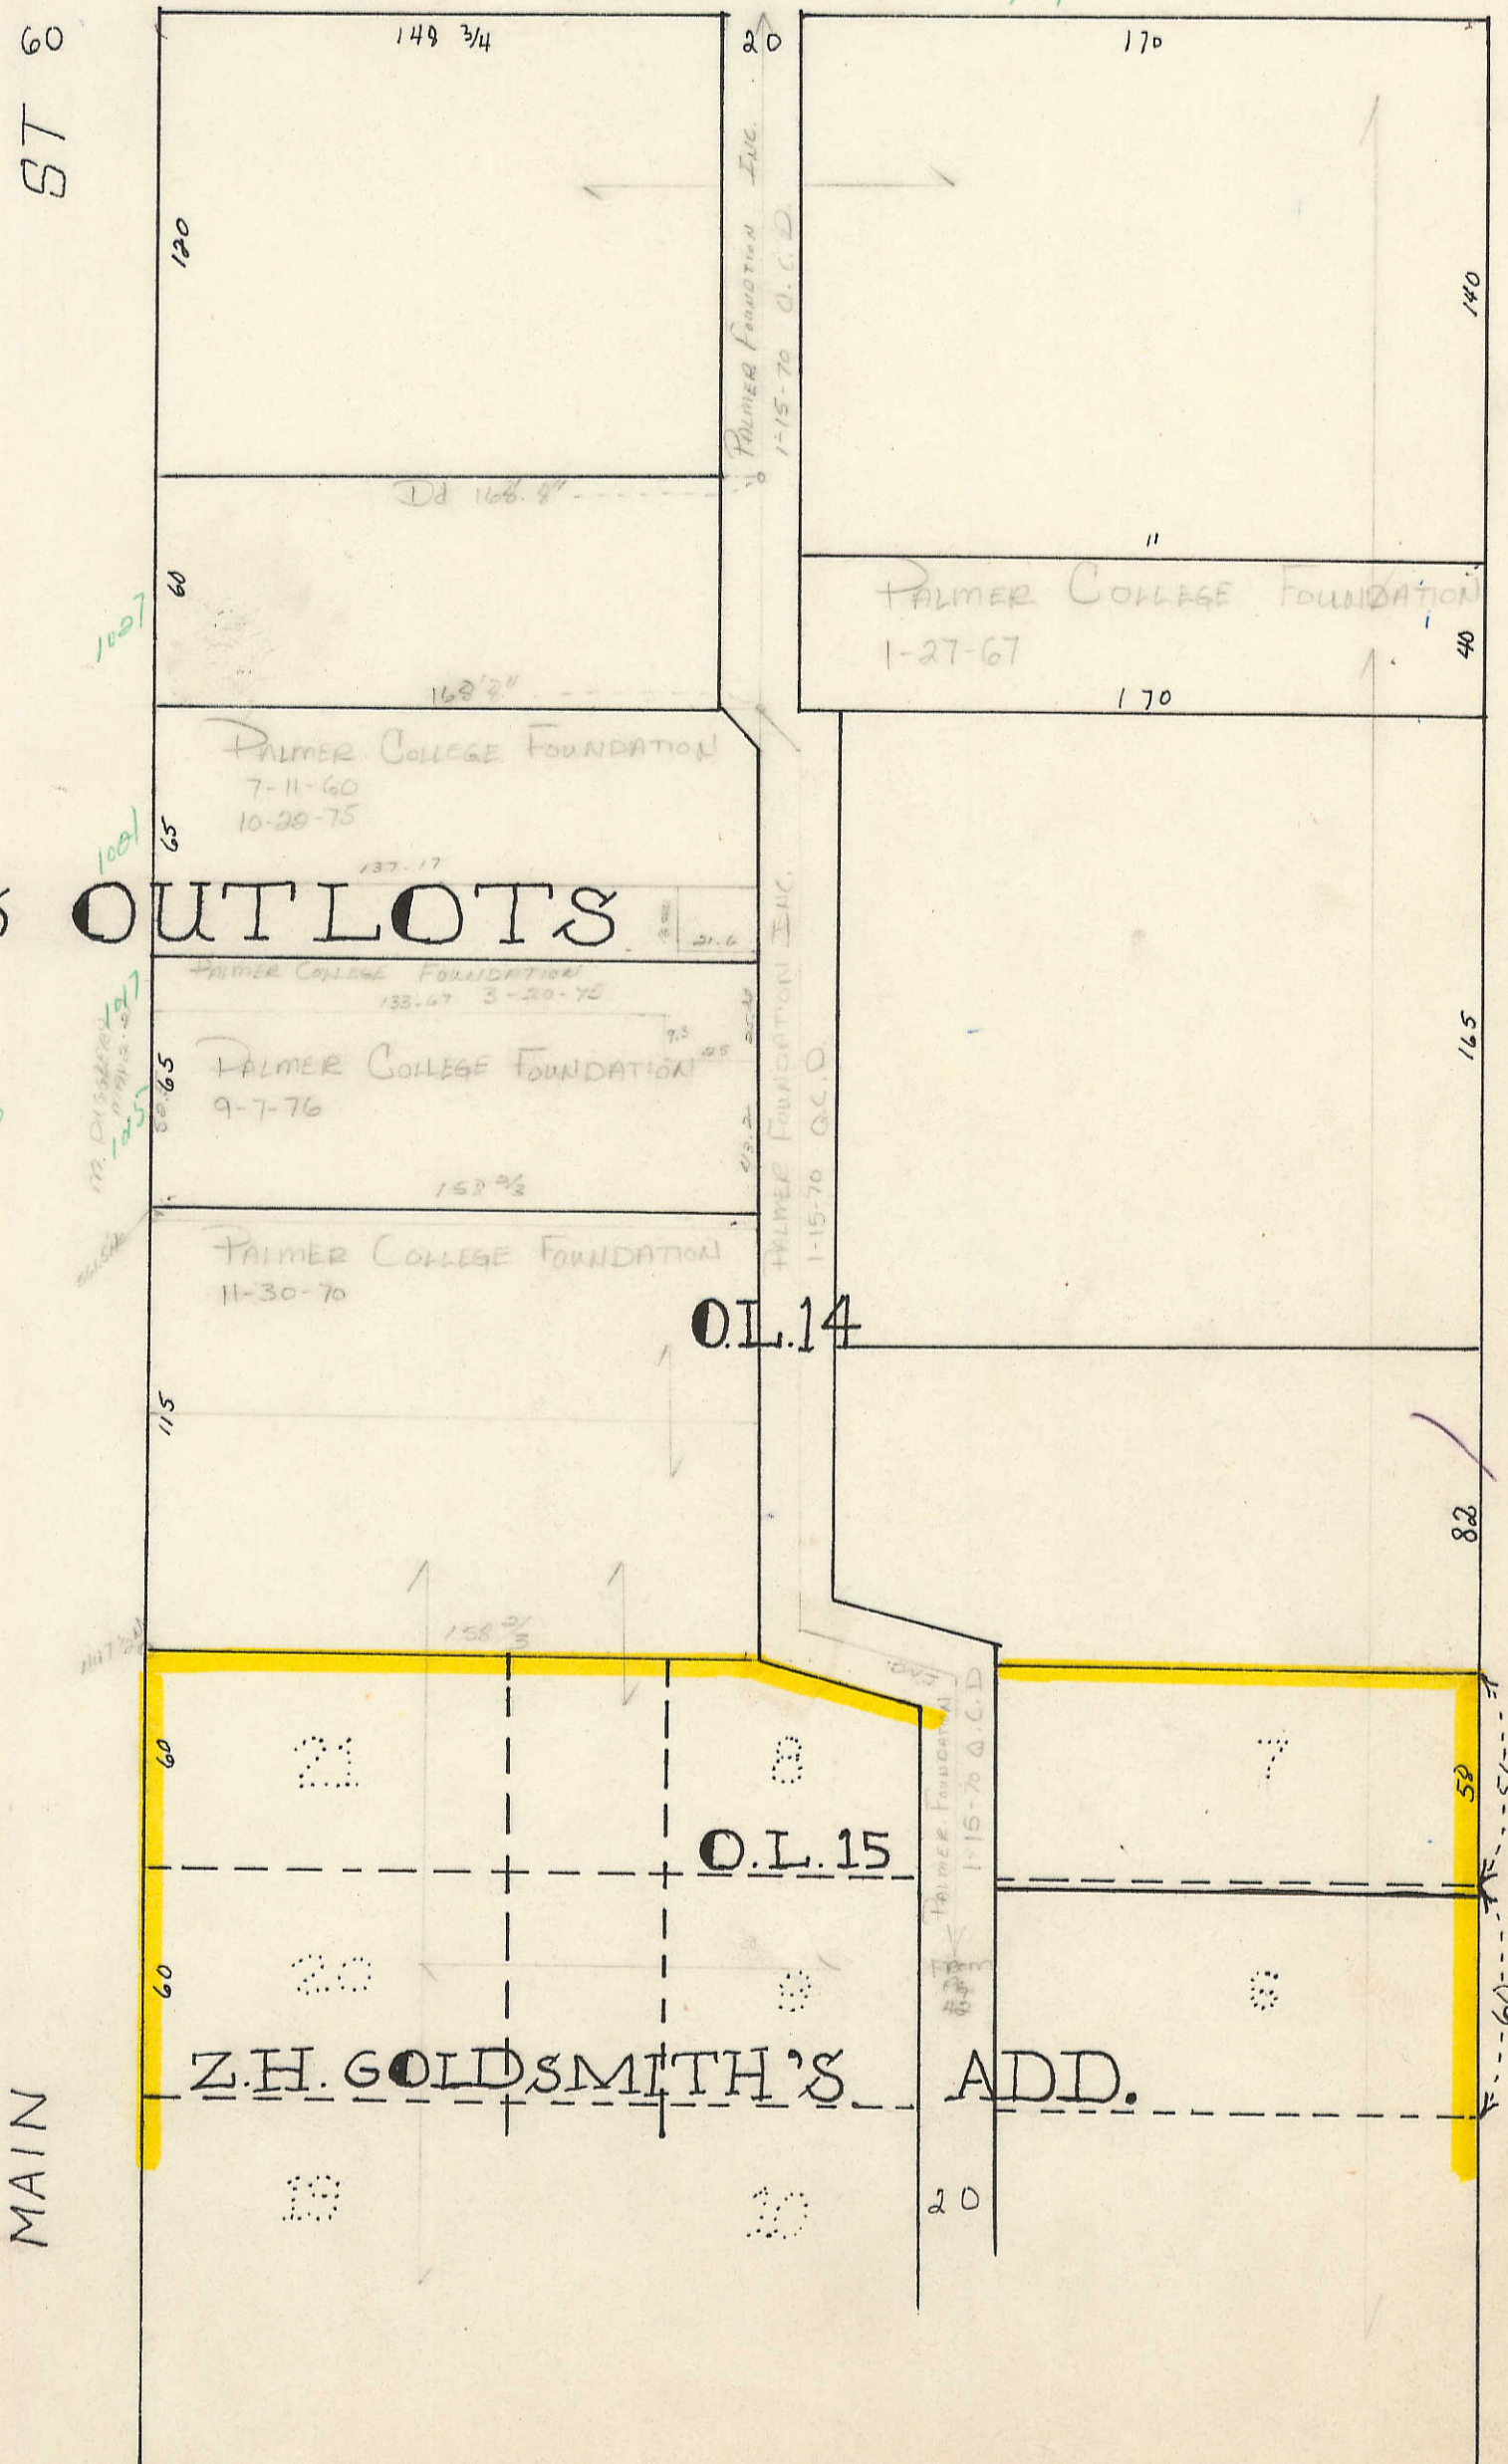

ST

MAIN

BRADY

40