


Transfer Page **6lds-195**

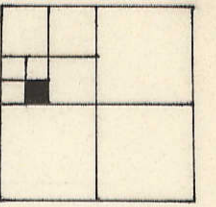


60

13TH

ST

60

TRANSFER PAGE **14-2037**

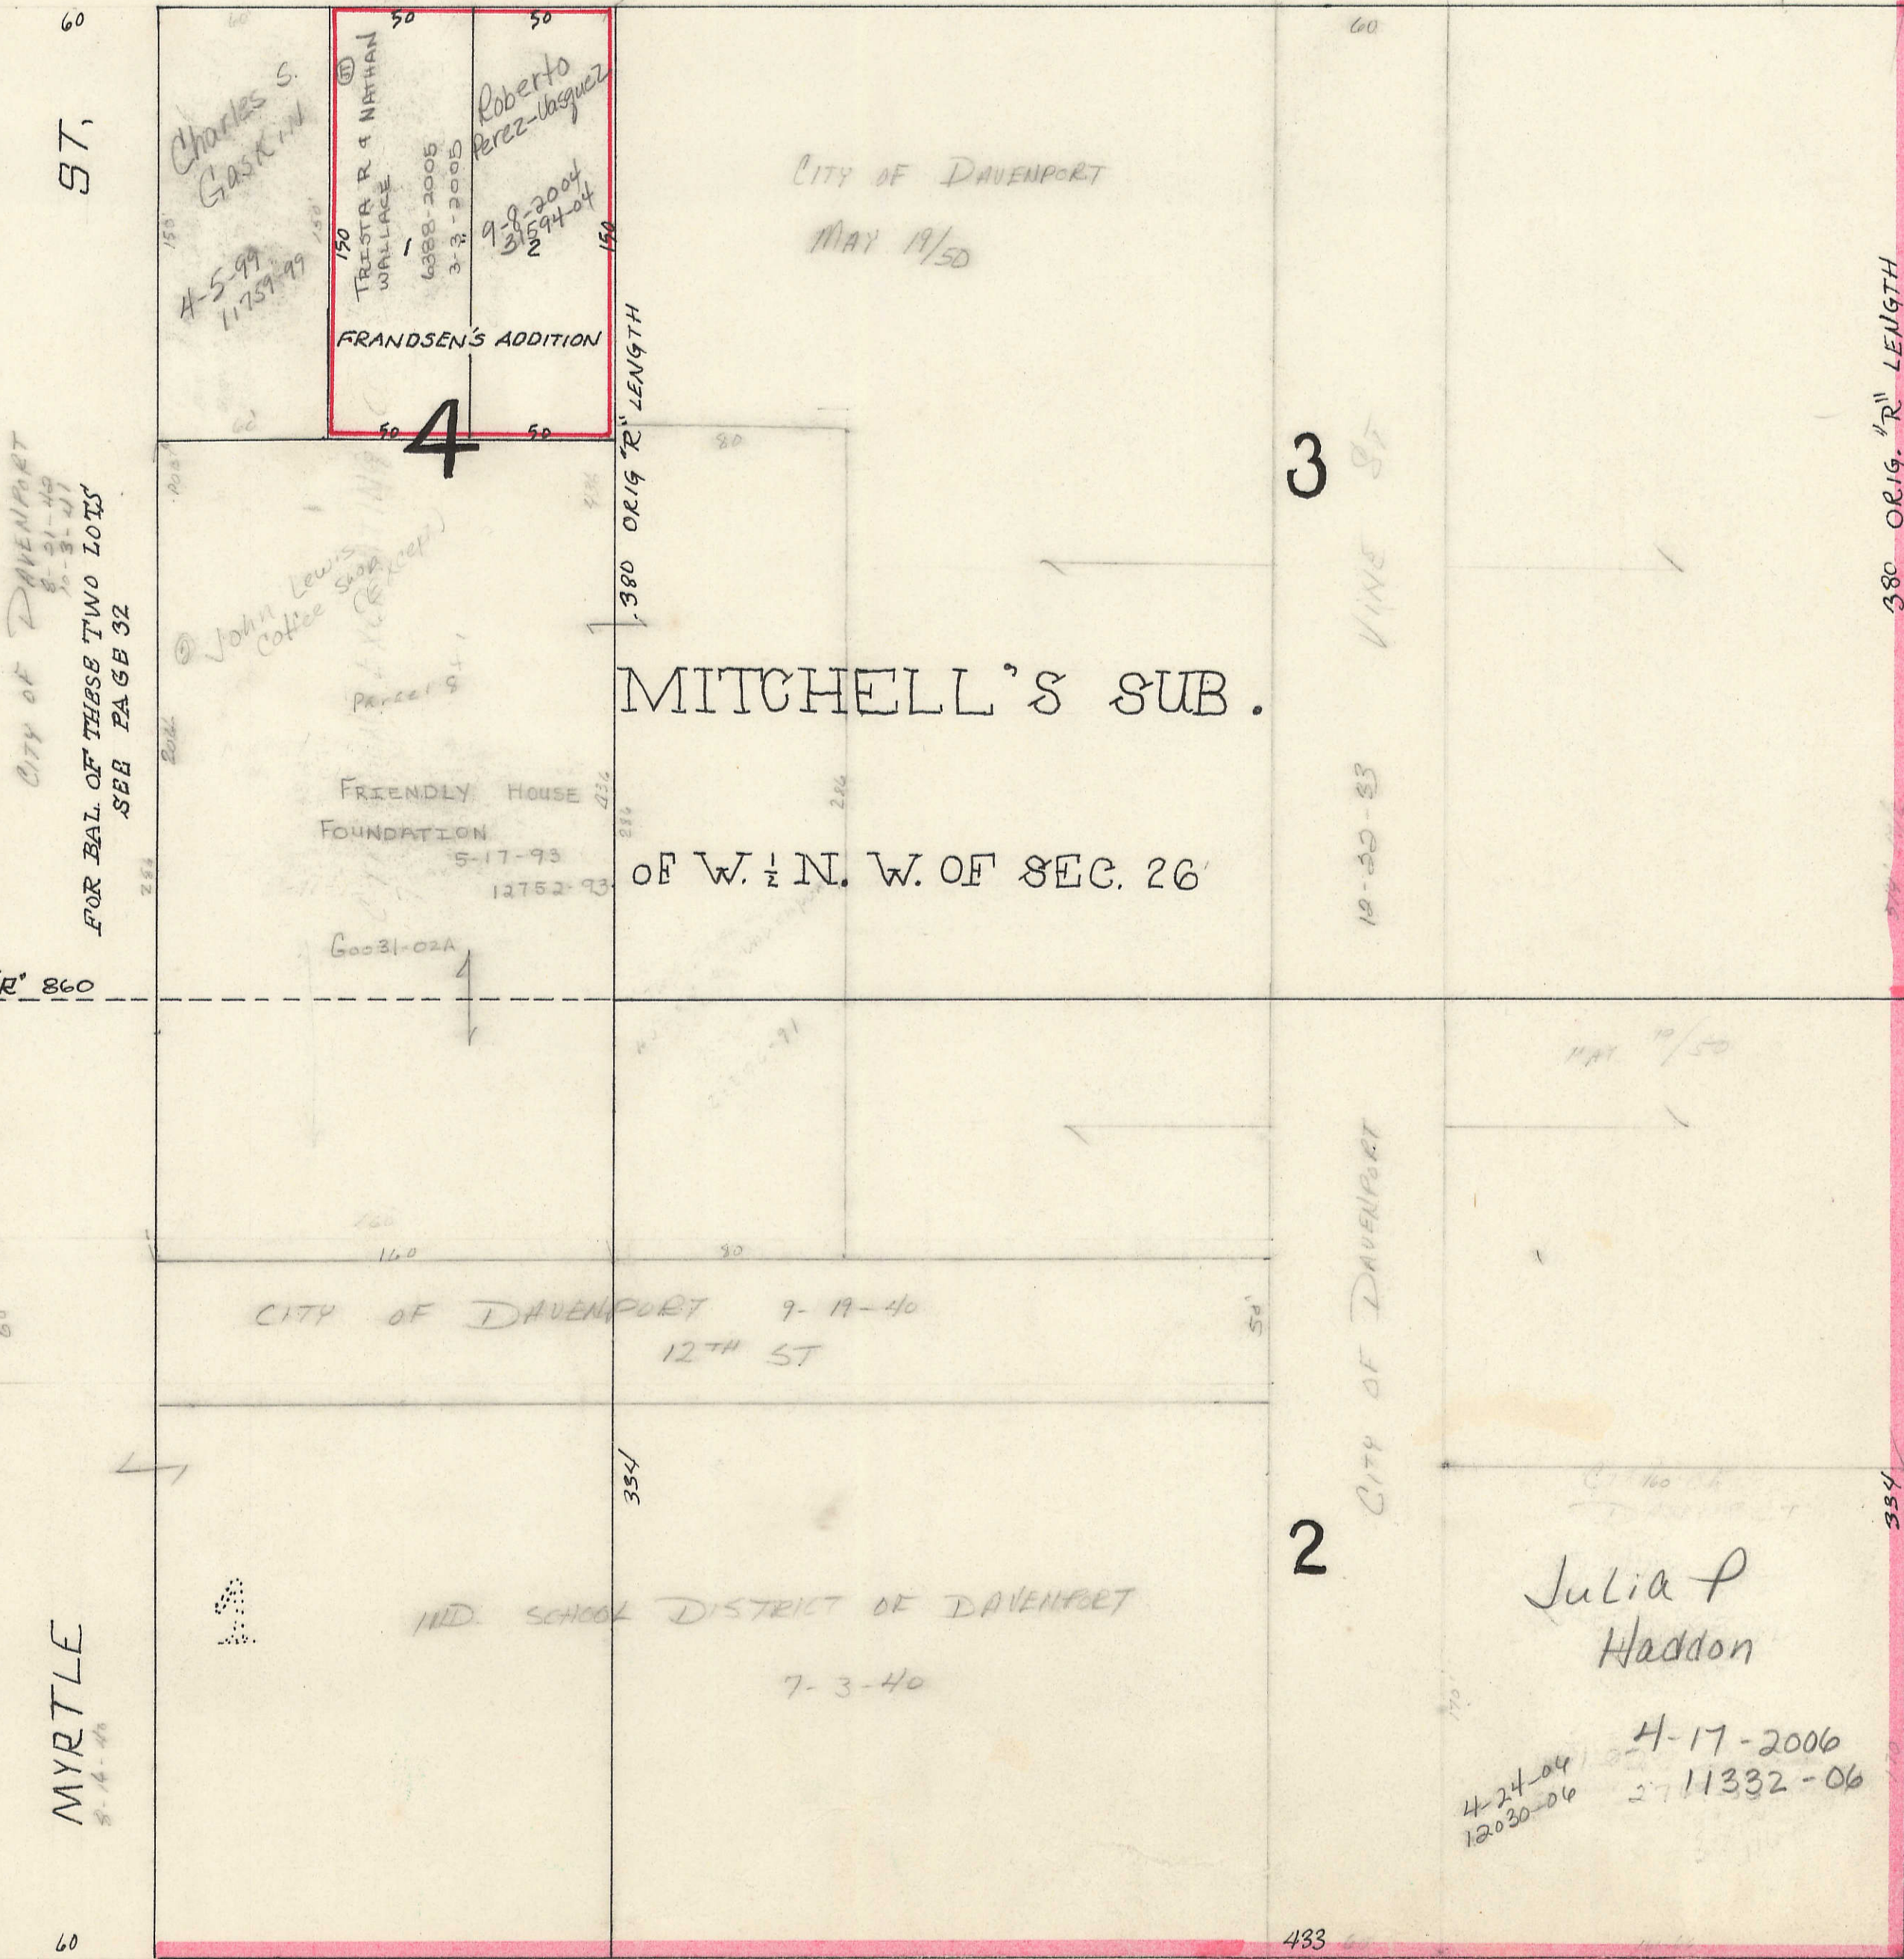

32

30

11TH

11TH ST. is 43.3' wide