

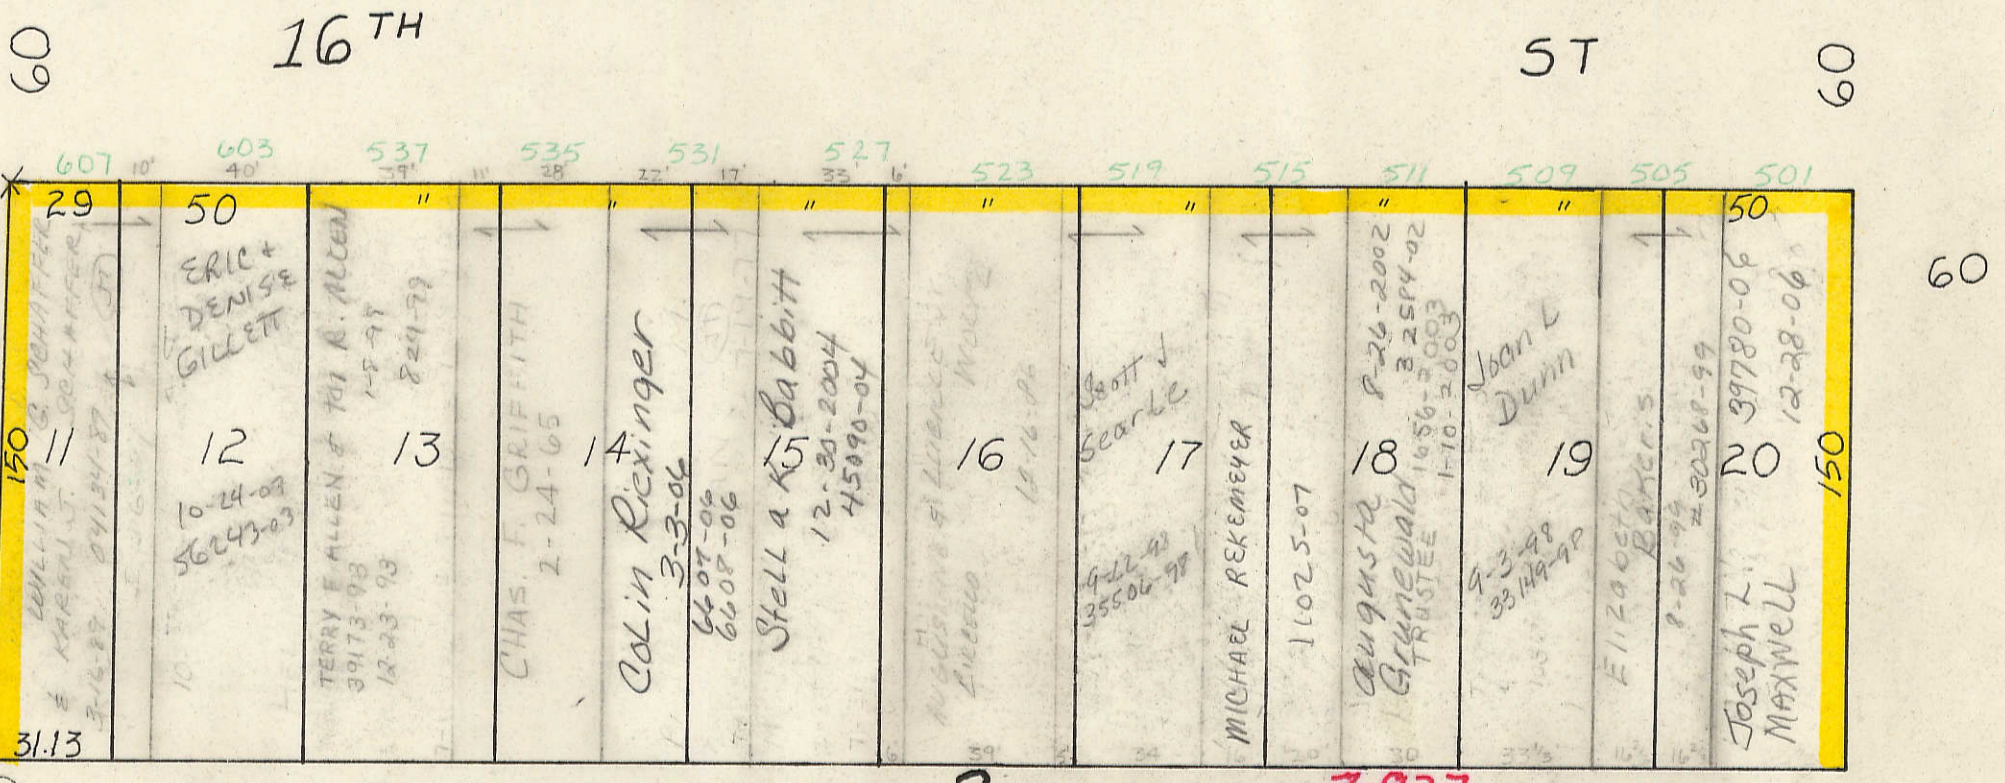


800'± S of NW $\frac{1}{4}$ Cor. of N.E. $\frac{1}{4}$ of Sec. 26

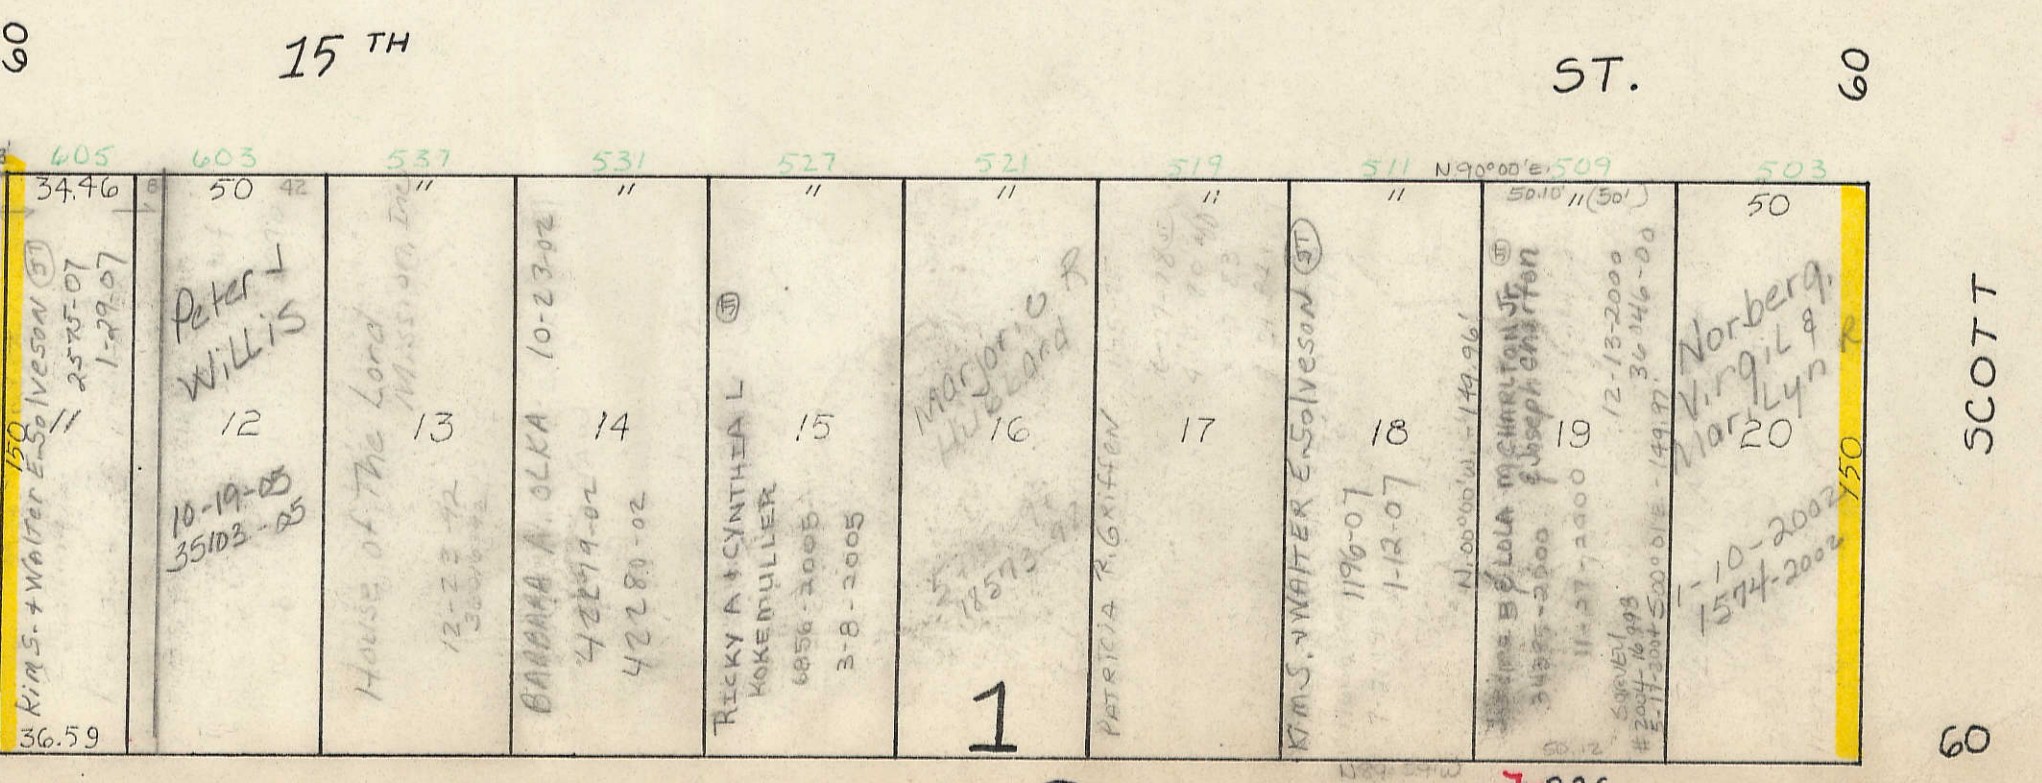

⑬

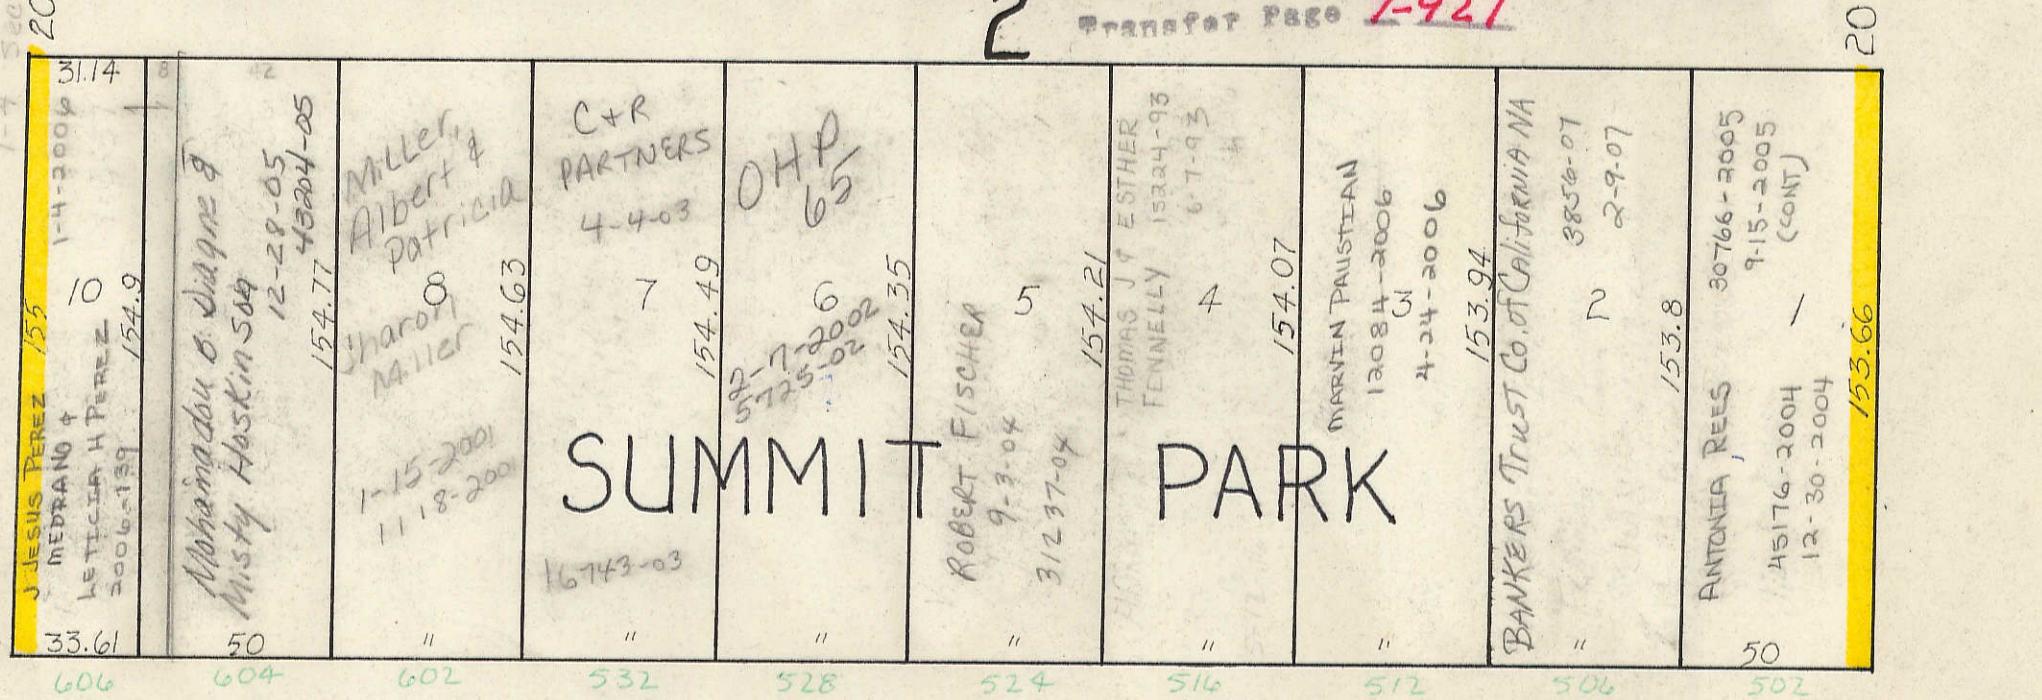

⑭