
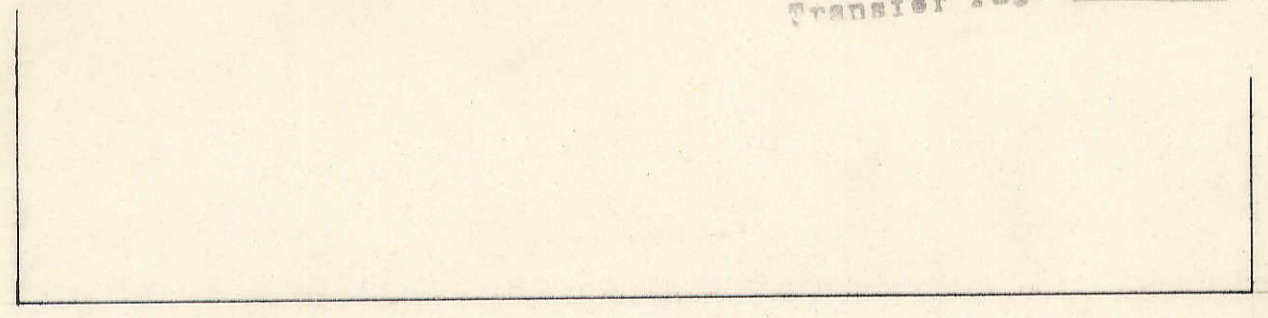



55

Transfer Page 62ds-195

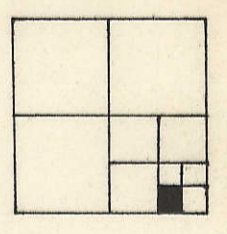

80 5TH STREET 80


HARRISON STREET
HARRISON ST is 80' wide
59

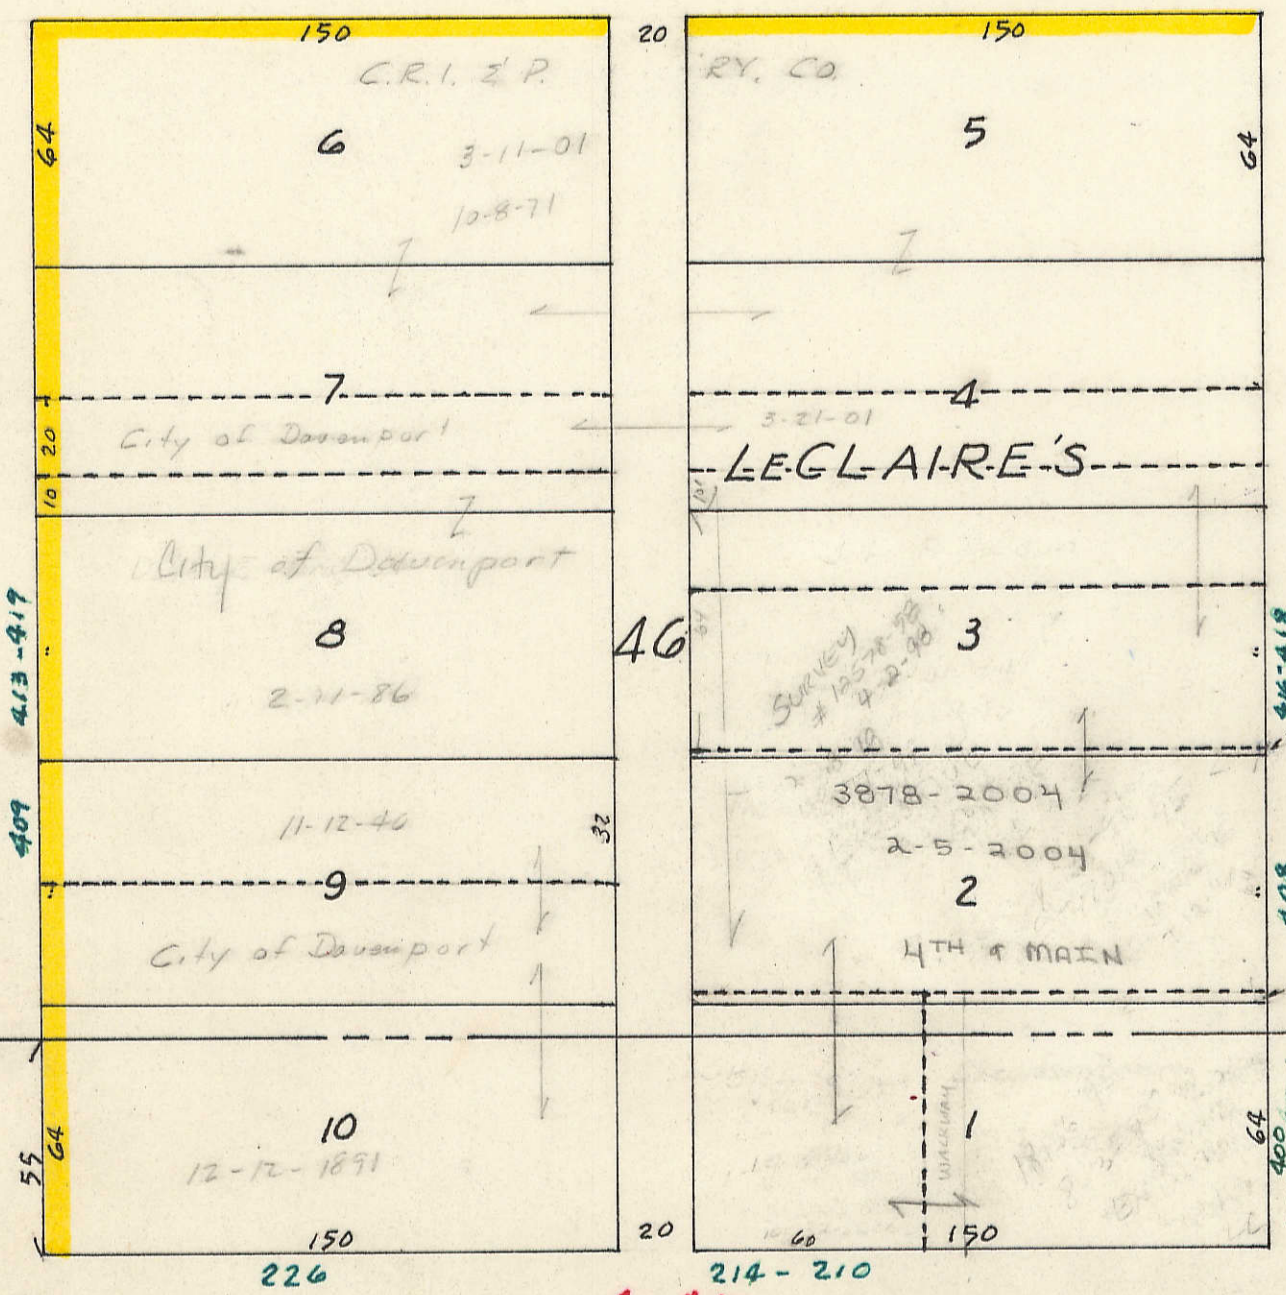

Transfer Page 4-462

80 4TH STREET 80

80 STREET MAIN

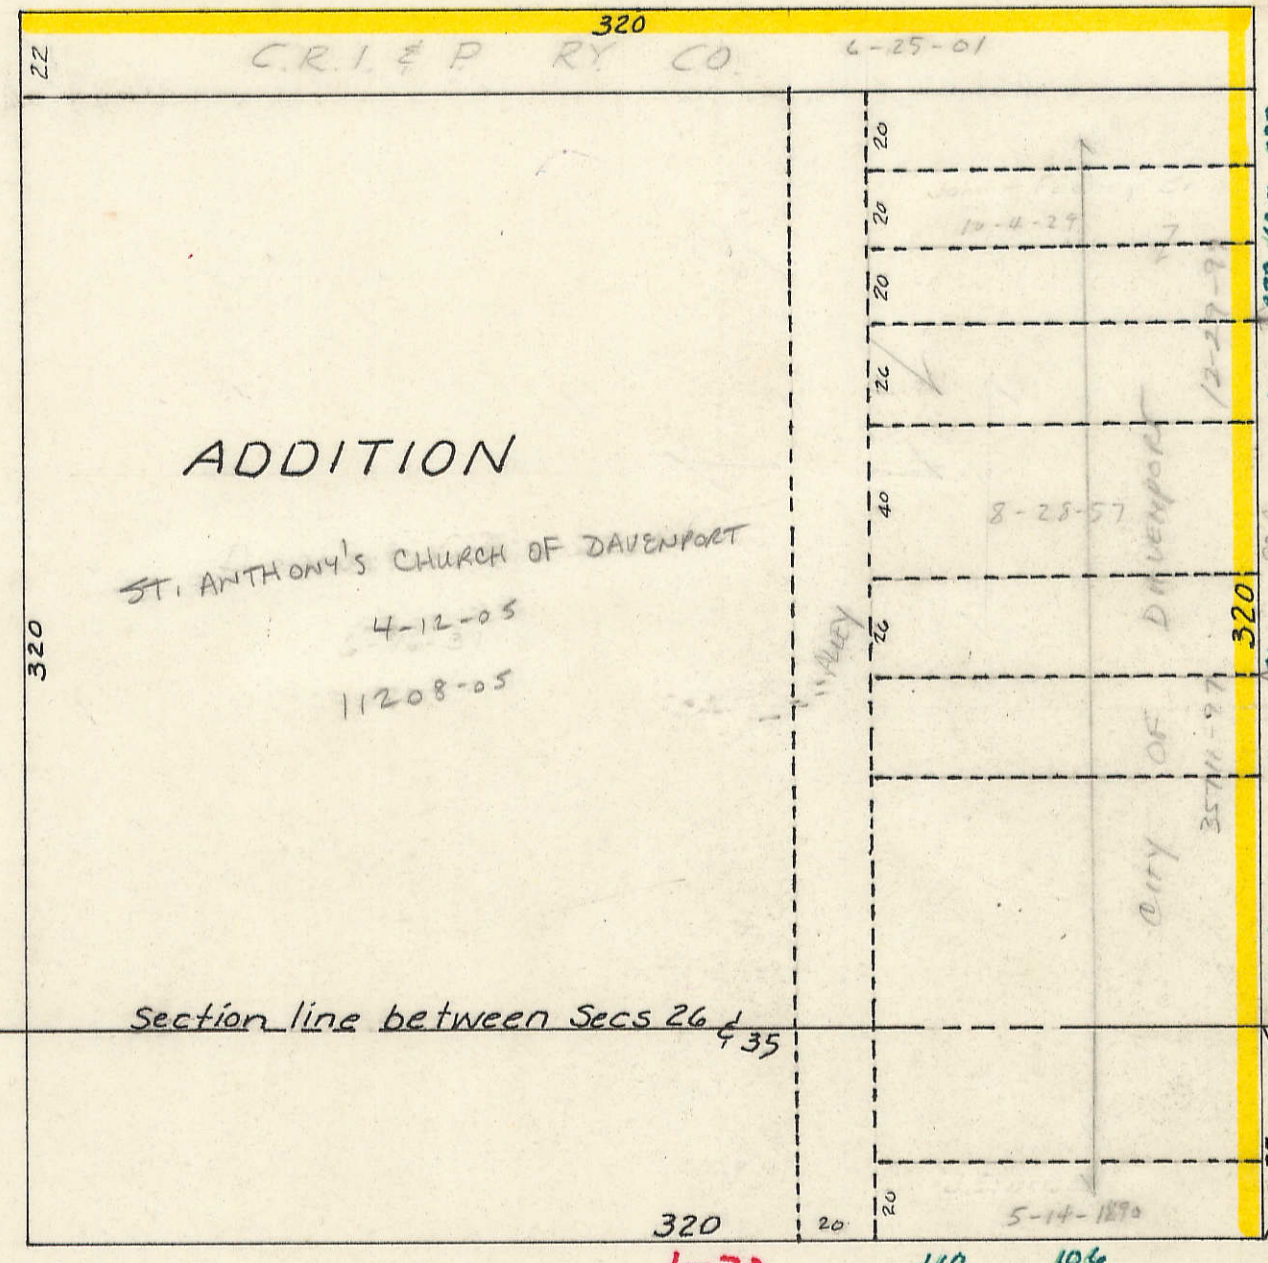

Transfer Page 1-70

80 STREET 80

BRADY STREET
BRADY ST is 80' wide
57

