



(51)

Transfer Page 61ds-195

80 5TH STREET 80

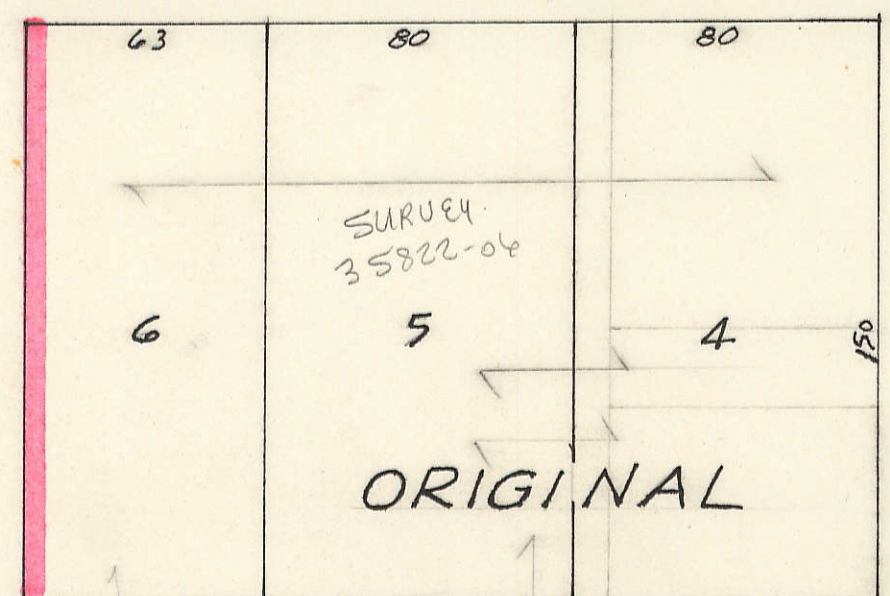


80 STREET

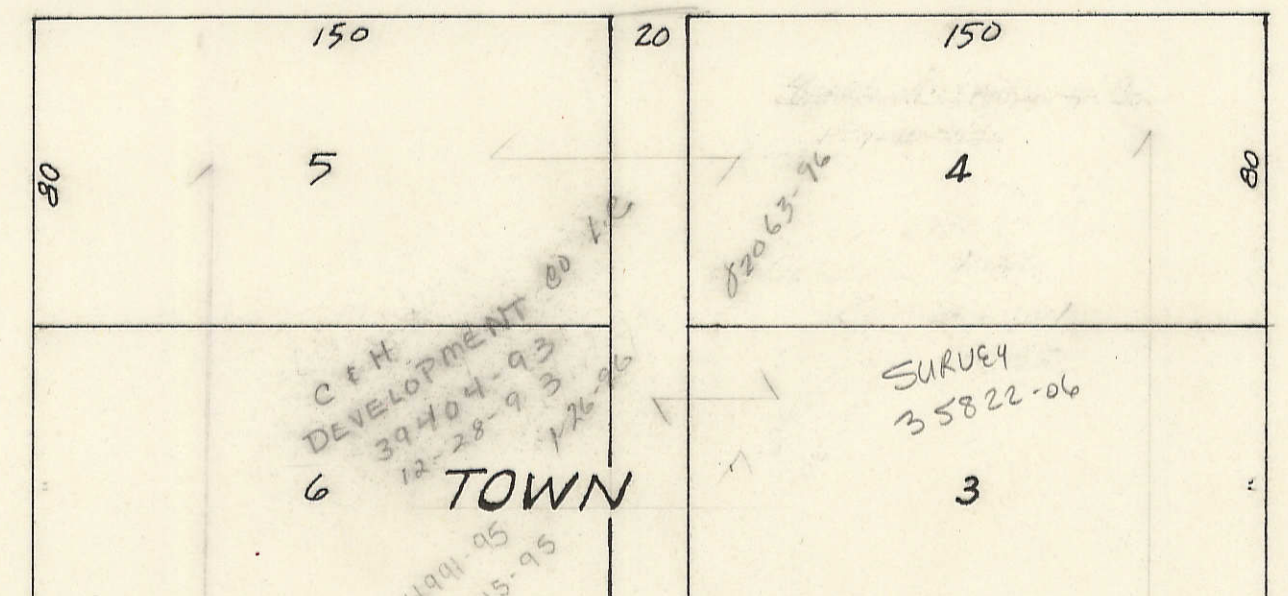


80 STREET

Transfer Page 2-141 25

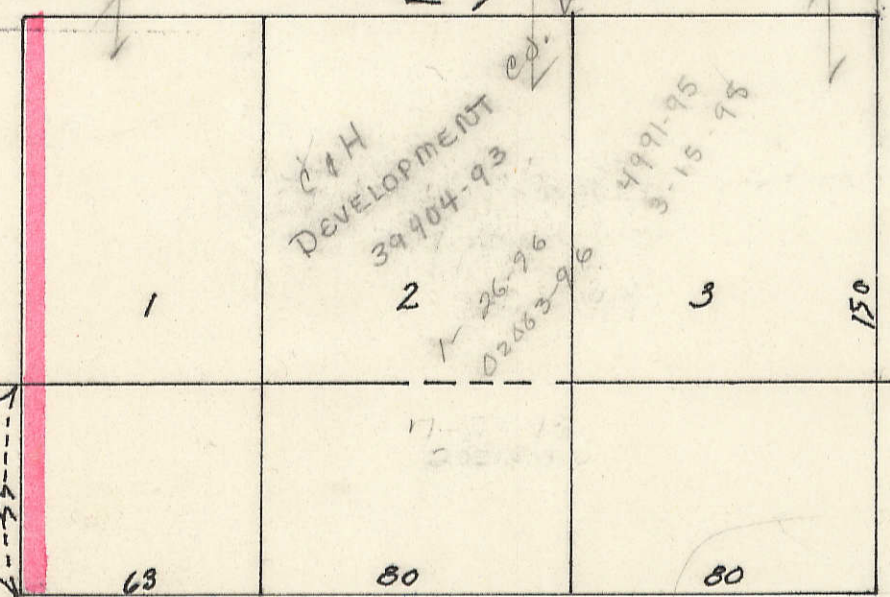


80 WARREN

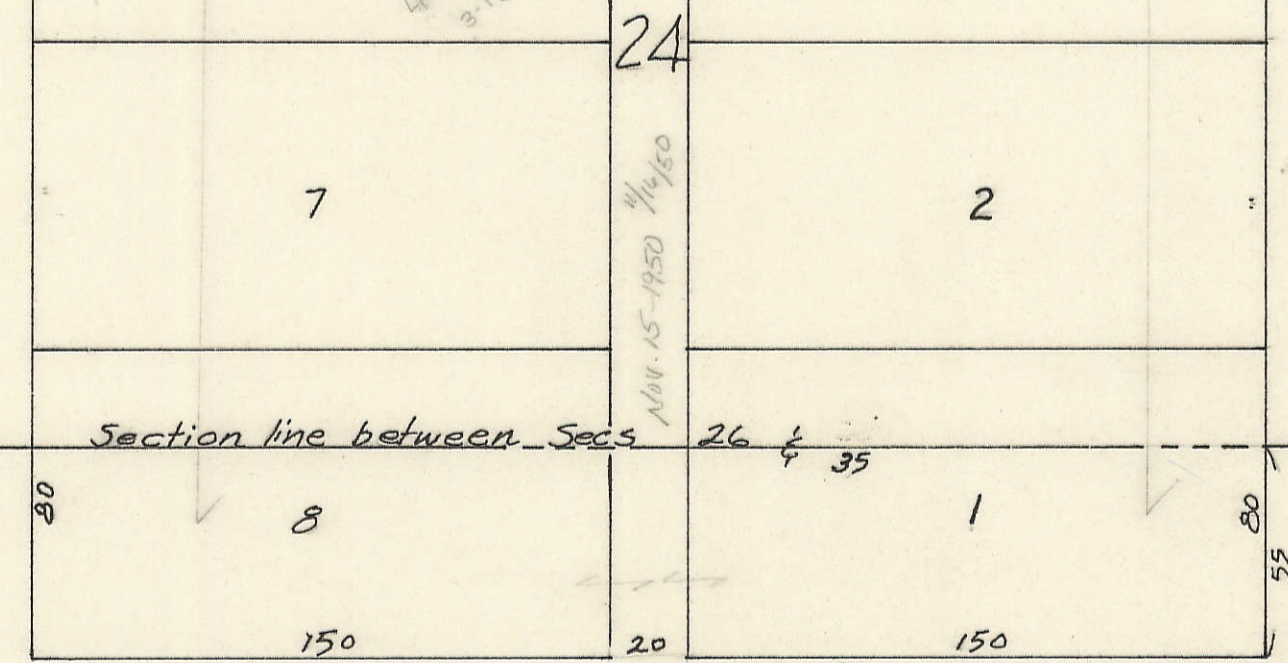

80 BROWN

Transfer Page 2-140

80 4TH STREET 80

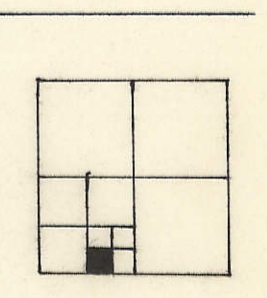

(61)