


2

WITH (PRAIRIE) STREET 50

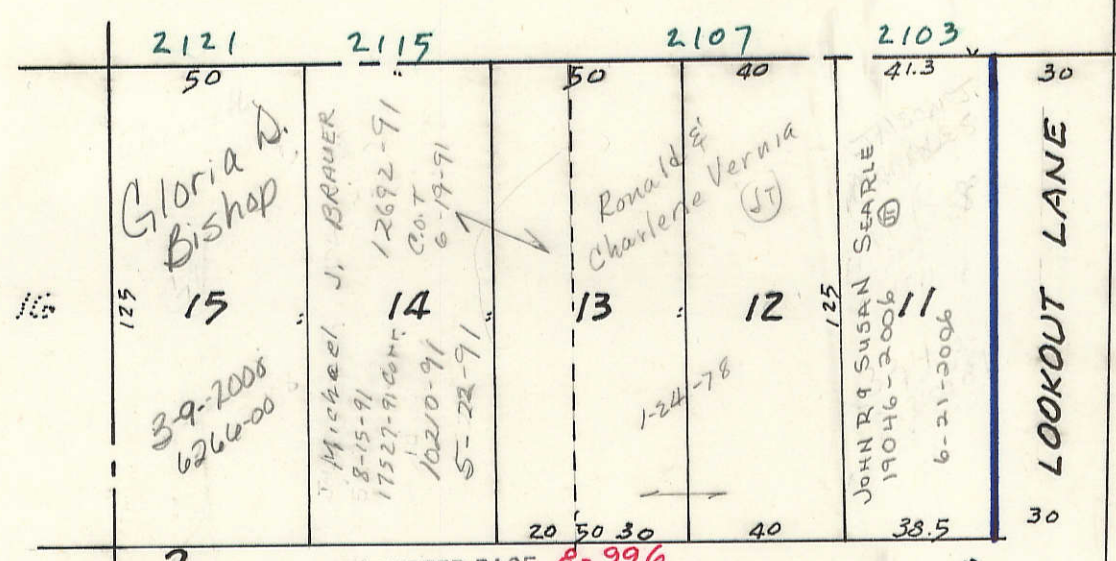


LOOKOUT LANE


3 TRANSFER PAGE 8-996

WESTHOLME 4TH ADDITION


16

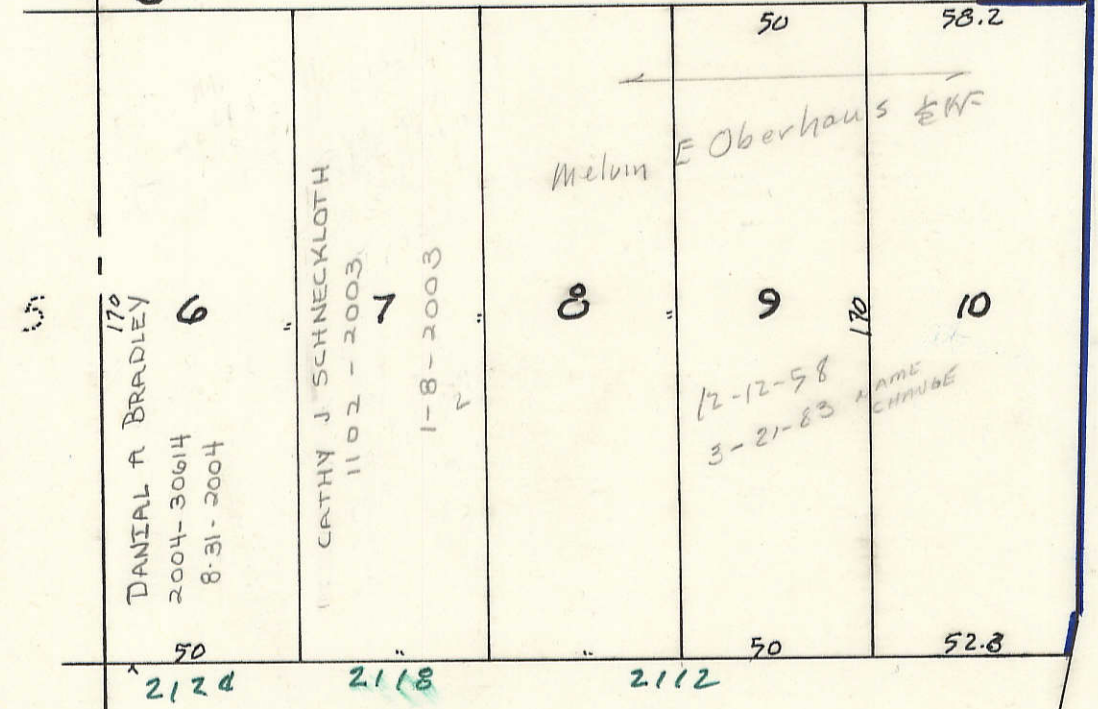

50 W. 16TH (UNION) STREET 50

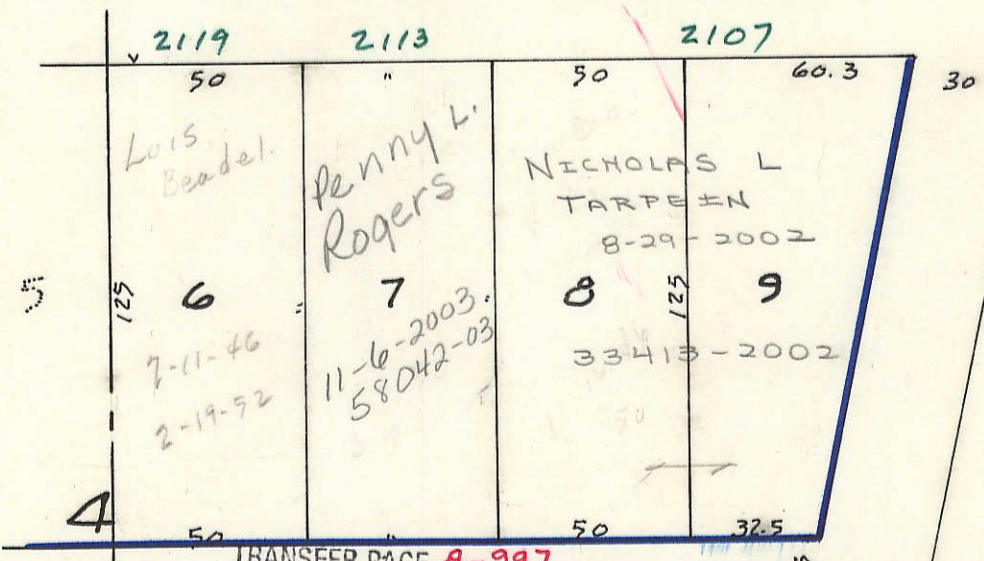


4 TRANSFER PAGE 8-997

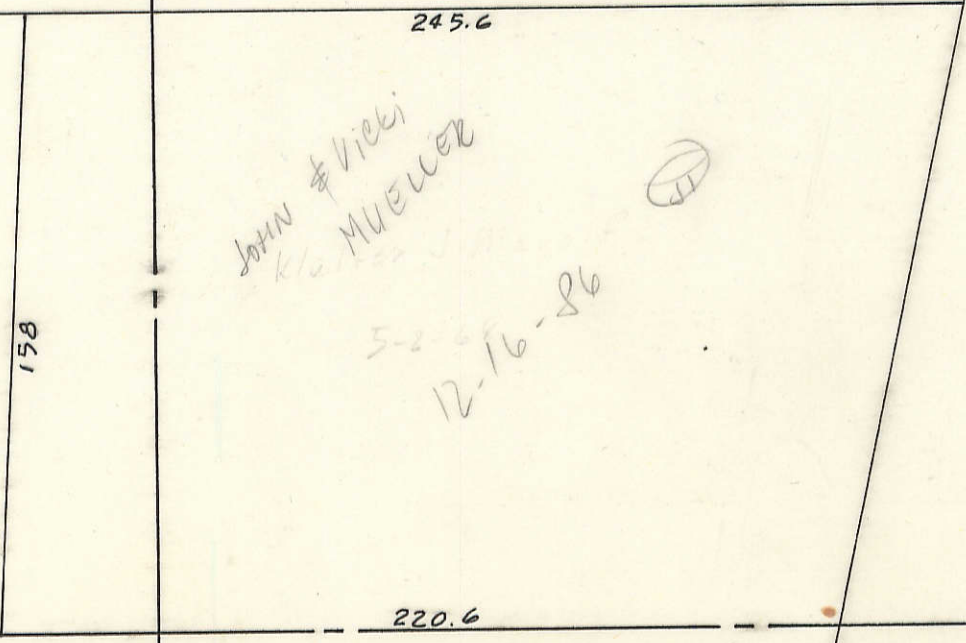


C. R. I. & P. RR

18

STREET

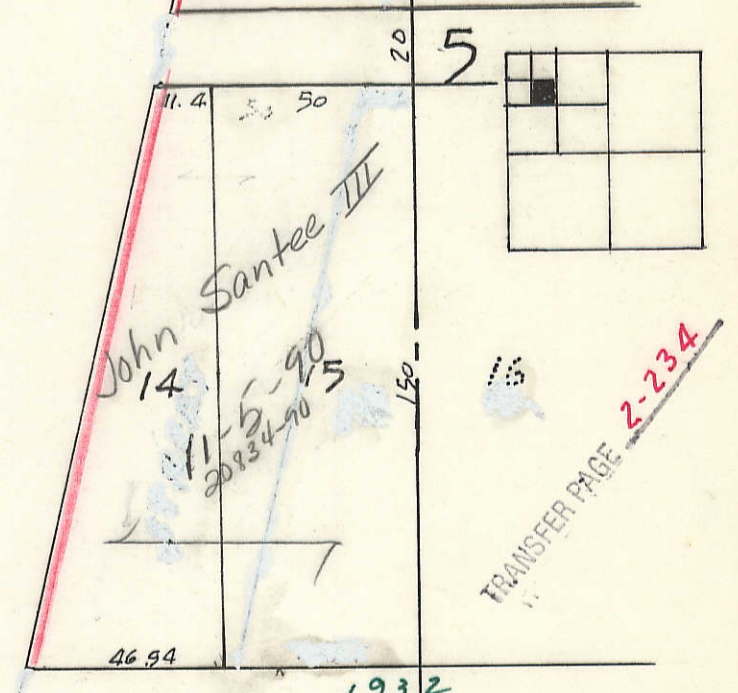



W. 16TH (UNION) ST

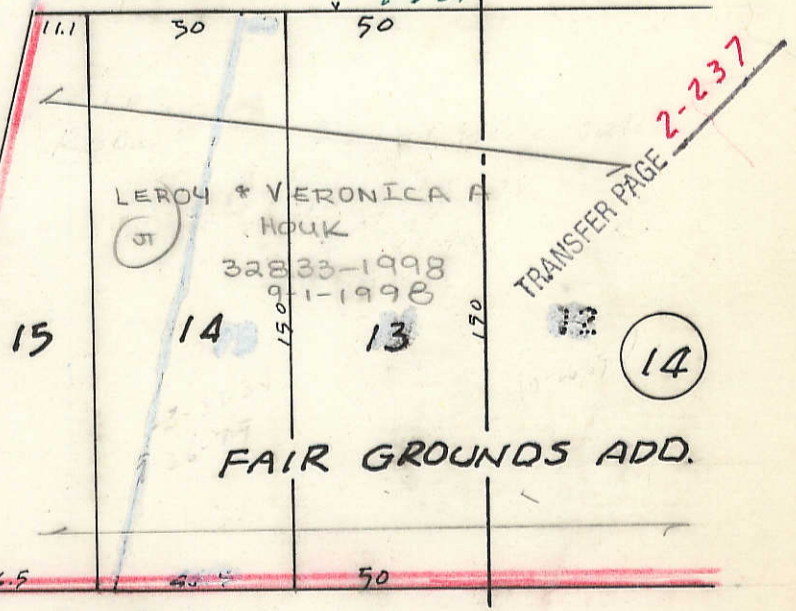

FAIR GROUNDS ADD.

FAIR GROUNDS 2ND ADD.

PACIFIC

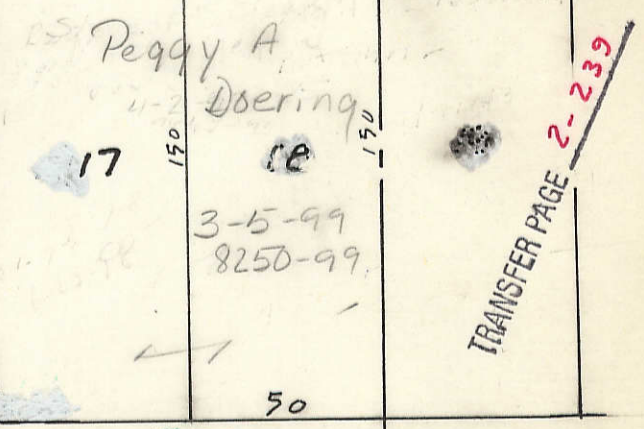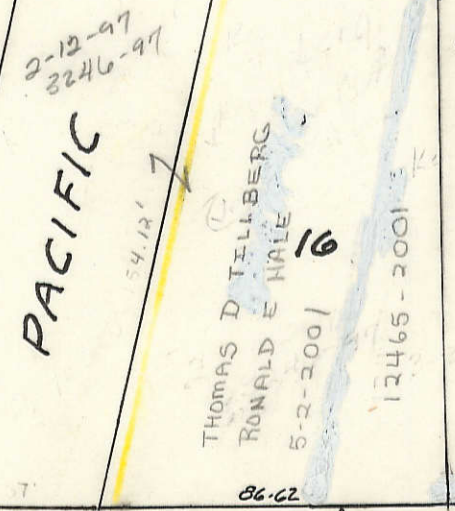

W. 15TH (LIBERTY) STREET