



(23) 12

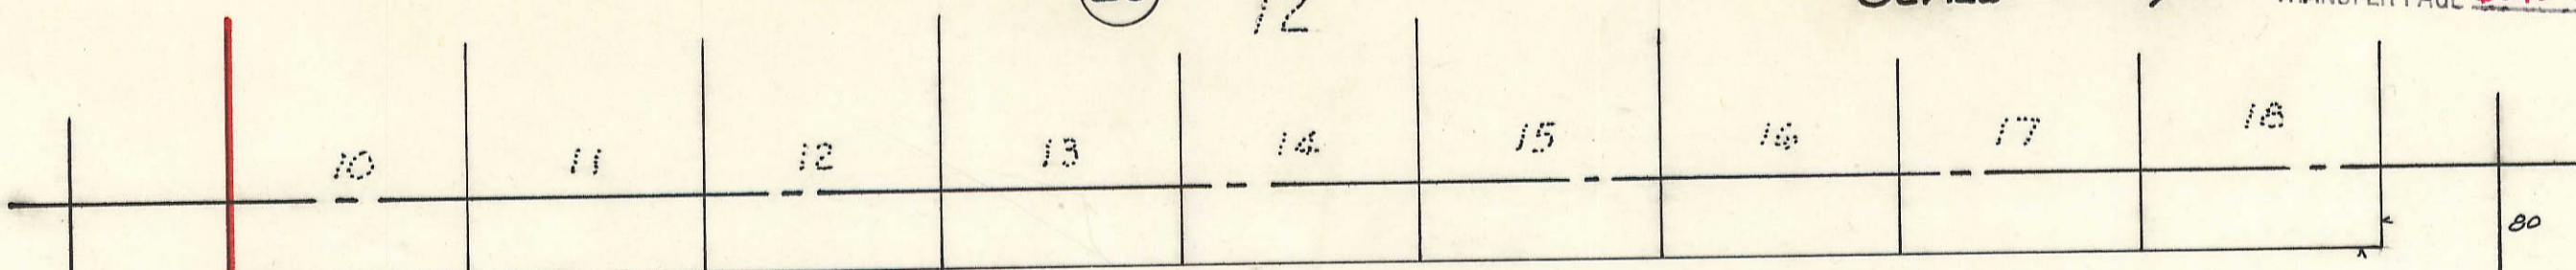


W. 13TH (LEONARD) STREET

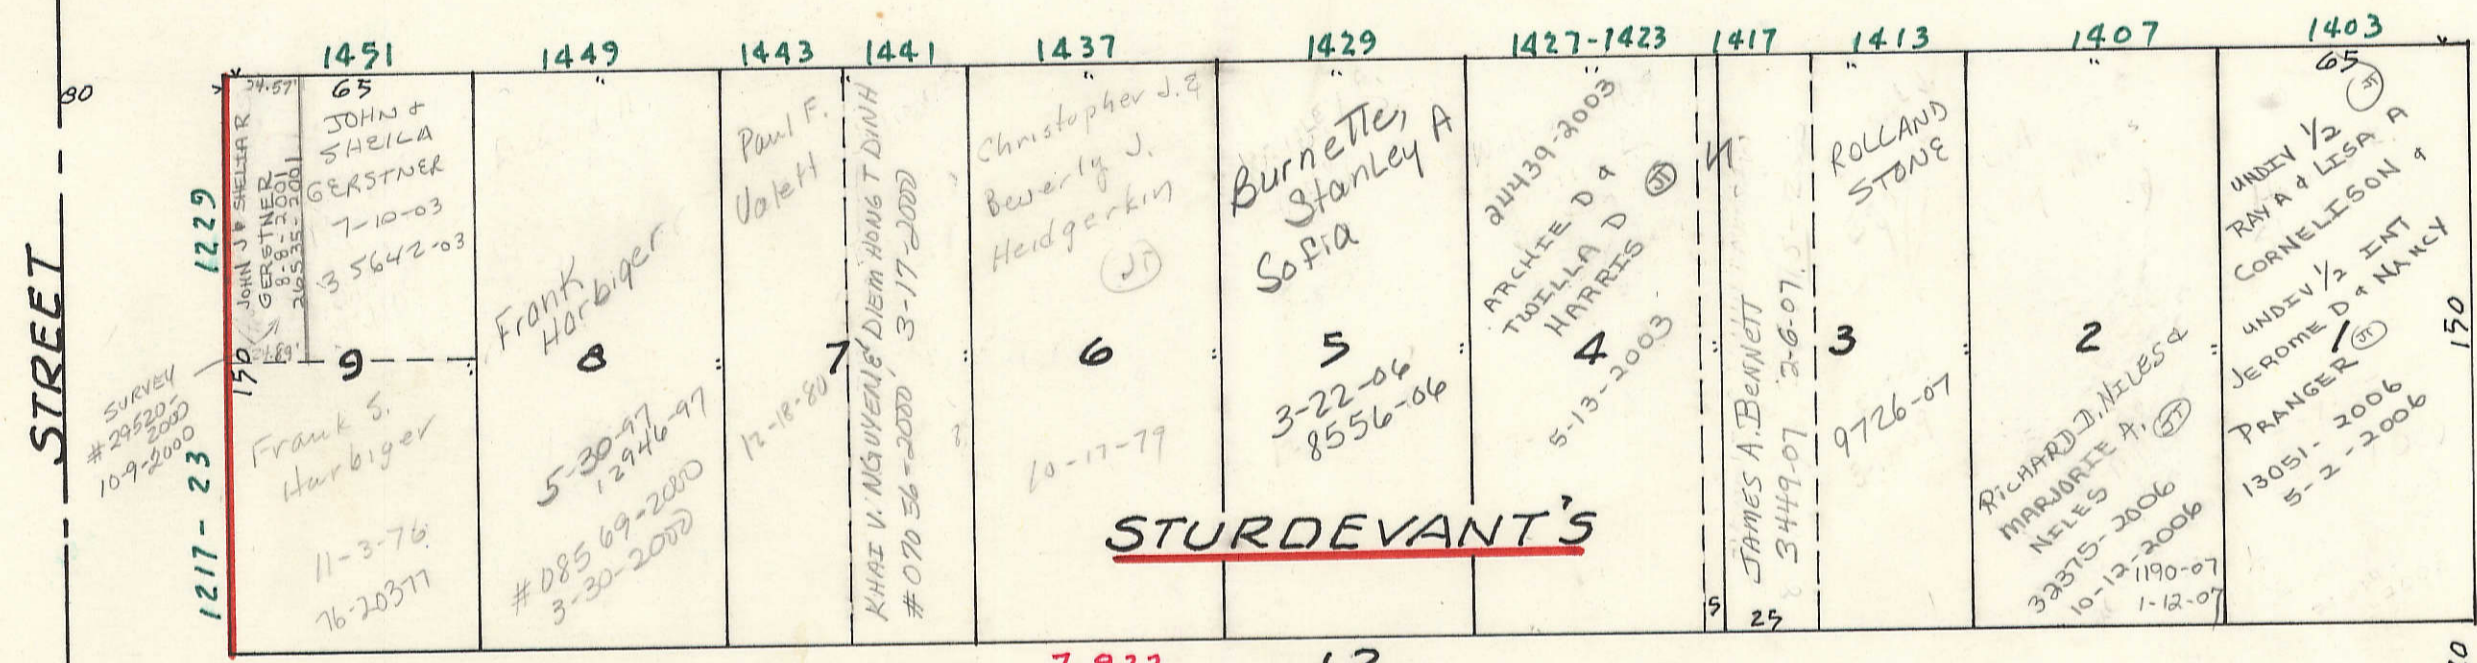


TRANSFER PAGE 7-922 13

(27)

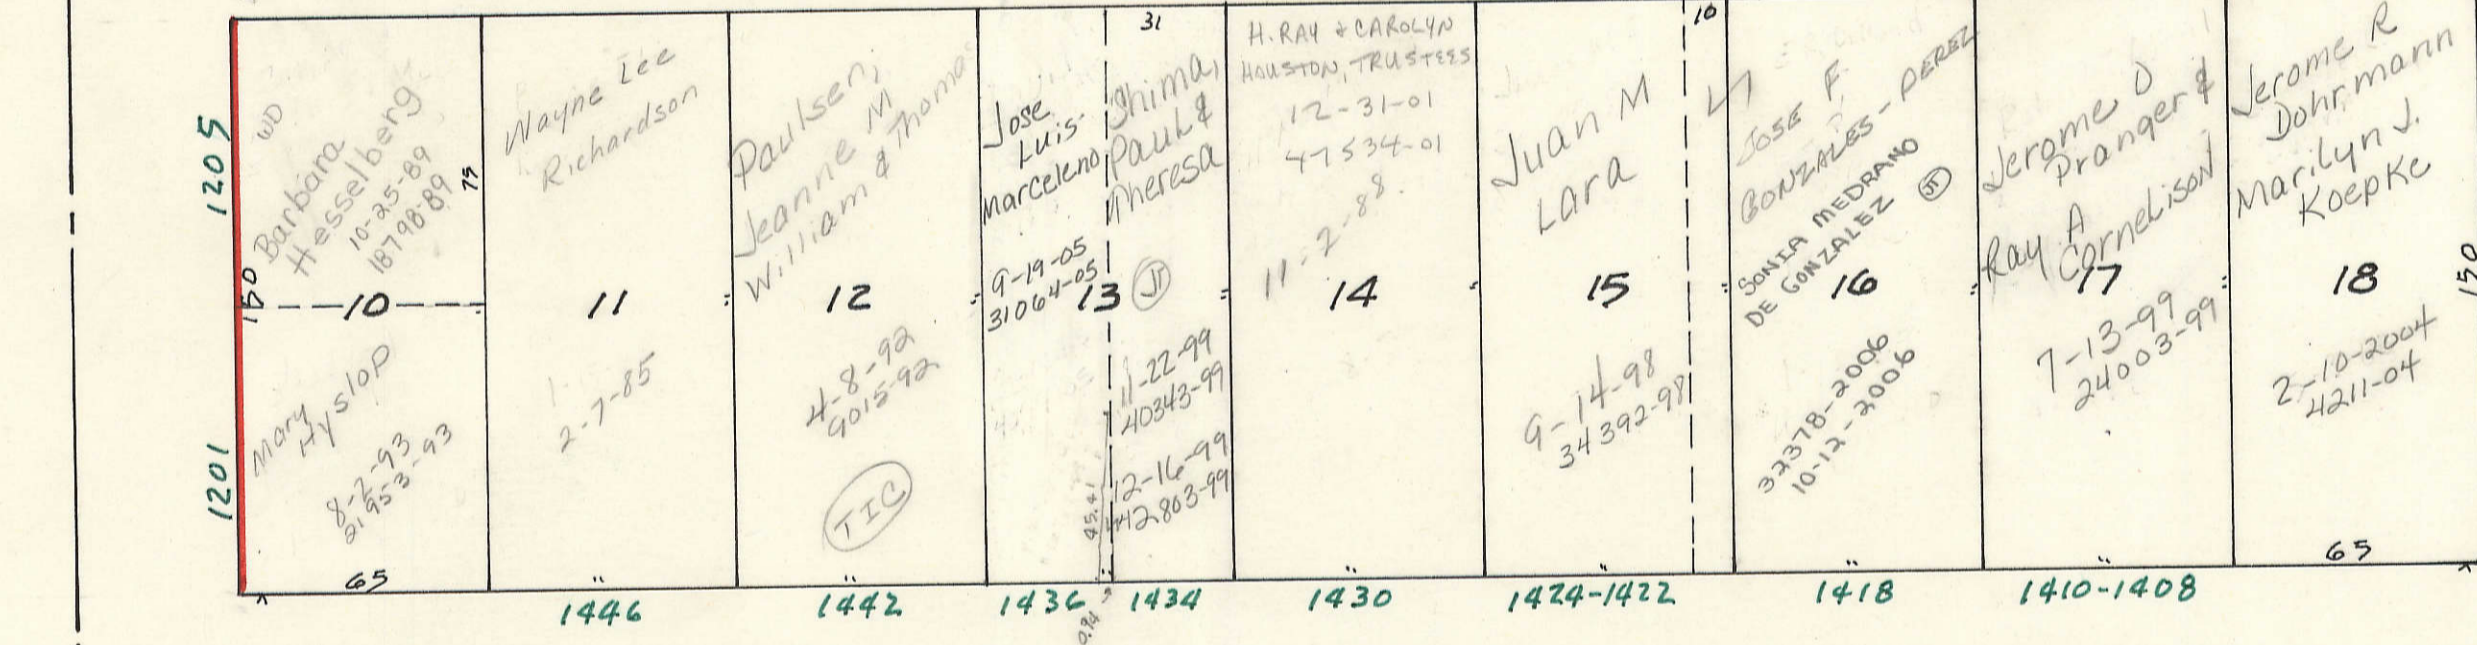

W. 12TH (SOUTH) STREET

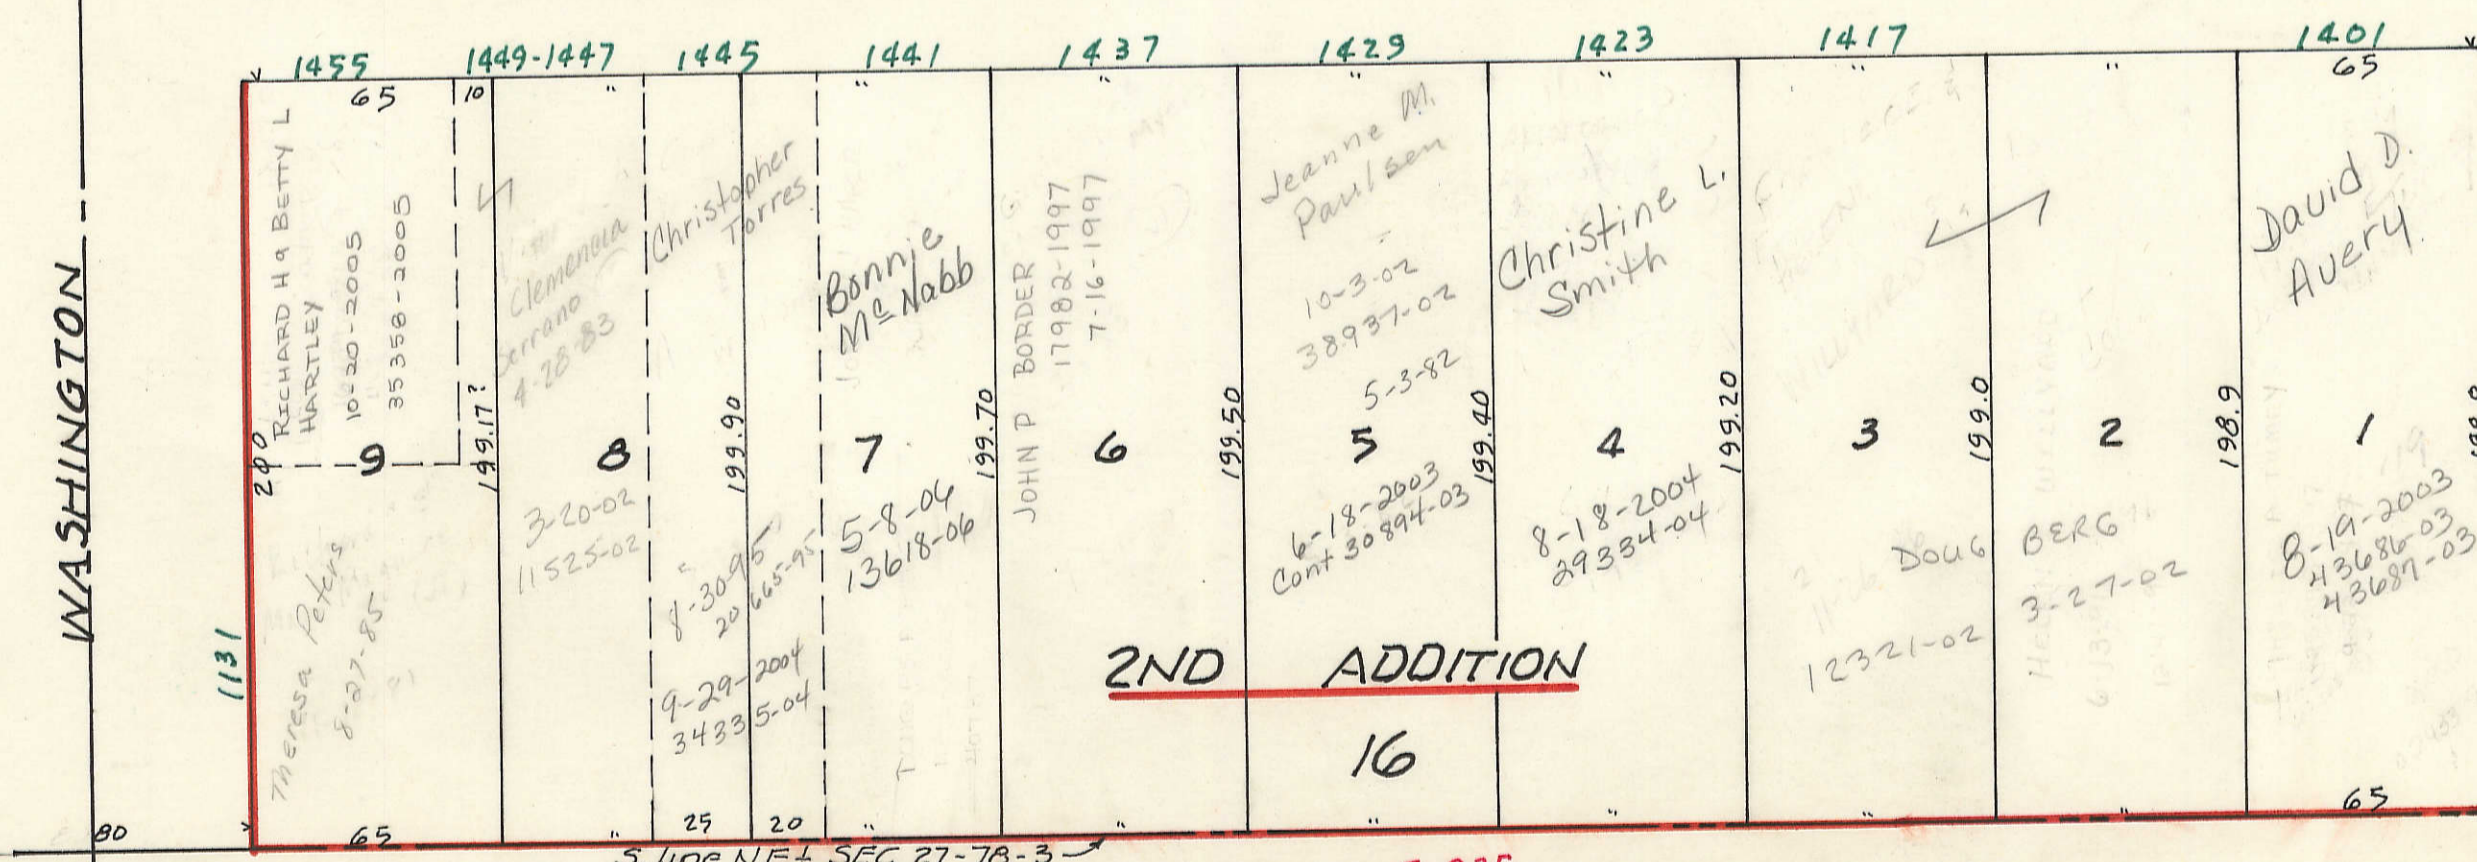

S. line NE 1/4 SEC 27-78-3 TRANSFER PAGE 7-925

STREET

(MITCHELL)

FILLMORE

(39)