


46

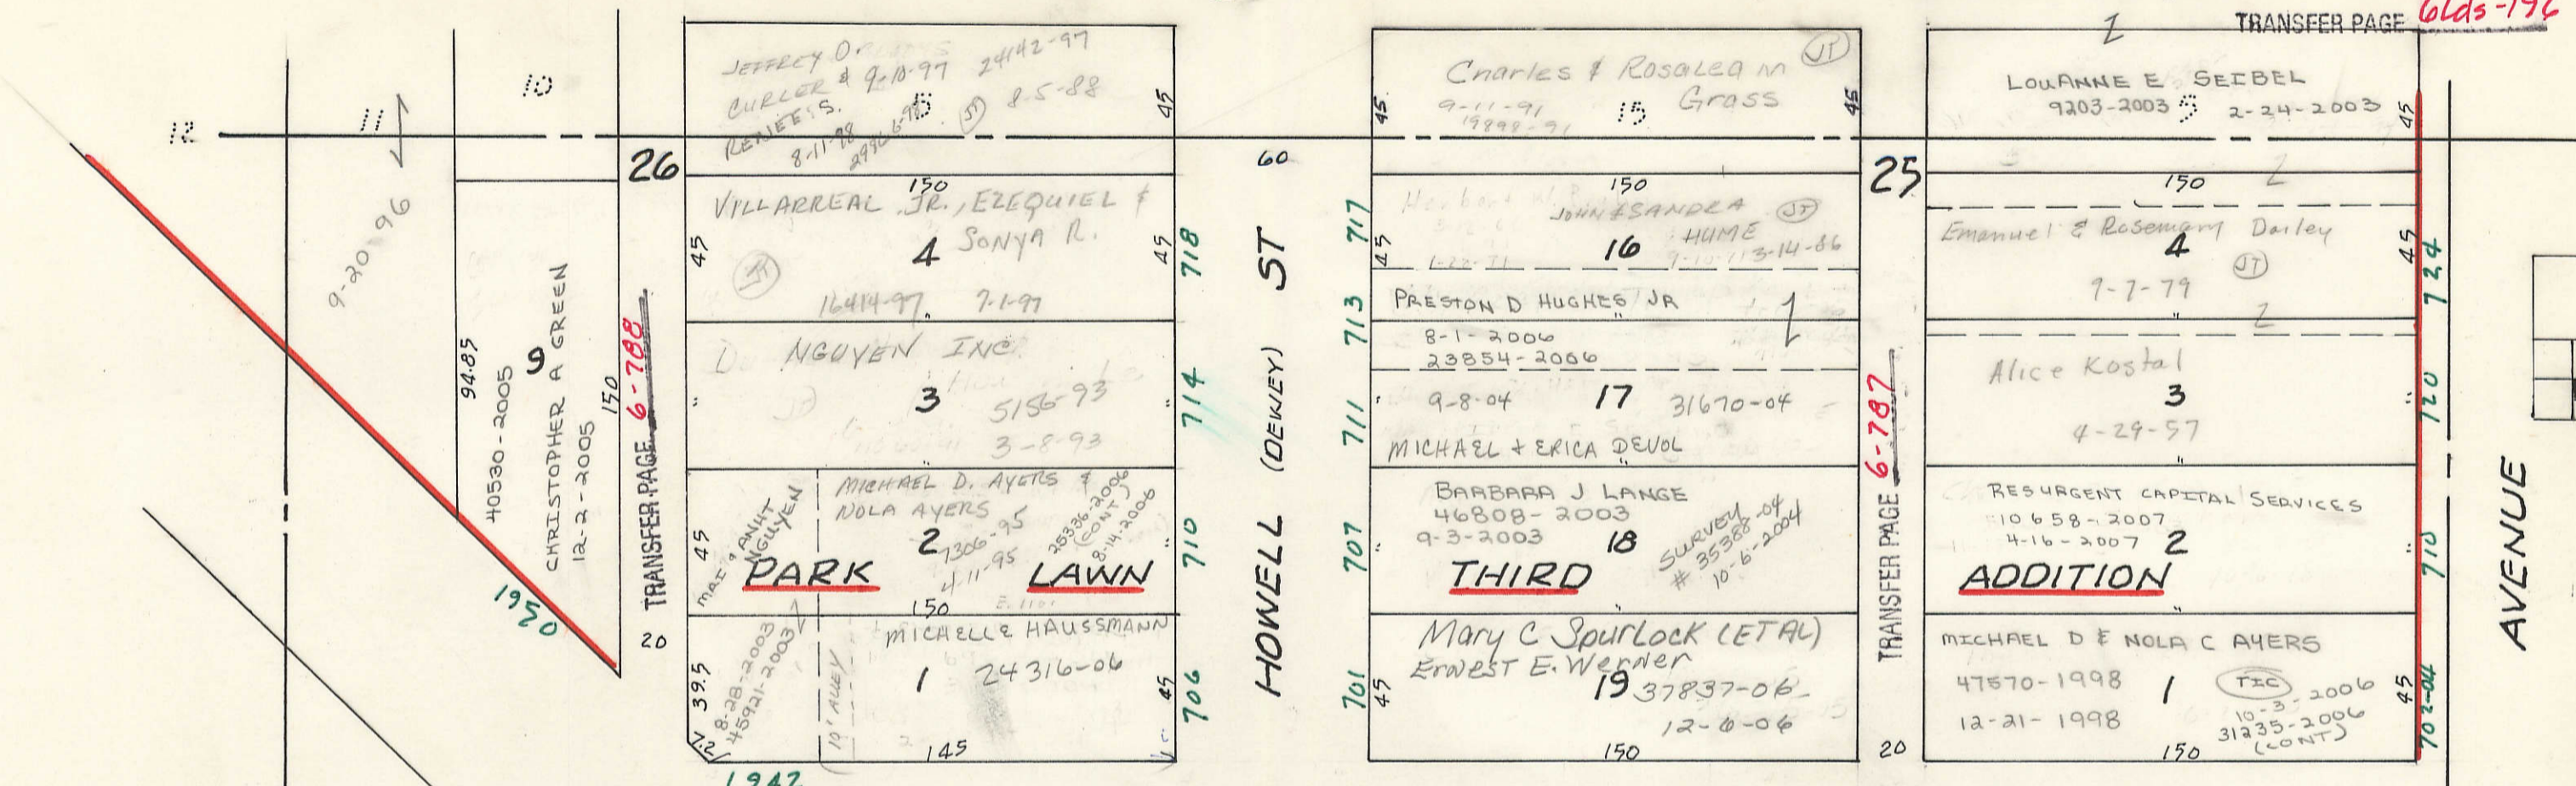


SEVENTH STREET


SEVENTH STREET

50

52

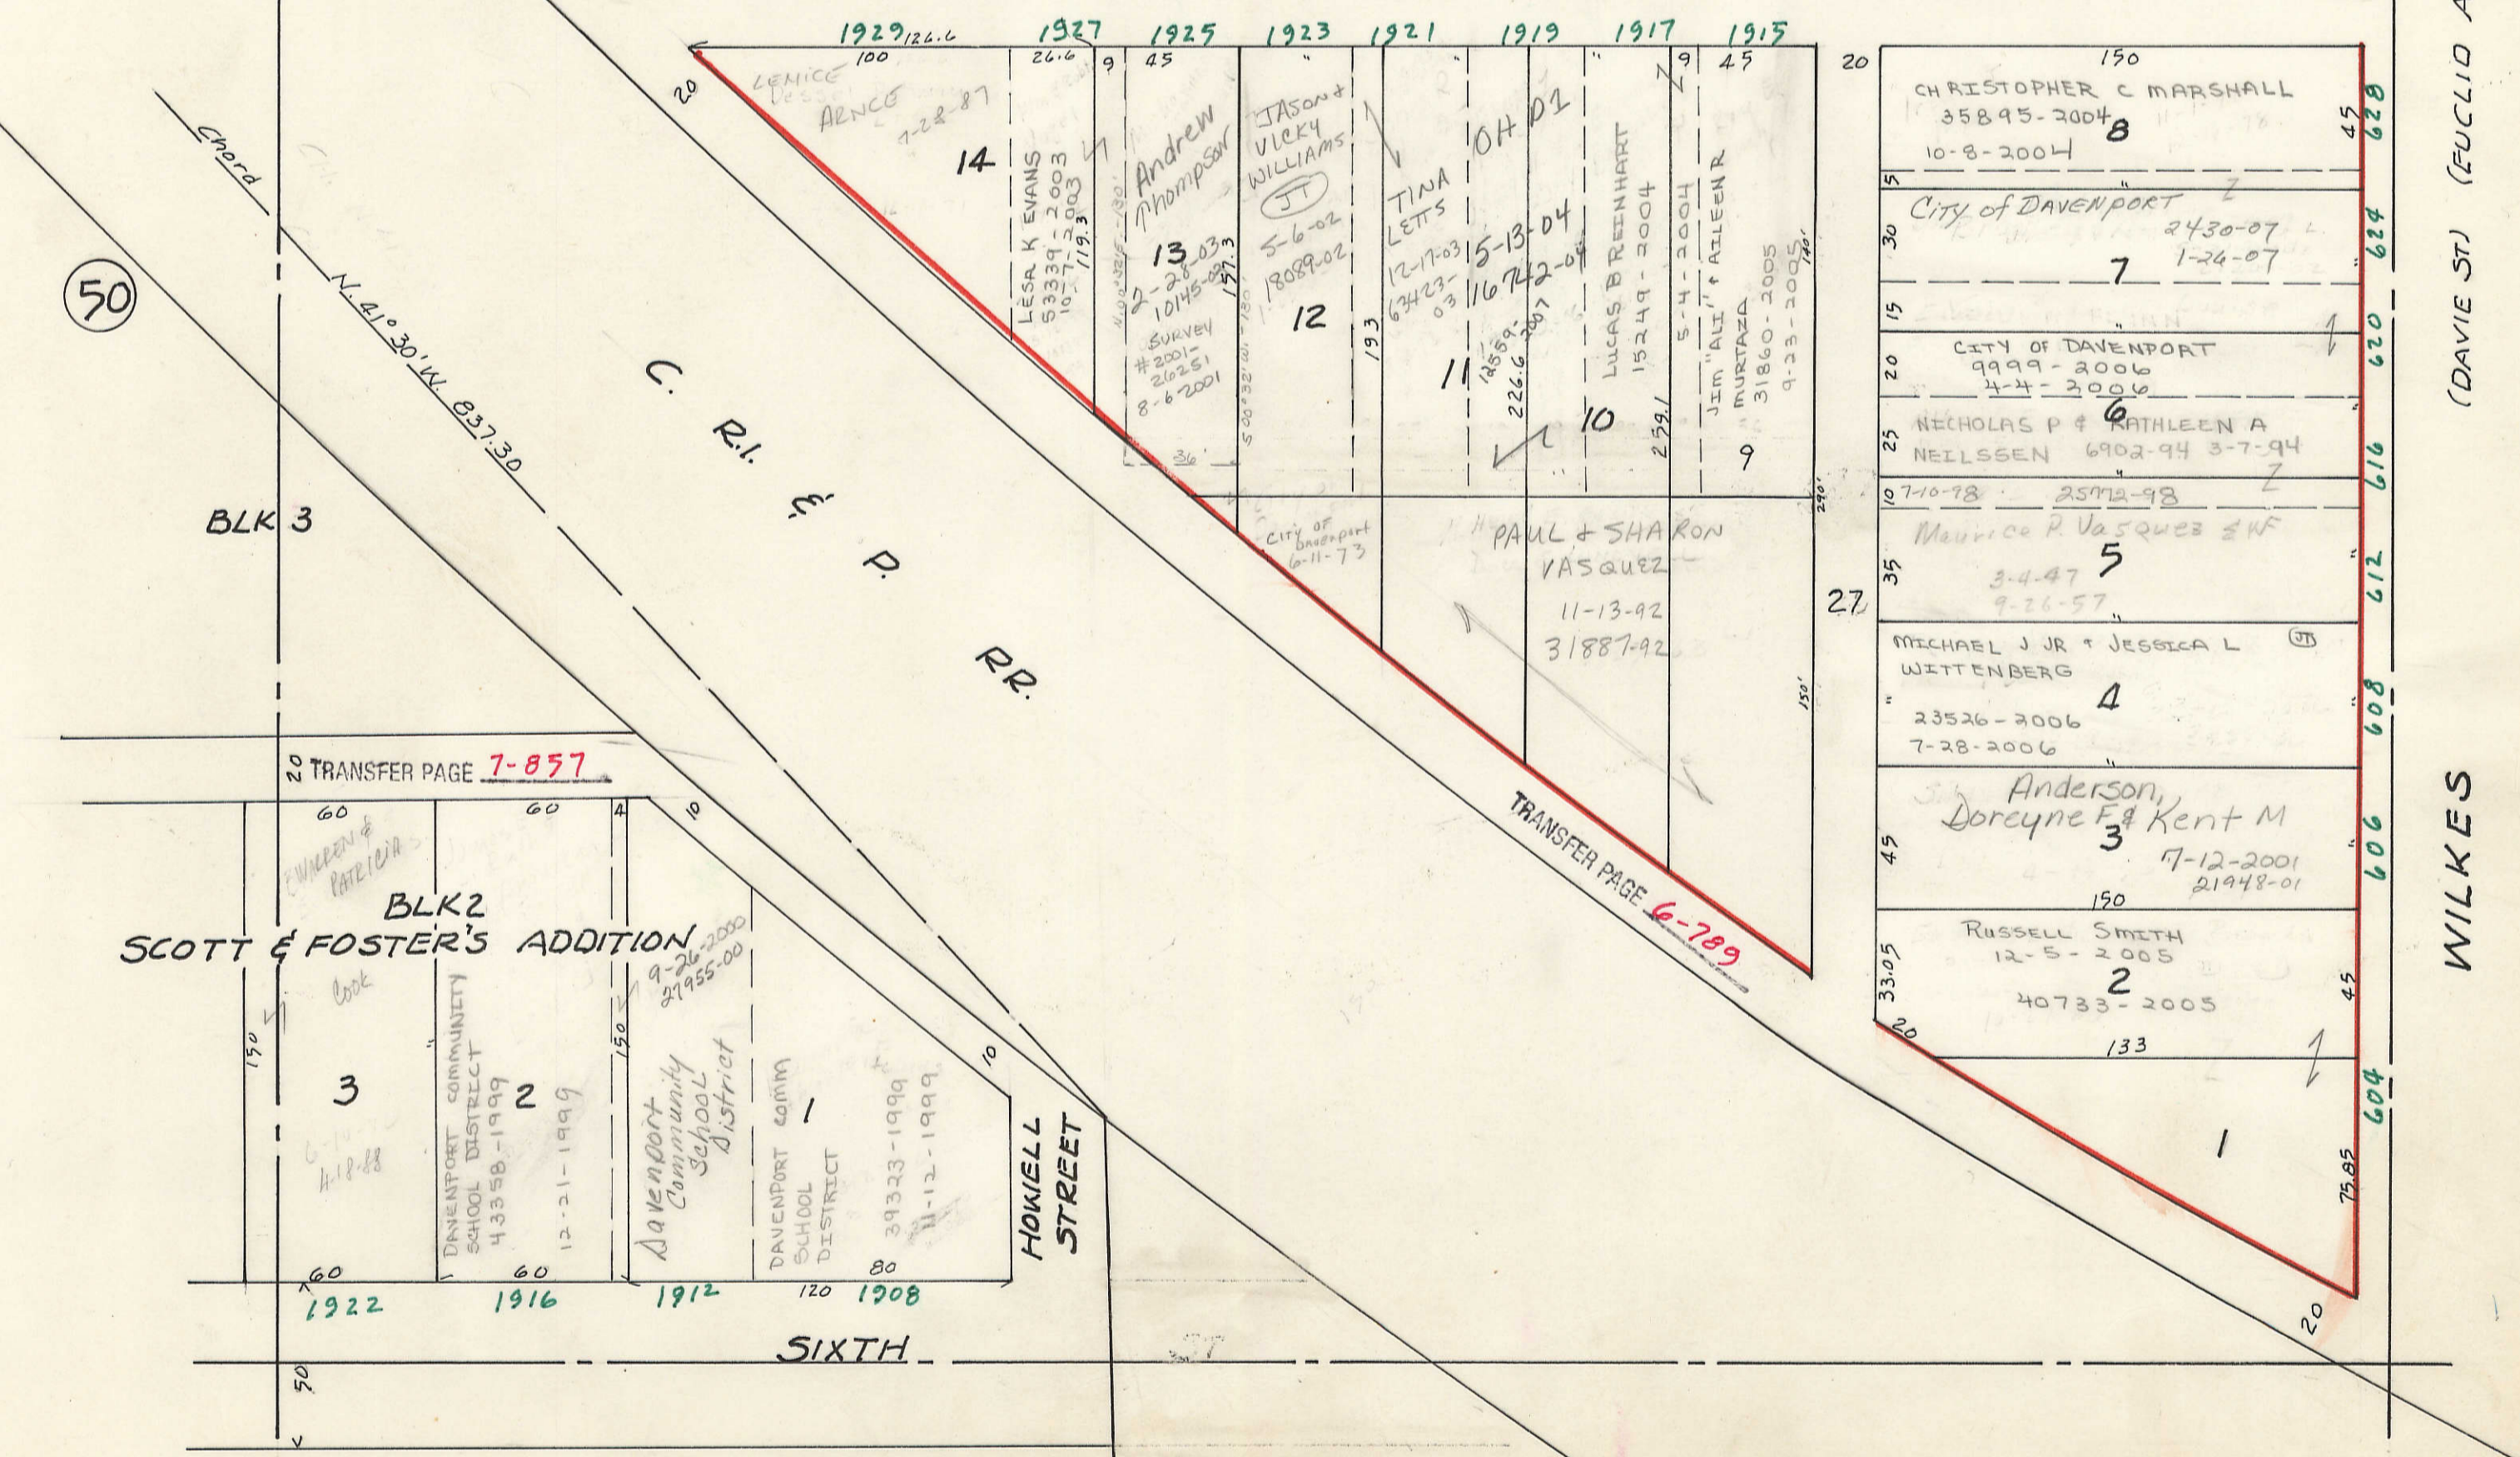

BLK 2  
SCOTT & FOSTER'S ADDITION

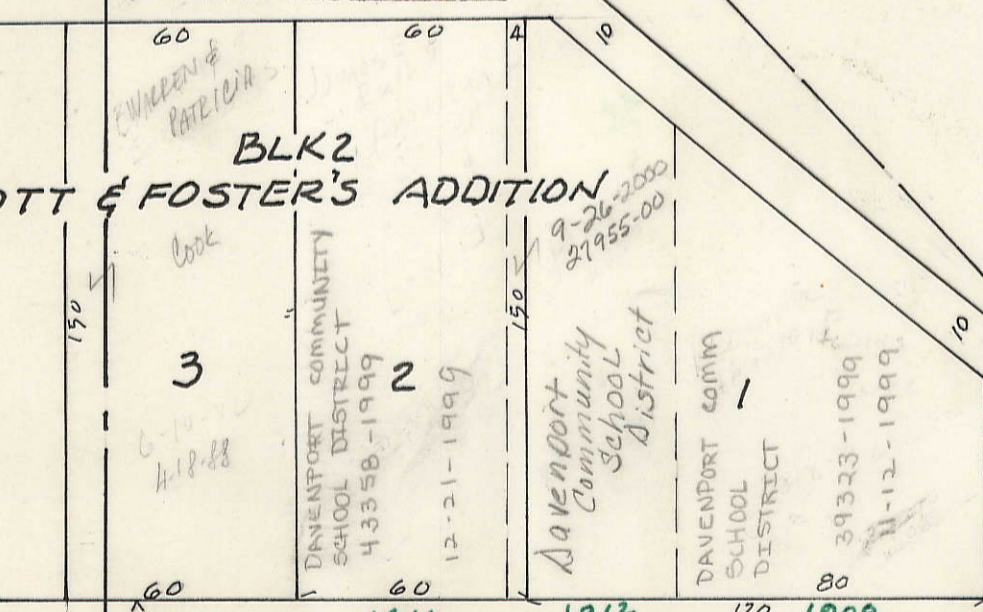

62