
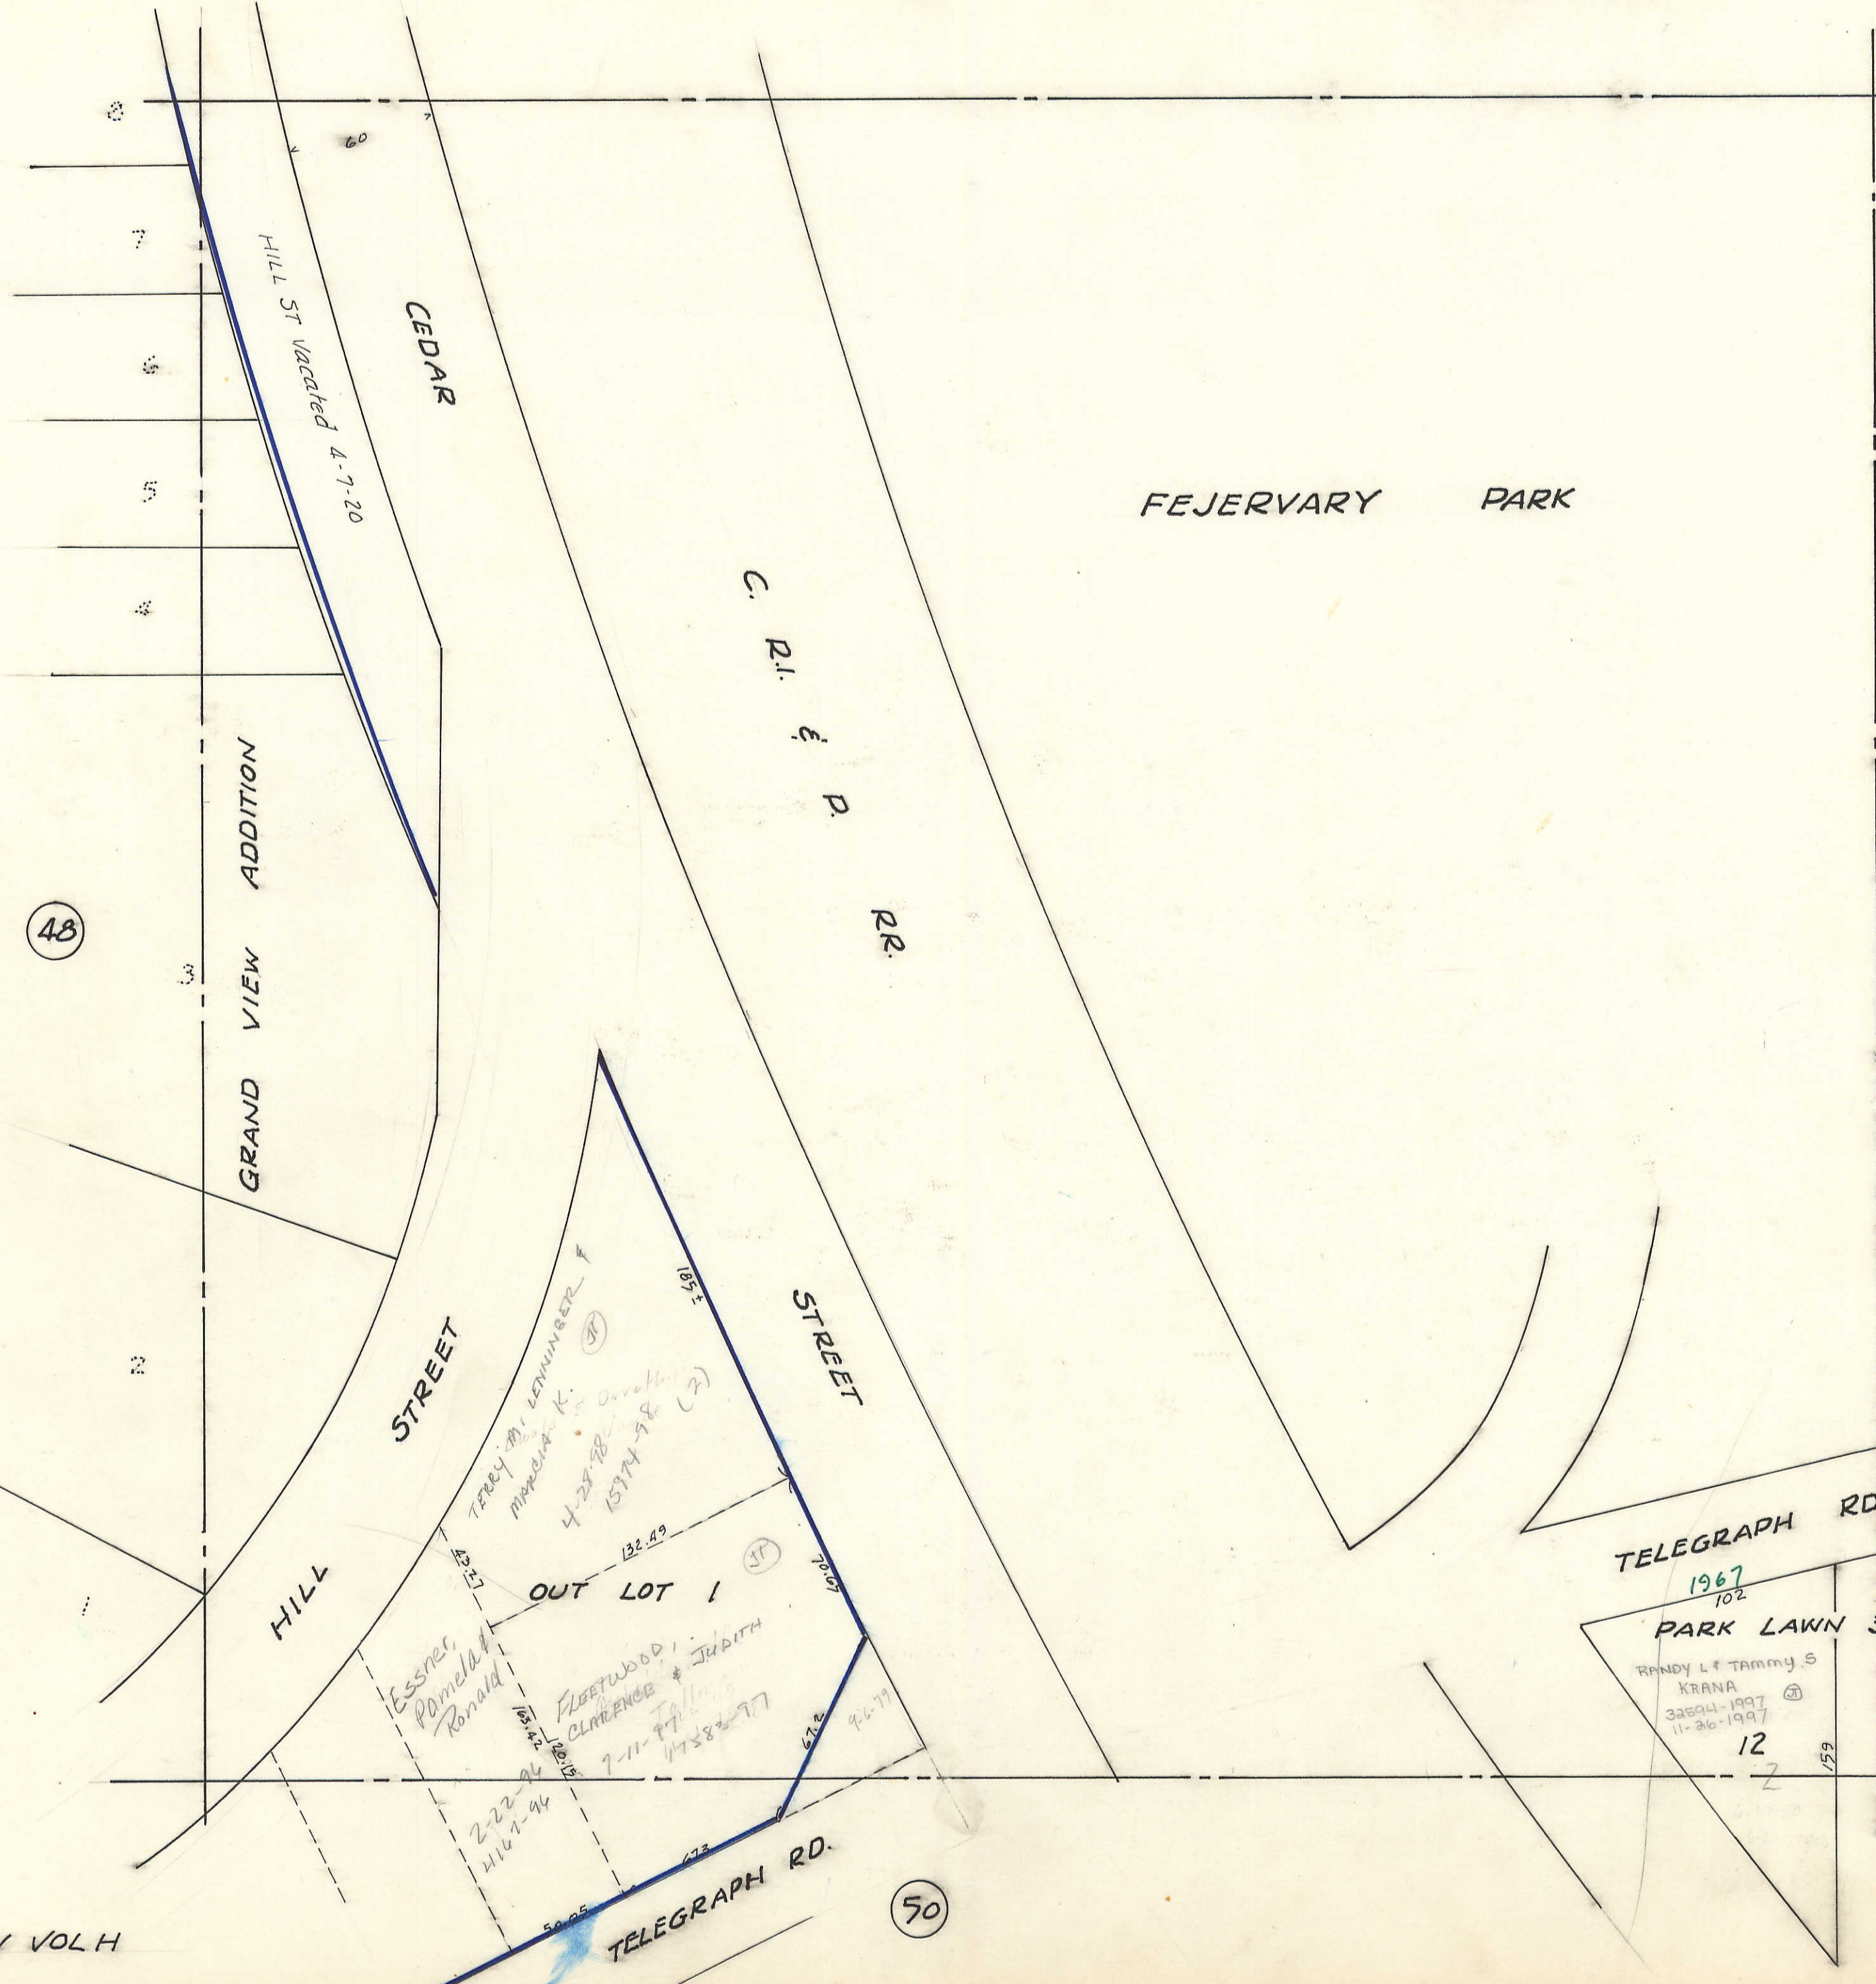


34

47

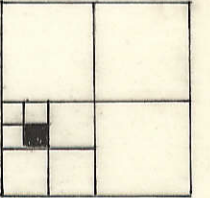

48

46

50

DAV VOL H