


33

TRANSFER PAGE 3-348


TRANSFER PAGE 3-355

TRANSFER PAGE 3-354

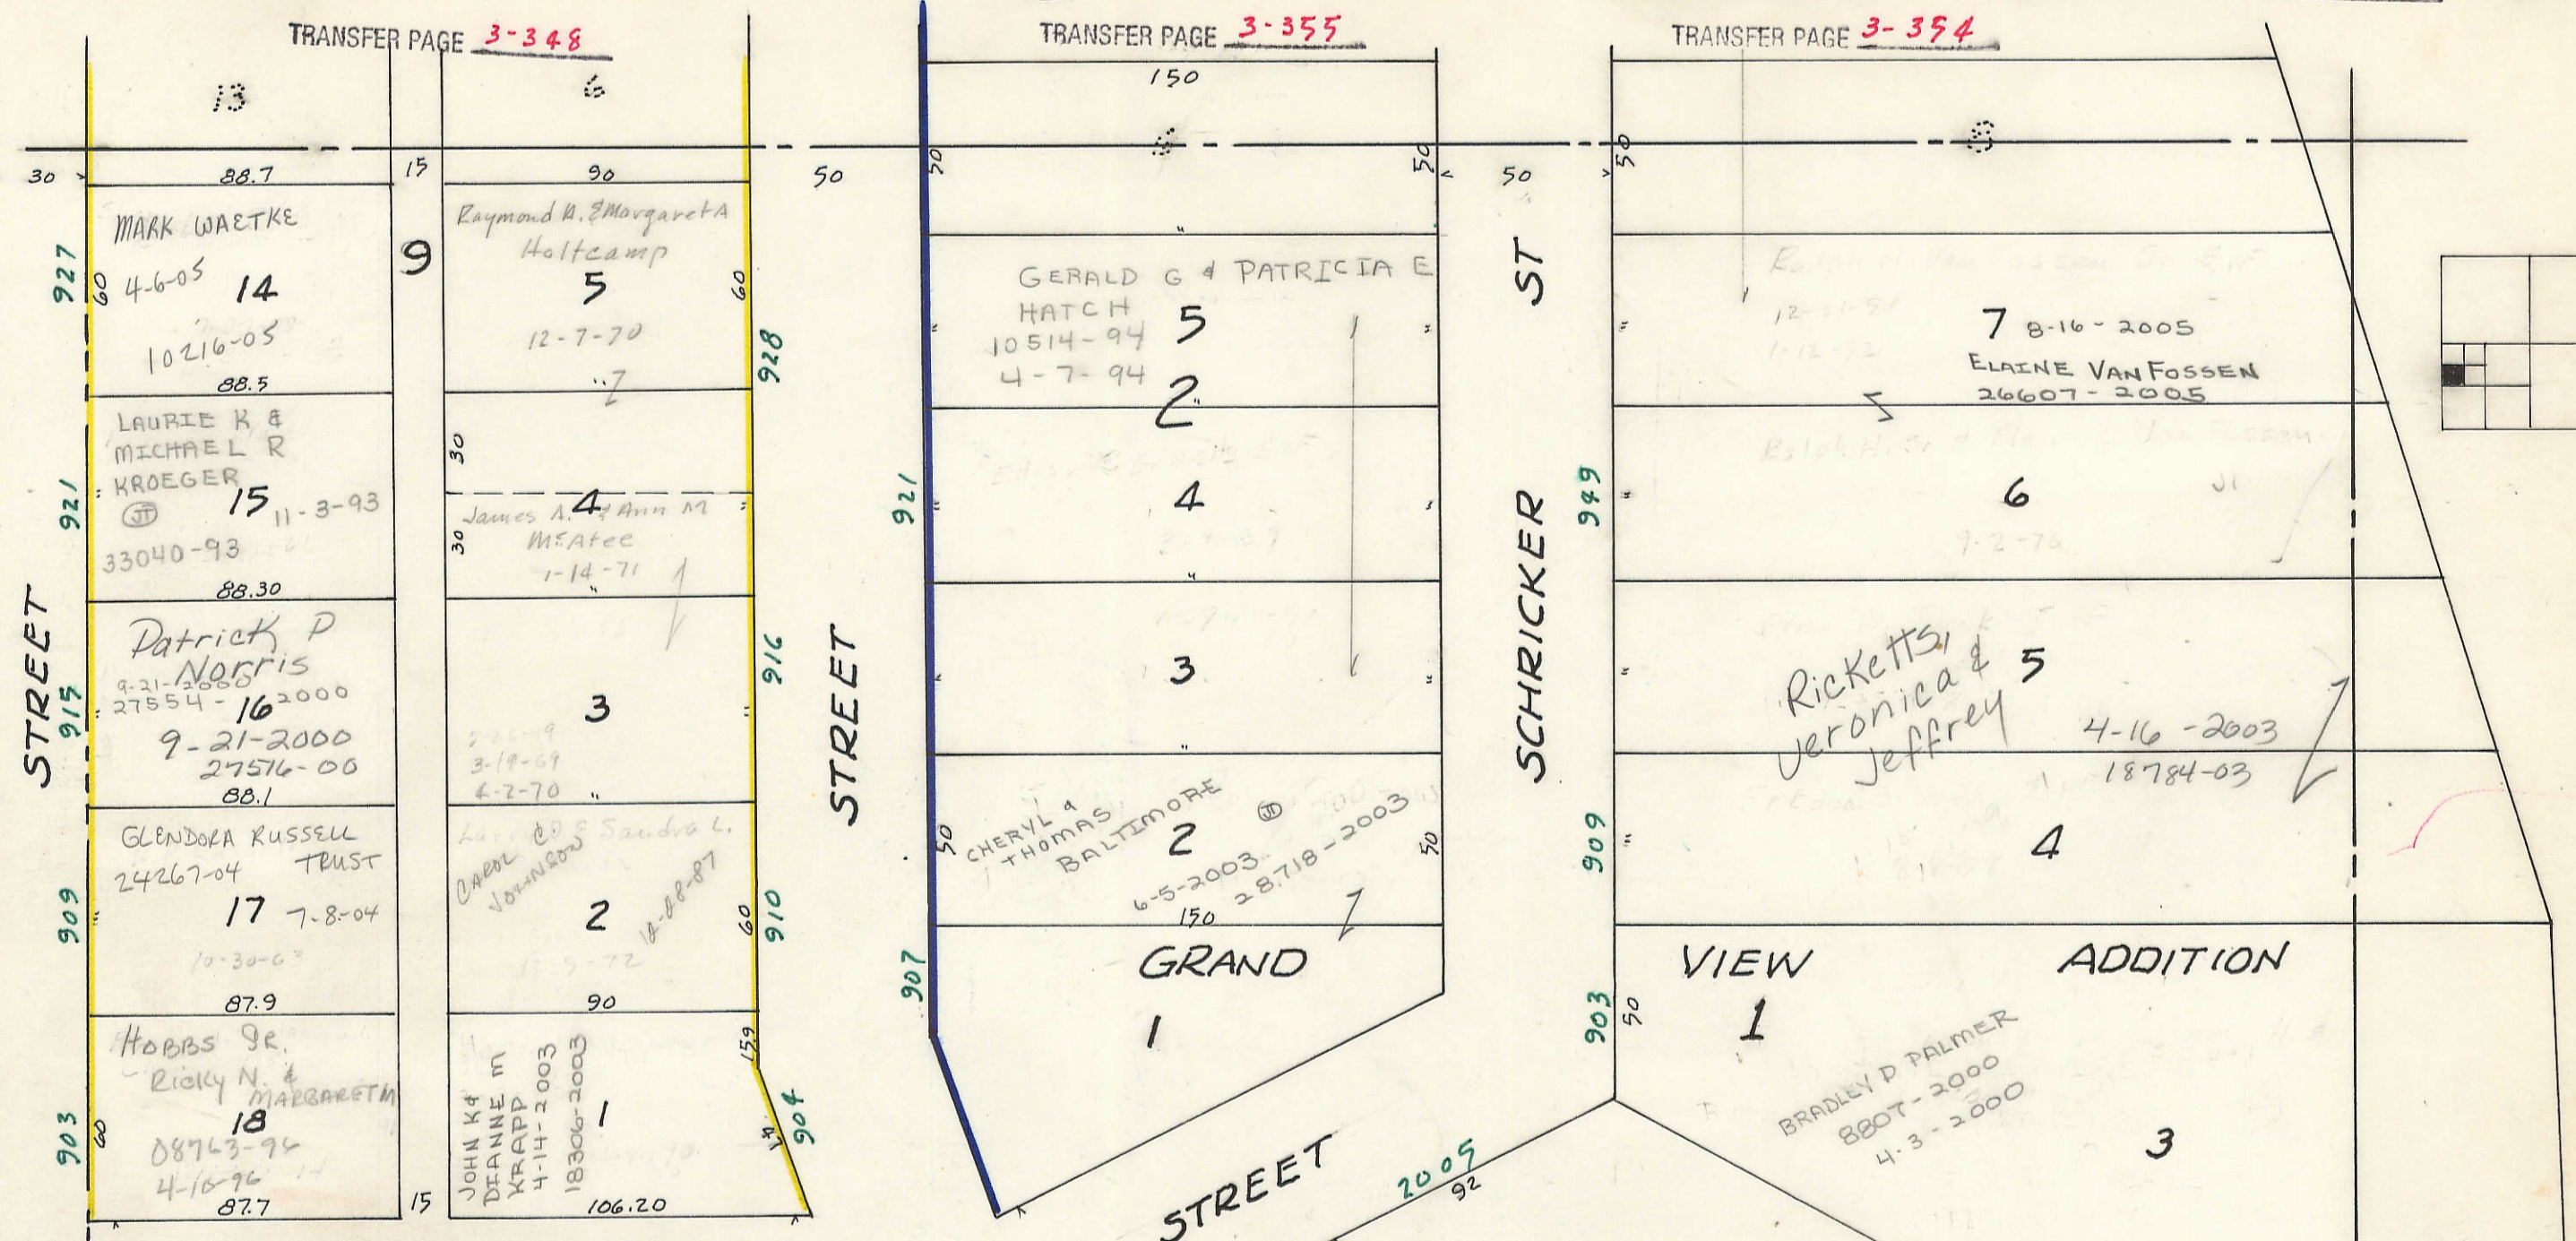

VOL I

41

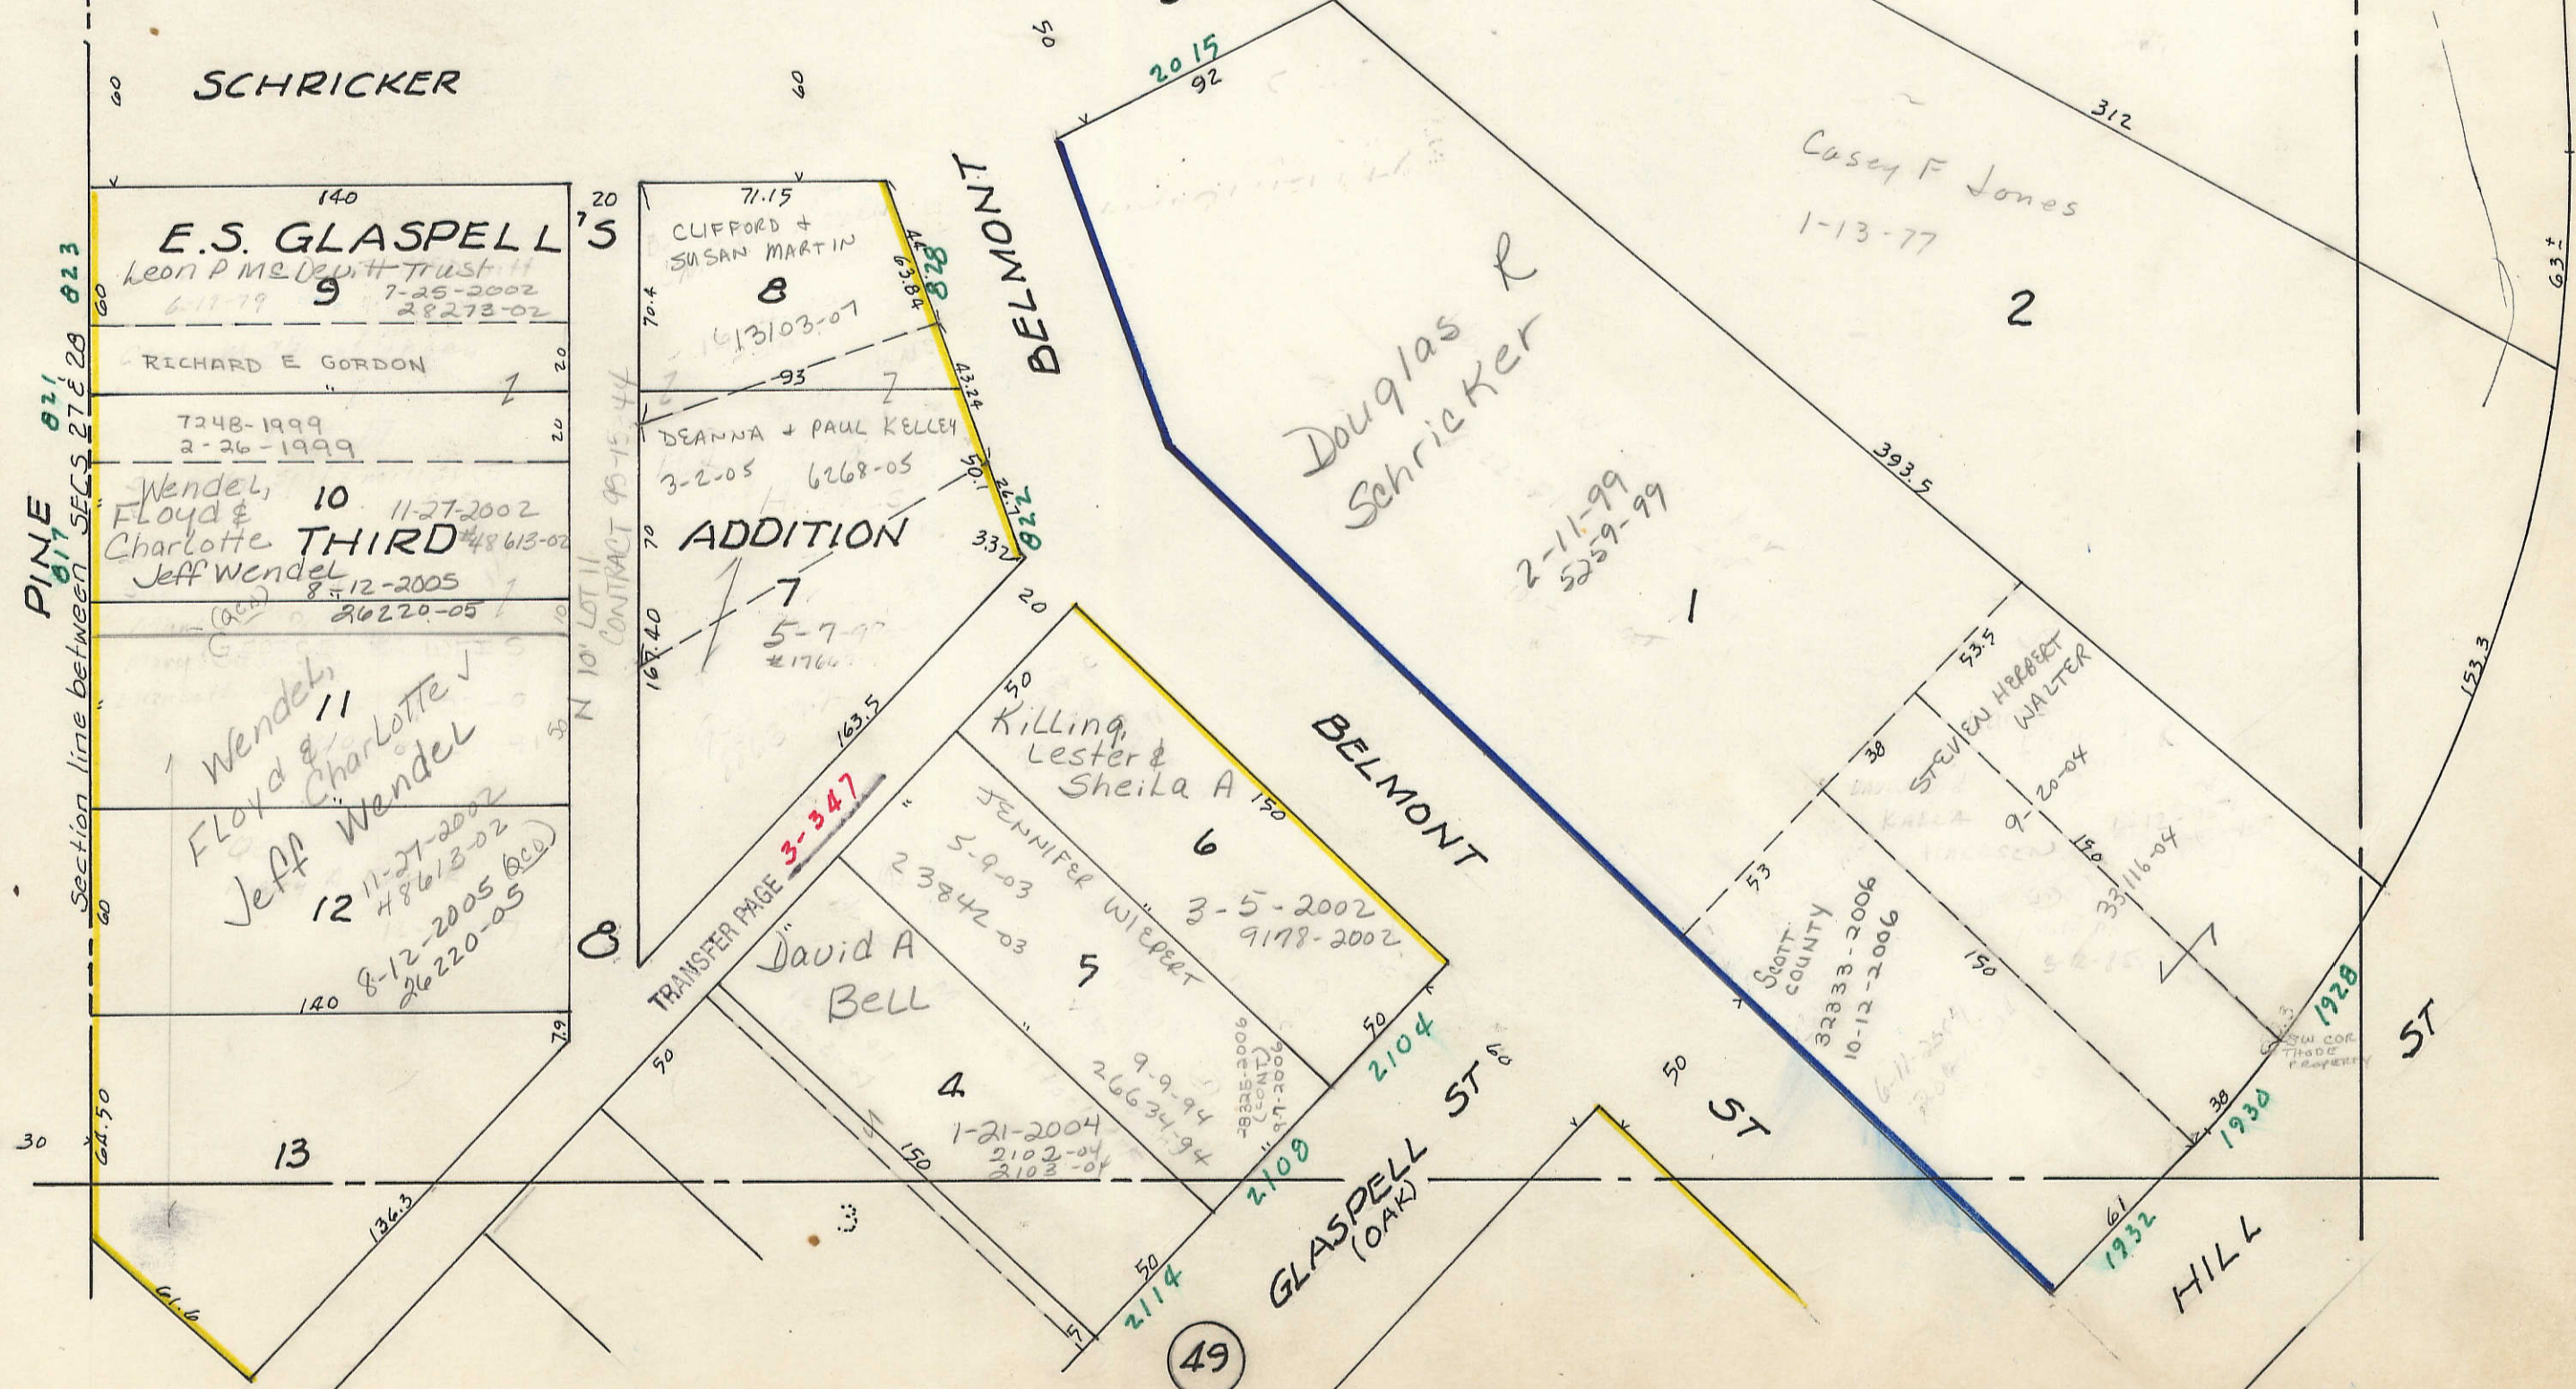

DAV VOL H

49

47