

SIXTH STREET

(53)


SW 1/4 SW 1/4 SE 1/4 SEC 27-78-3

CITY OF DAVENPORT


SCALE: 1" = 50'

TRANSFER PAGE 6lds-196

60

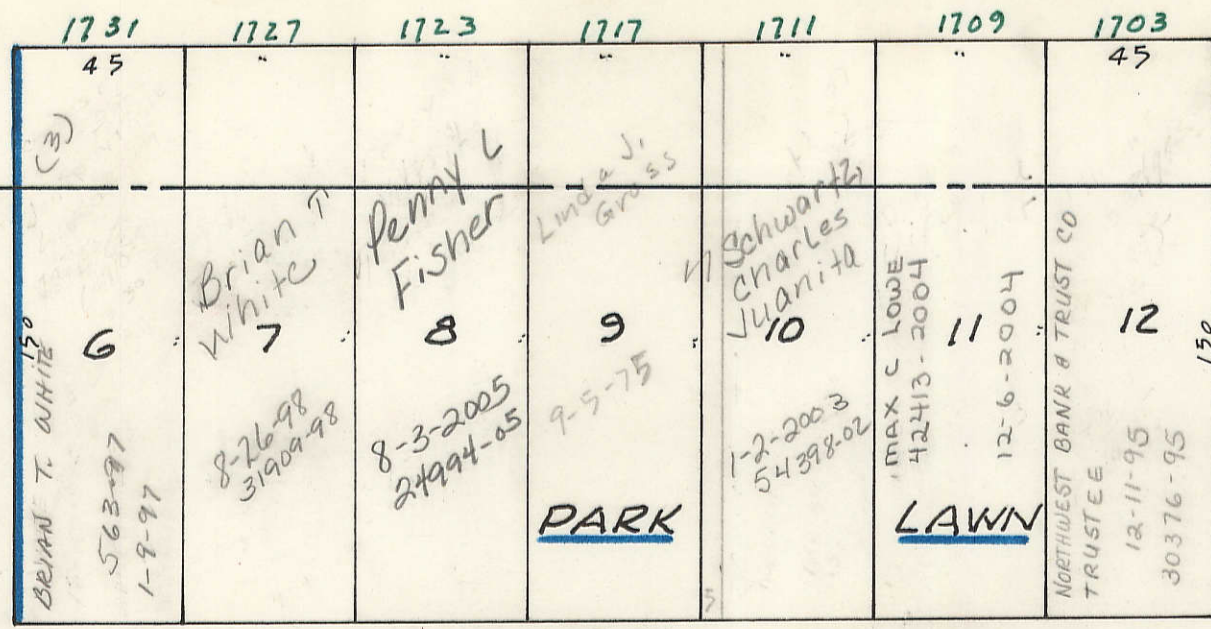


TRANSFER PAGE 6-782 20

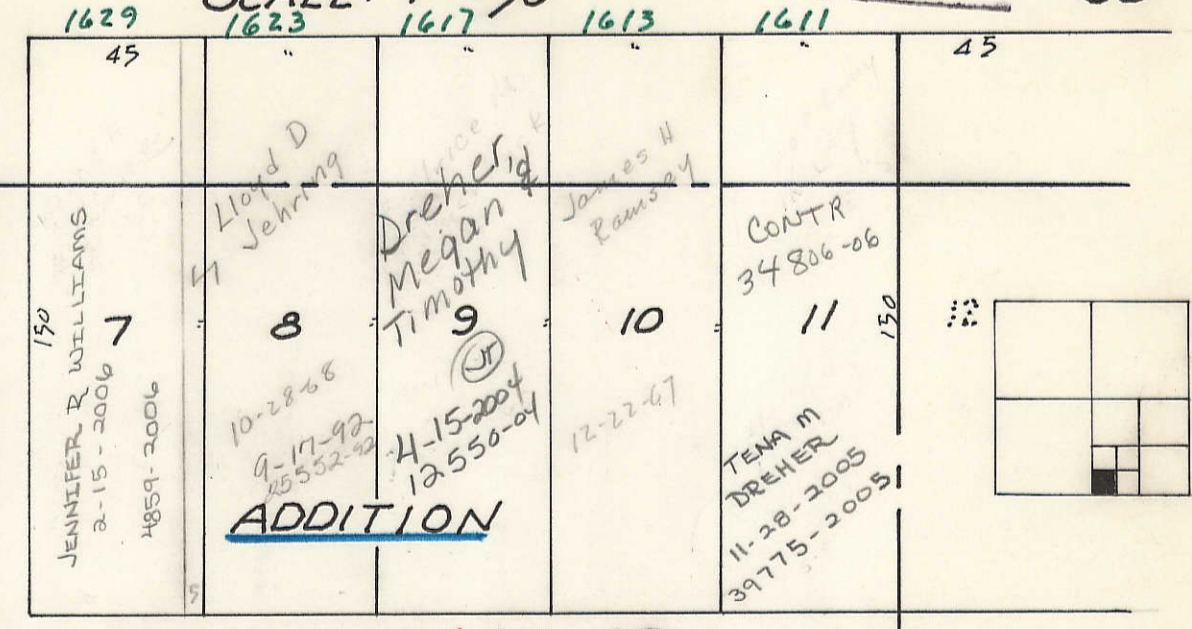


TRANSFER PAGE 6-775 13

STREET

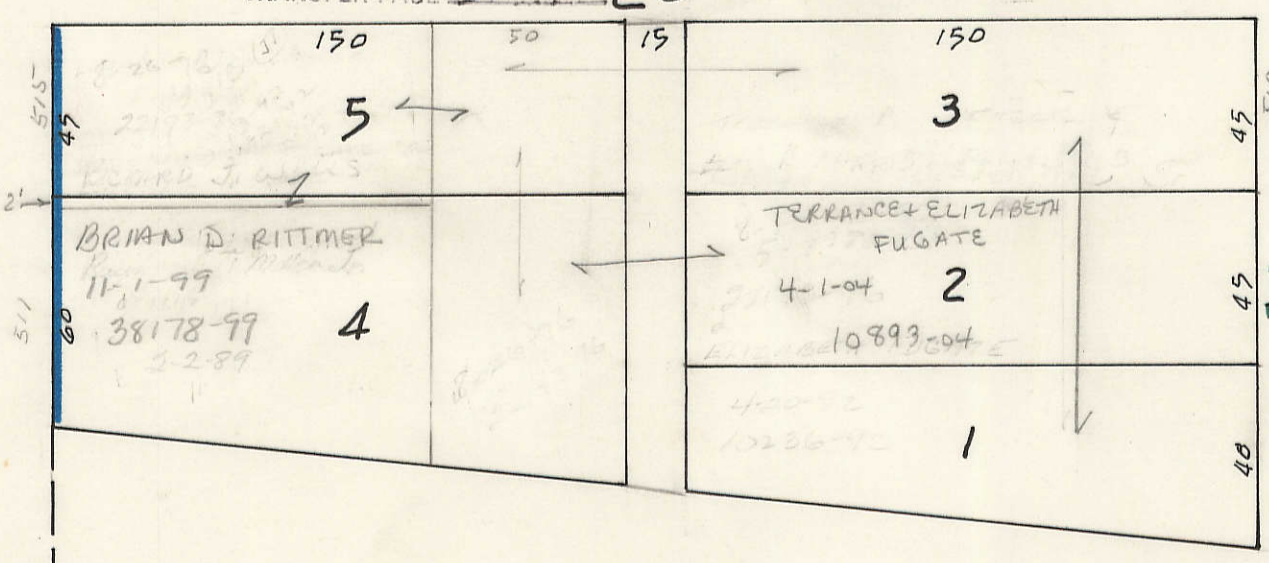

MADISON (HARRIS) STREET

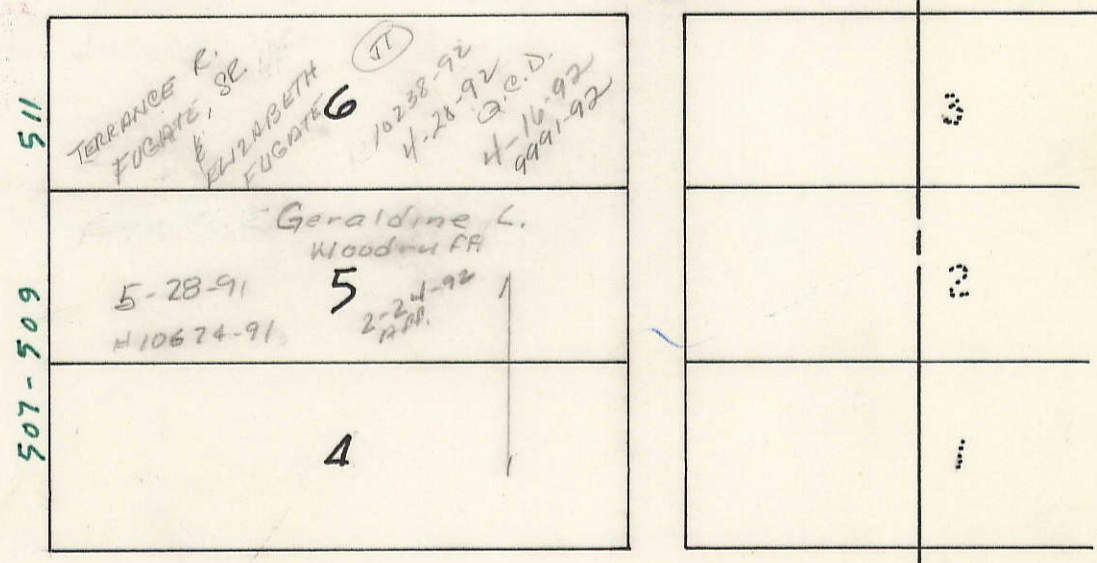


FIFTH STREET

(61)

(59)

DIVISION

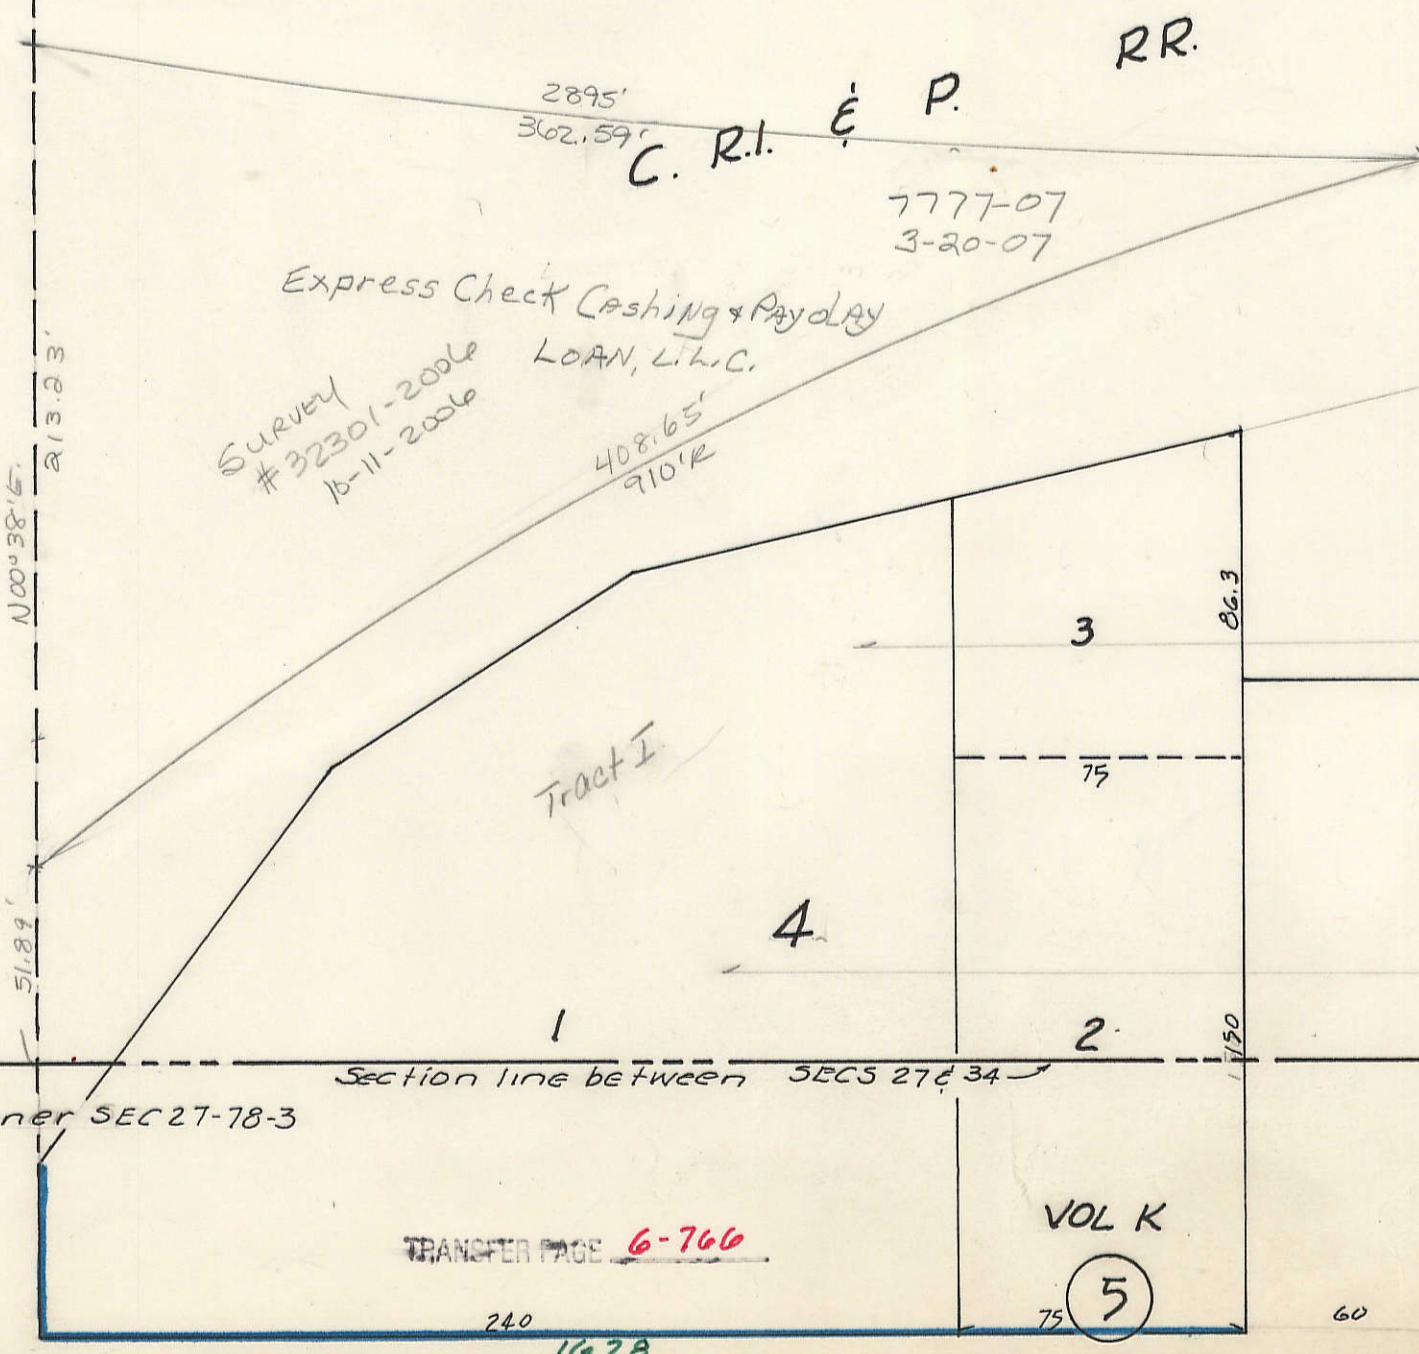


C.R.I. & P. RR.

Express Check Cashing & Payday LOAN, L.L.C.

Survey #32301-2006 10-11-2006

Tract I

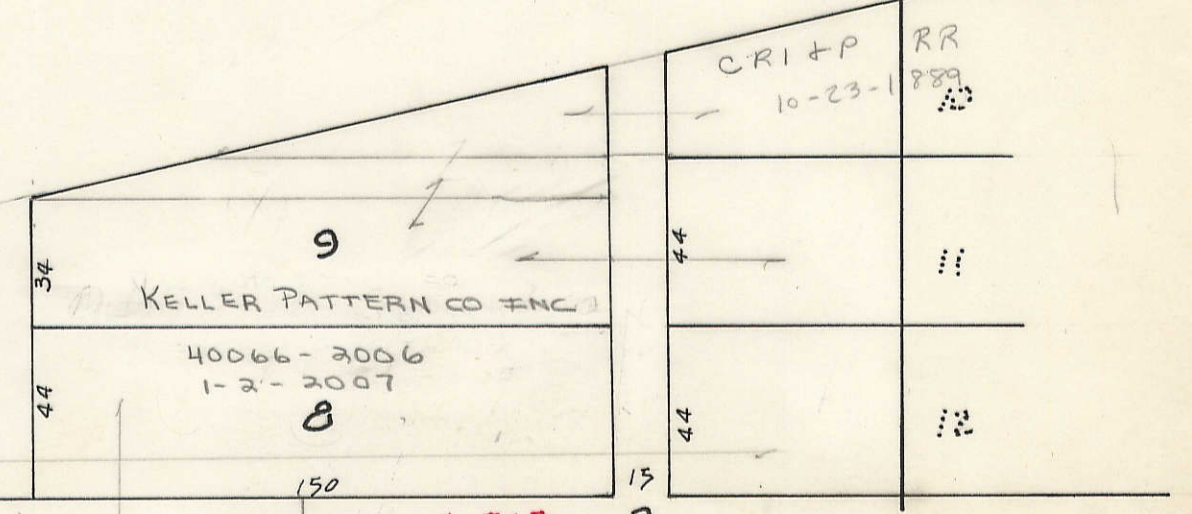

TRANSFER PAGE 6-765 3

(27) (34)

Section line between SECS 27 & 34

DAV VOL H

TRANSFER PAGE 6-766


VOL K

(5)

FOURTH STREET

1628

4TH ST 1380' wide

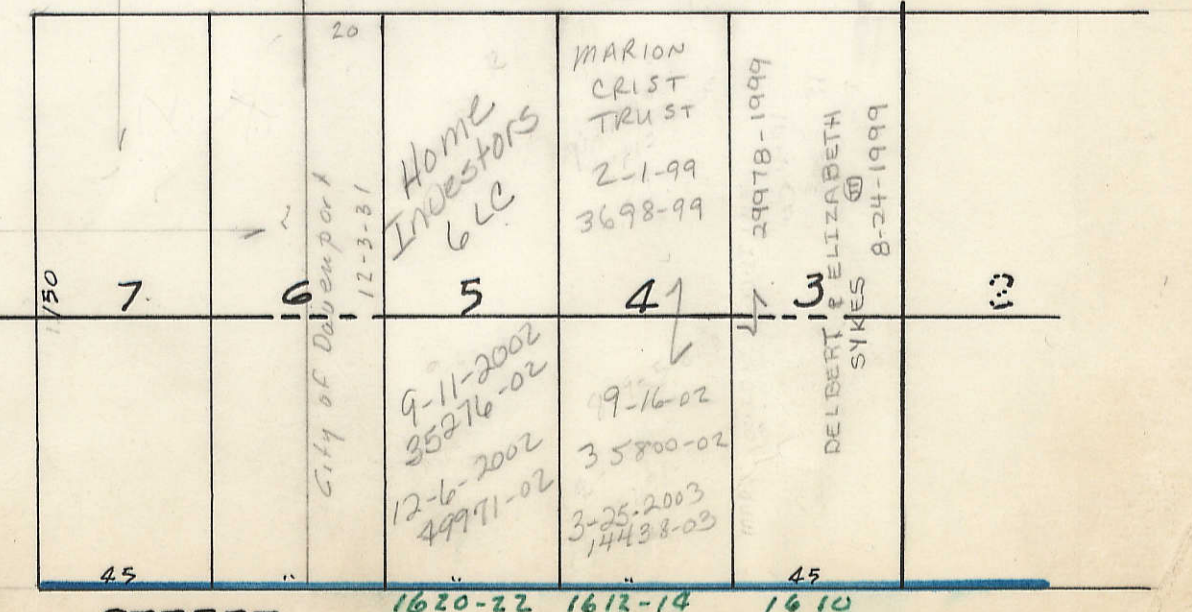

STREET

1620-22 1612-14 1610