

27

N. line SE 1/4 SEC 28-78-3

29

SHERWOOD MANOR
5524-2003
2-3-2003



Sherwood Forest Condo
Phase I

37

10-8-86

43

FOSTER'S INDIAN HILLS 7TH ADDN

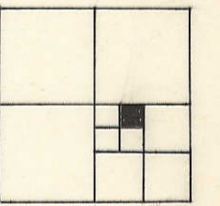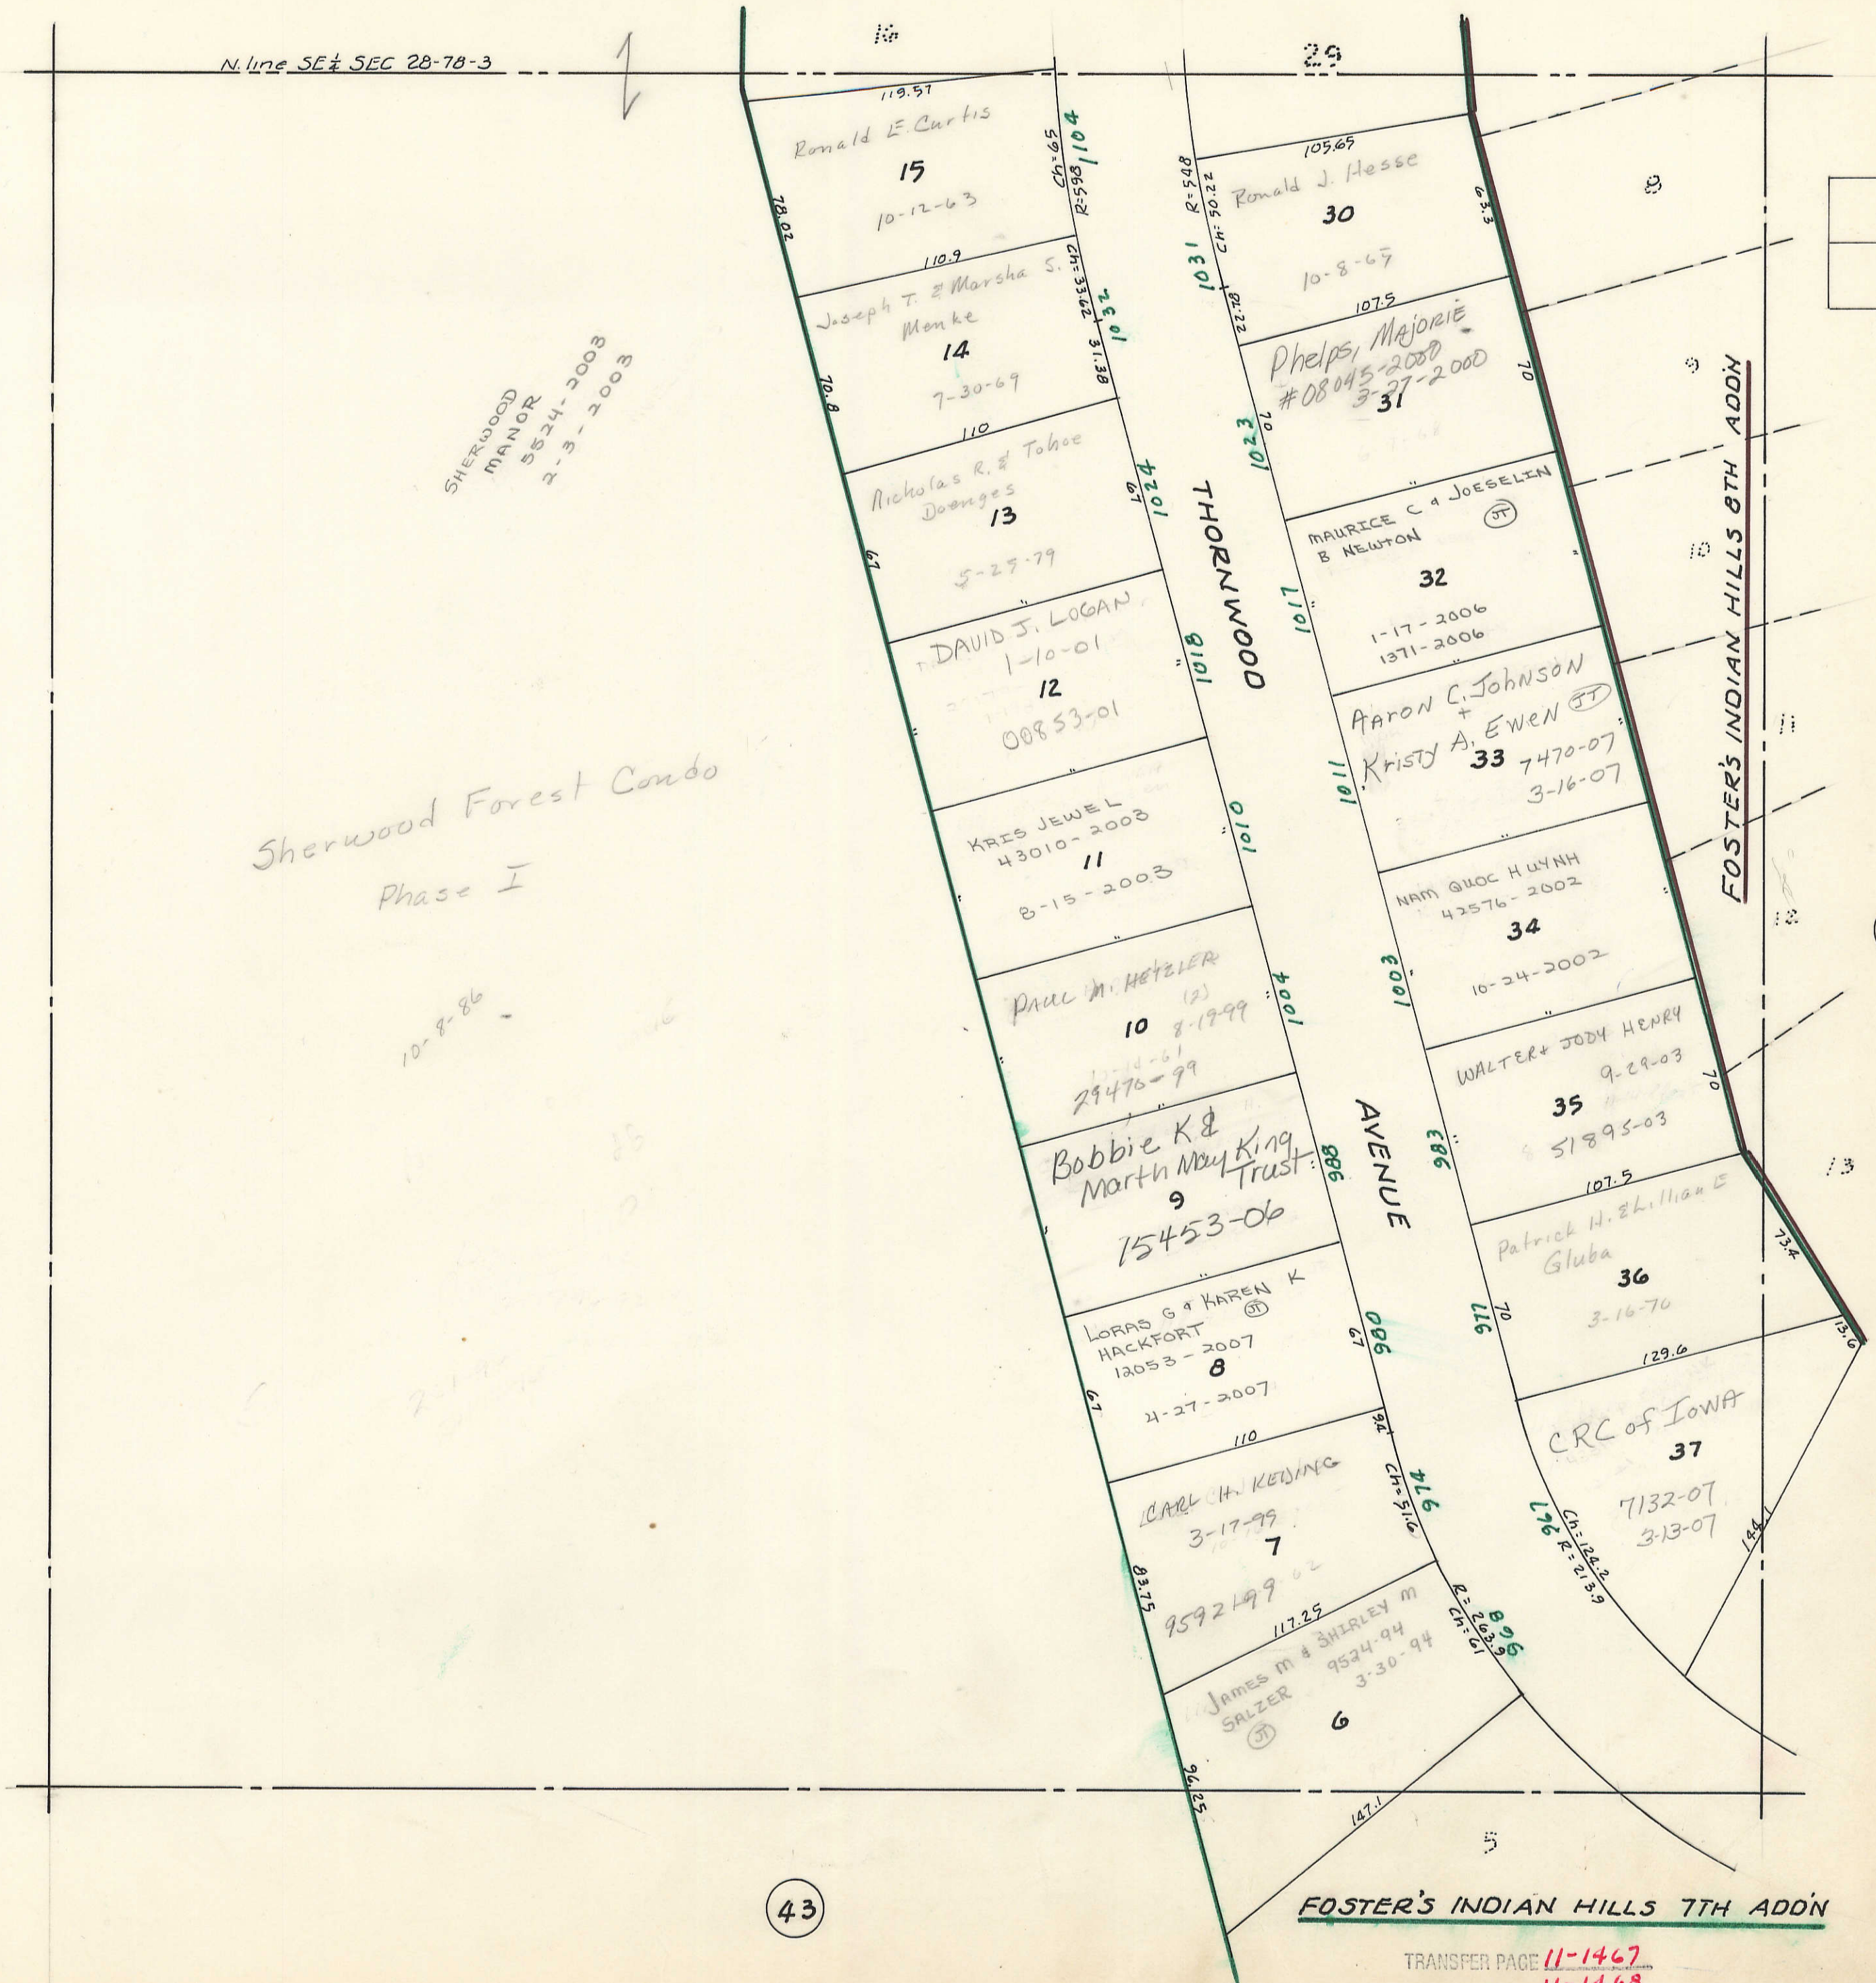

39