
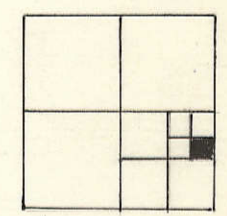


40

TRANSFER PAGE 10-1373

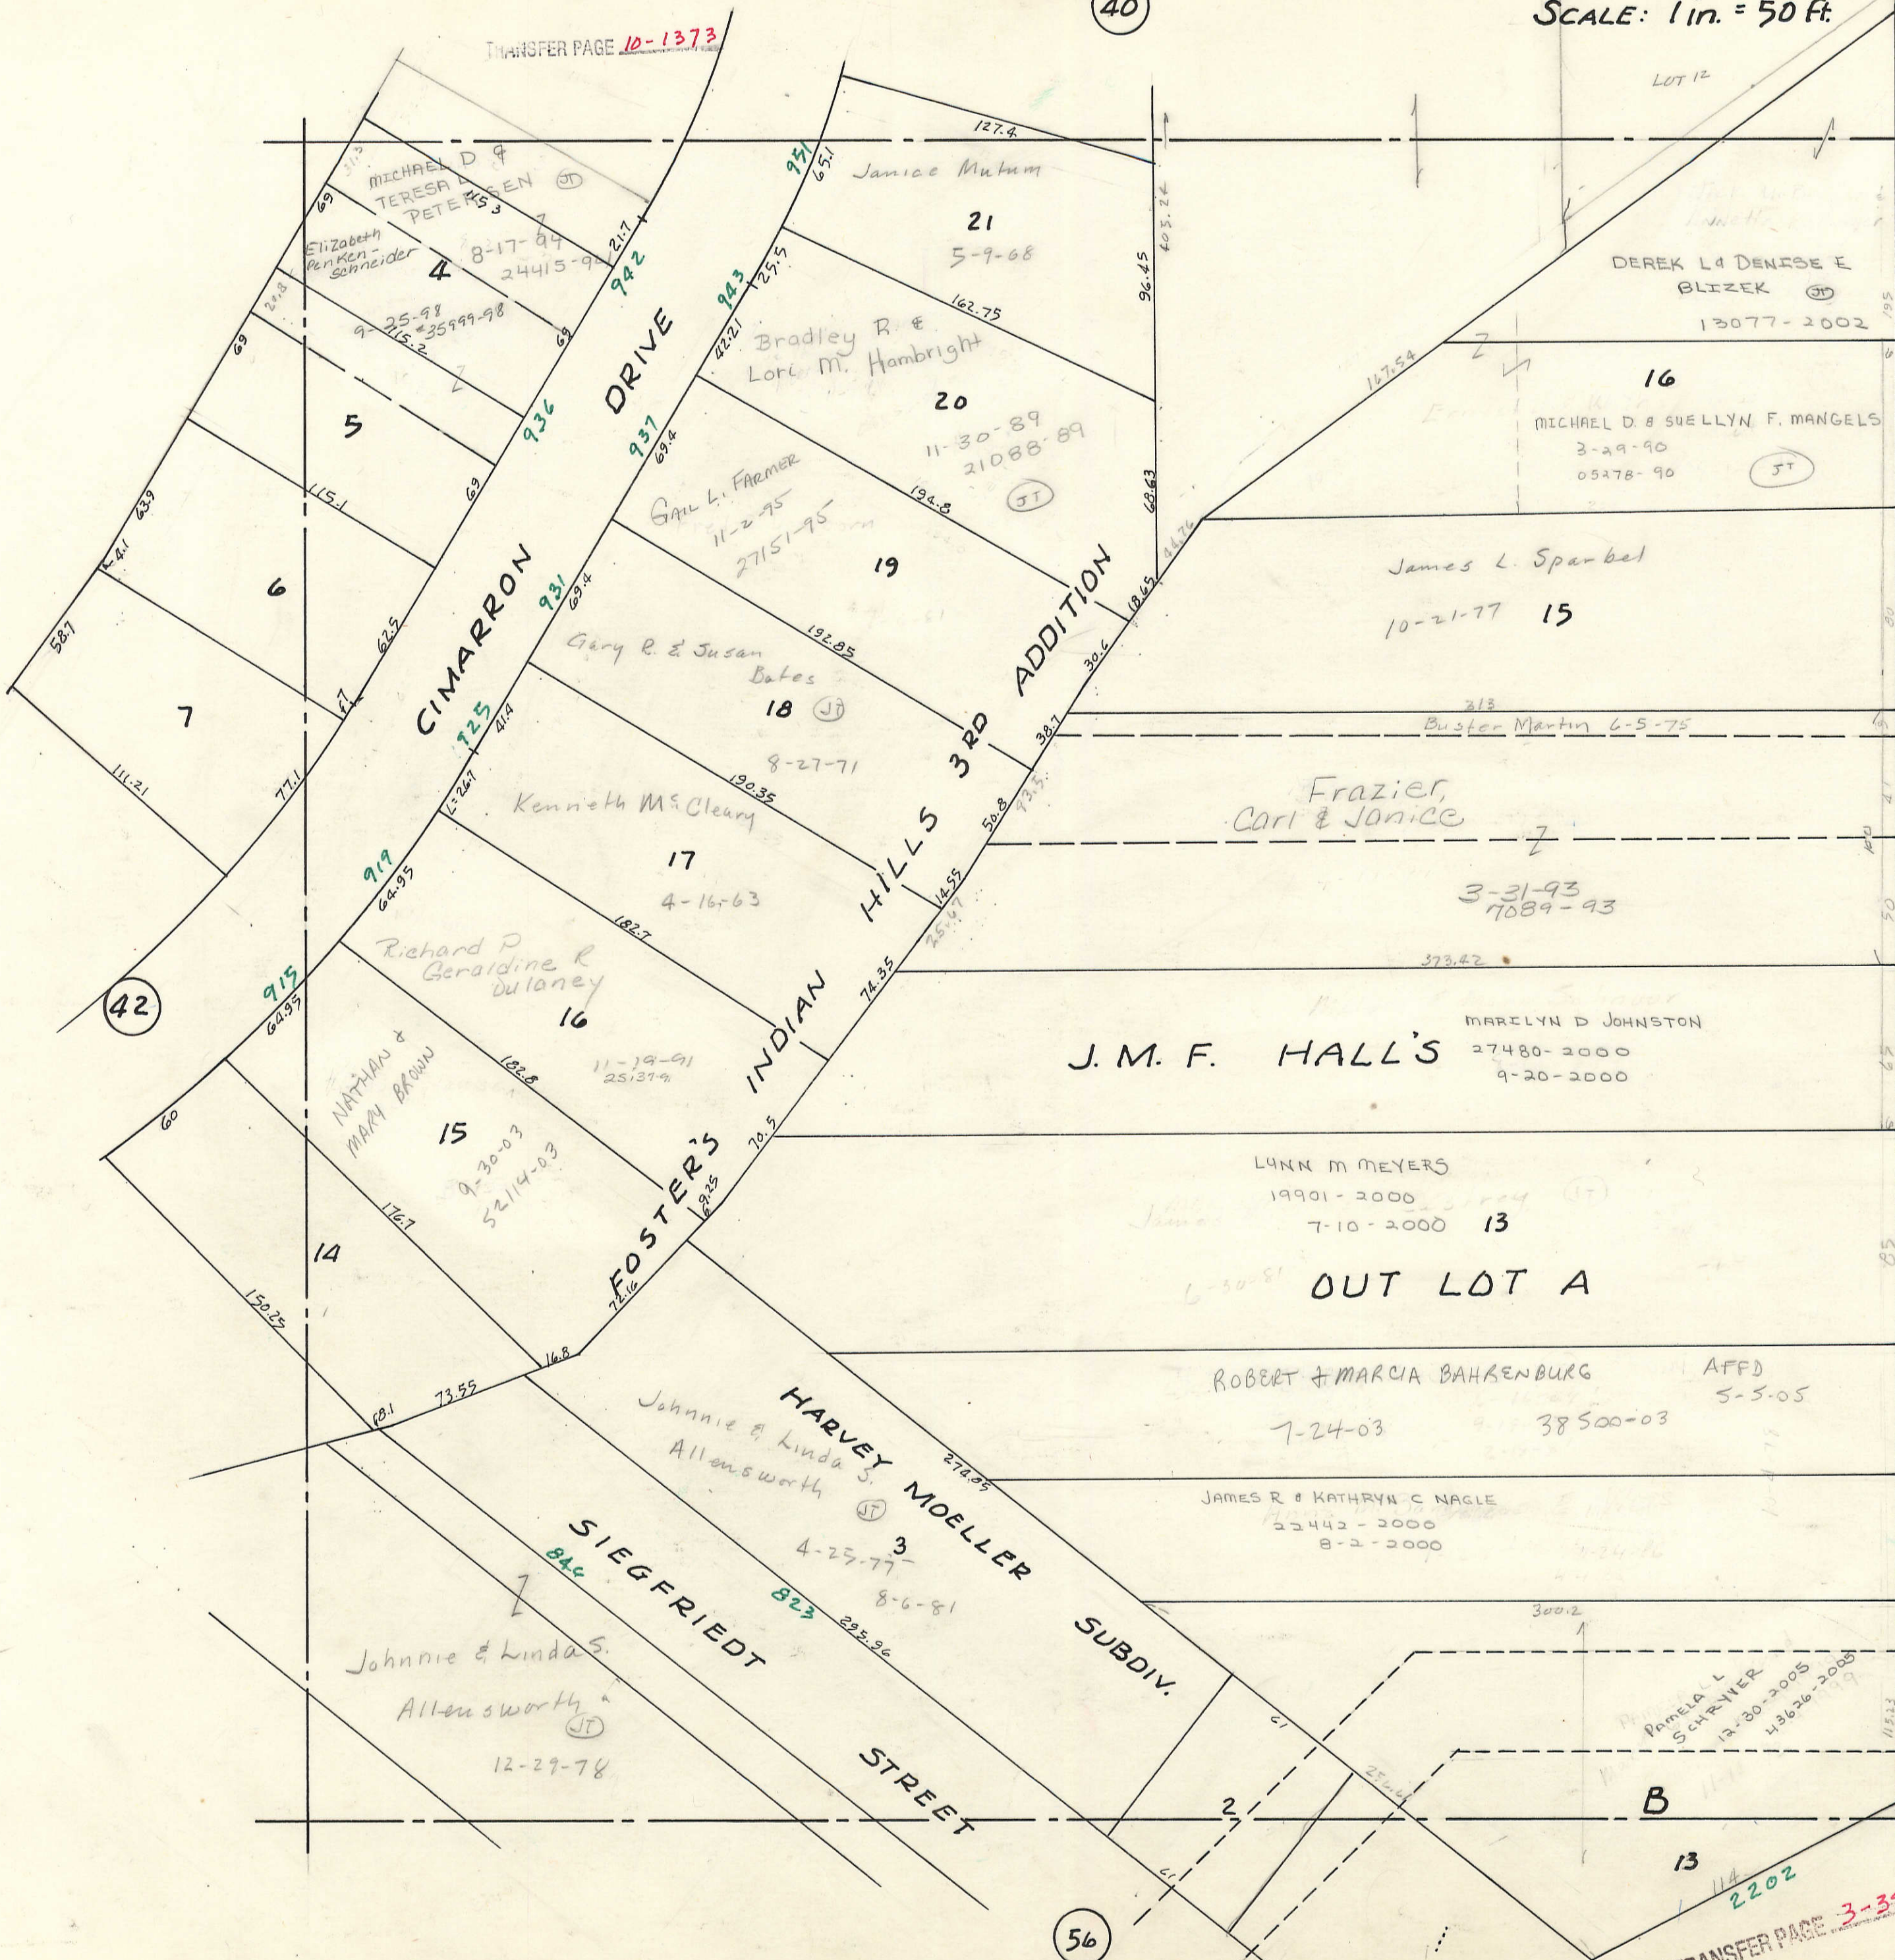

PINE STREET

Section line between SECS 28 & 27

VOL H

48

TRANSFER PAGE 3-398

56