


4

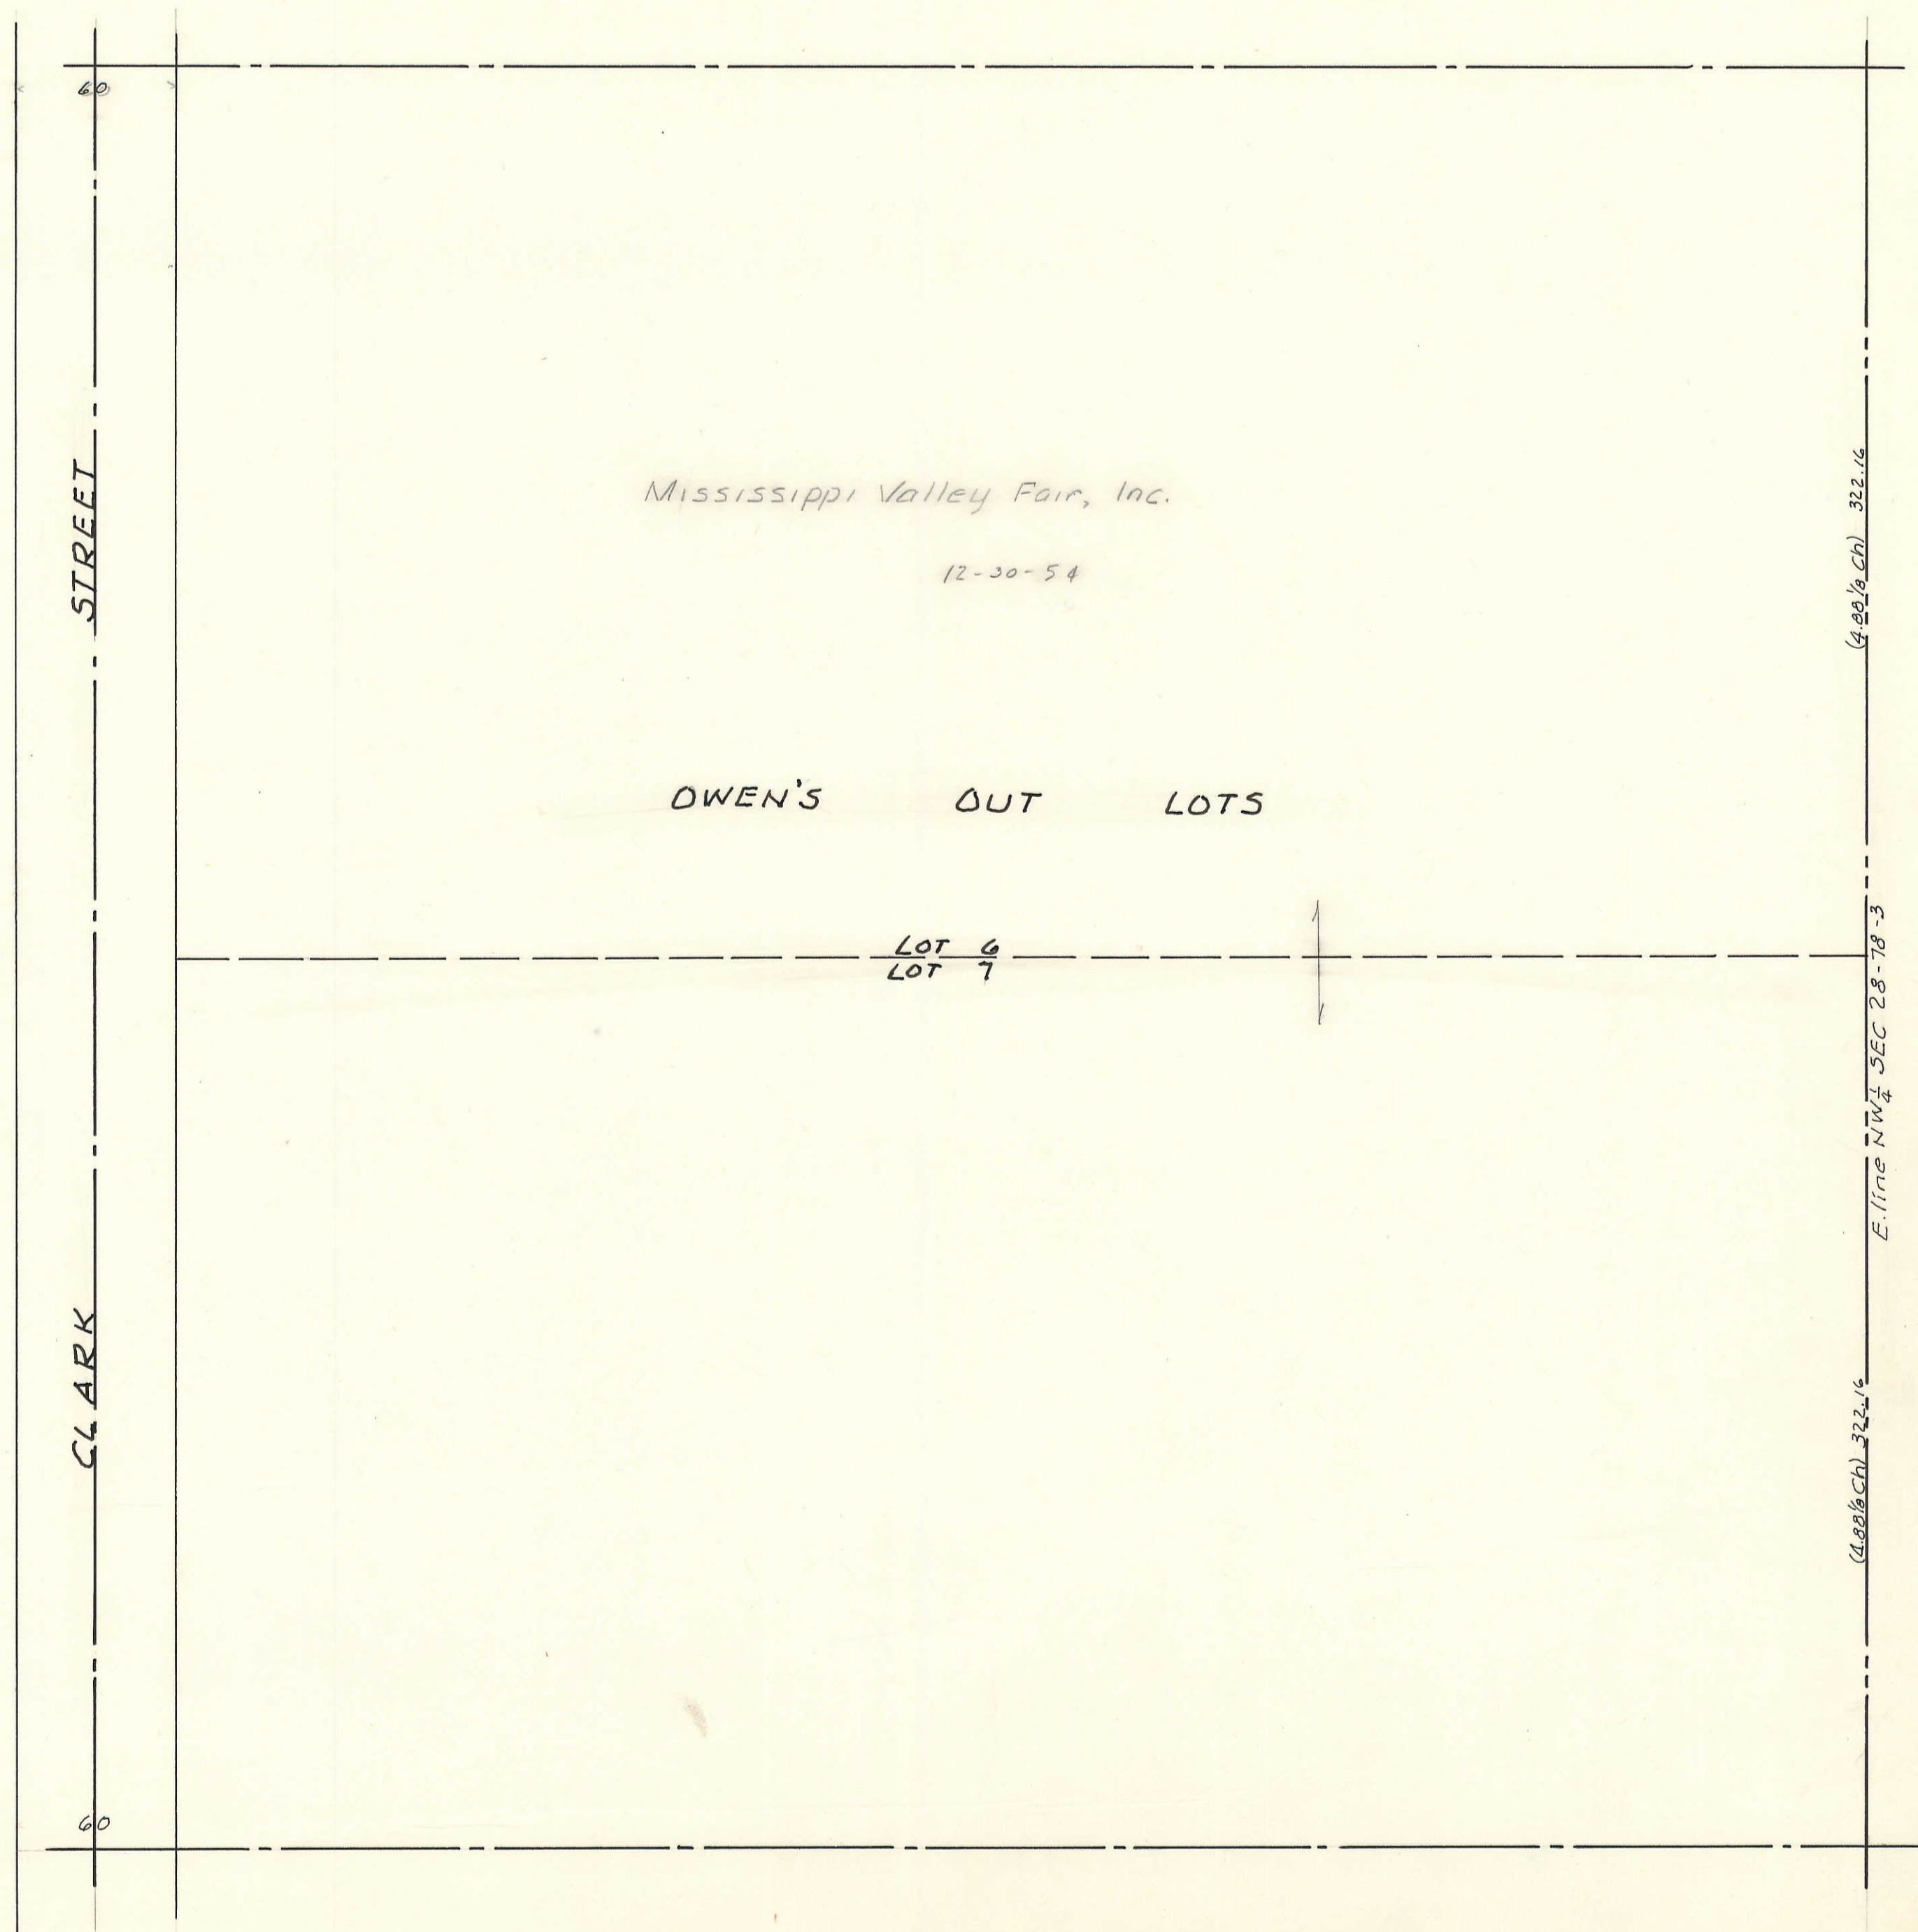

STREET

CLARK

Mississippi Valley Fair, Inc.

12-30-54

OWEN'S OUT LOTS

LOT 6  
LOT 7

(4.88 1/2 CH) 322.16

E. line NW $\frac{1}{4}$  SEC 28-78-3


(4.88 1/2 CH) 322.16

14

12

20

36

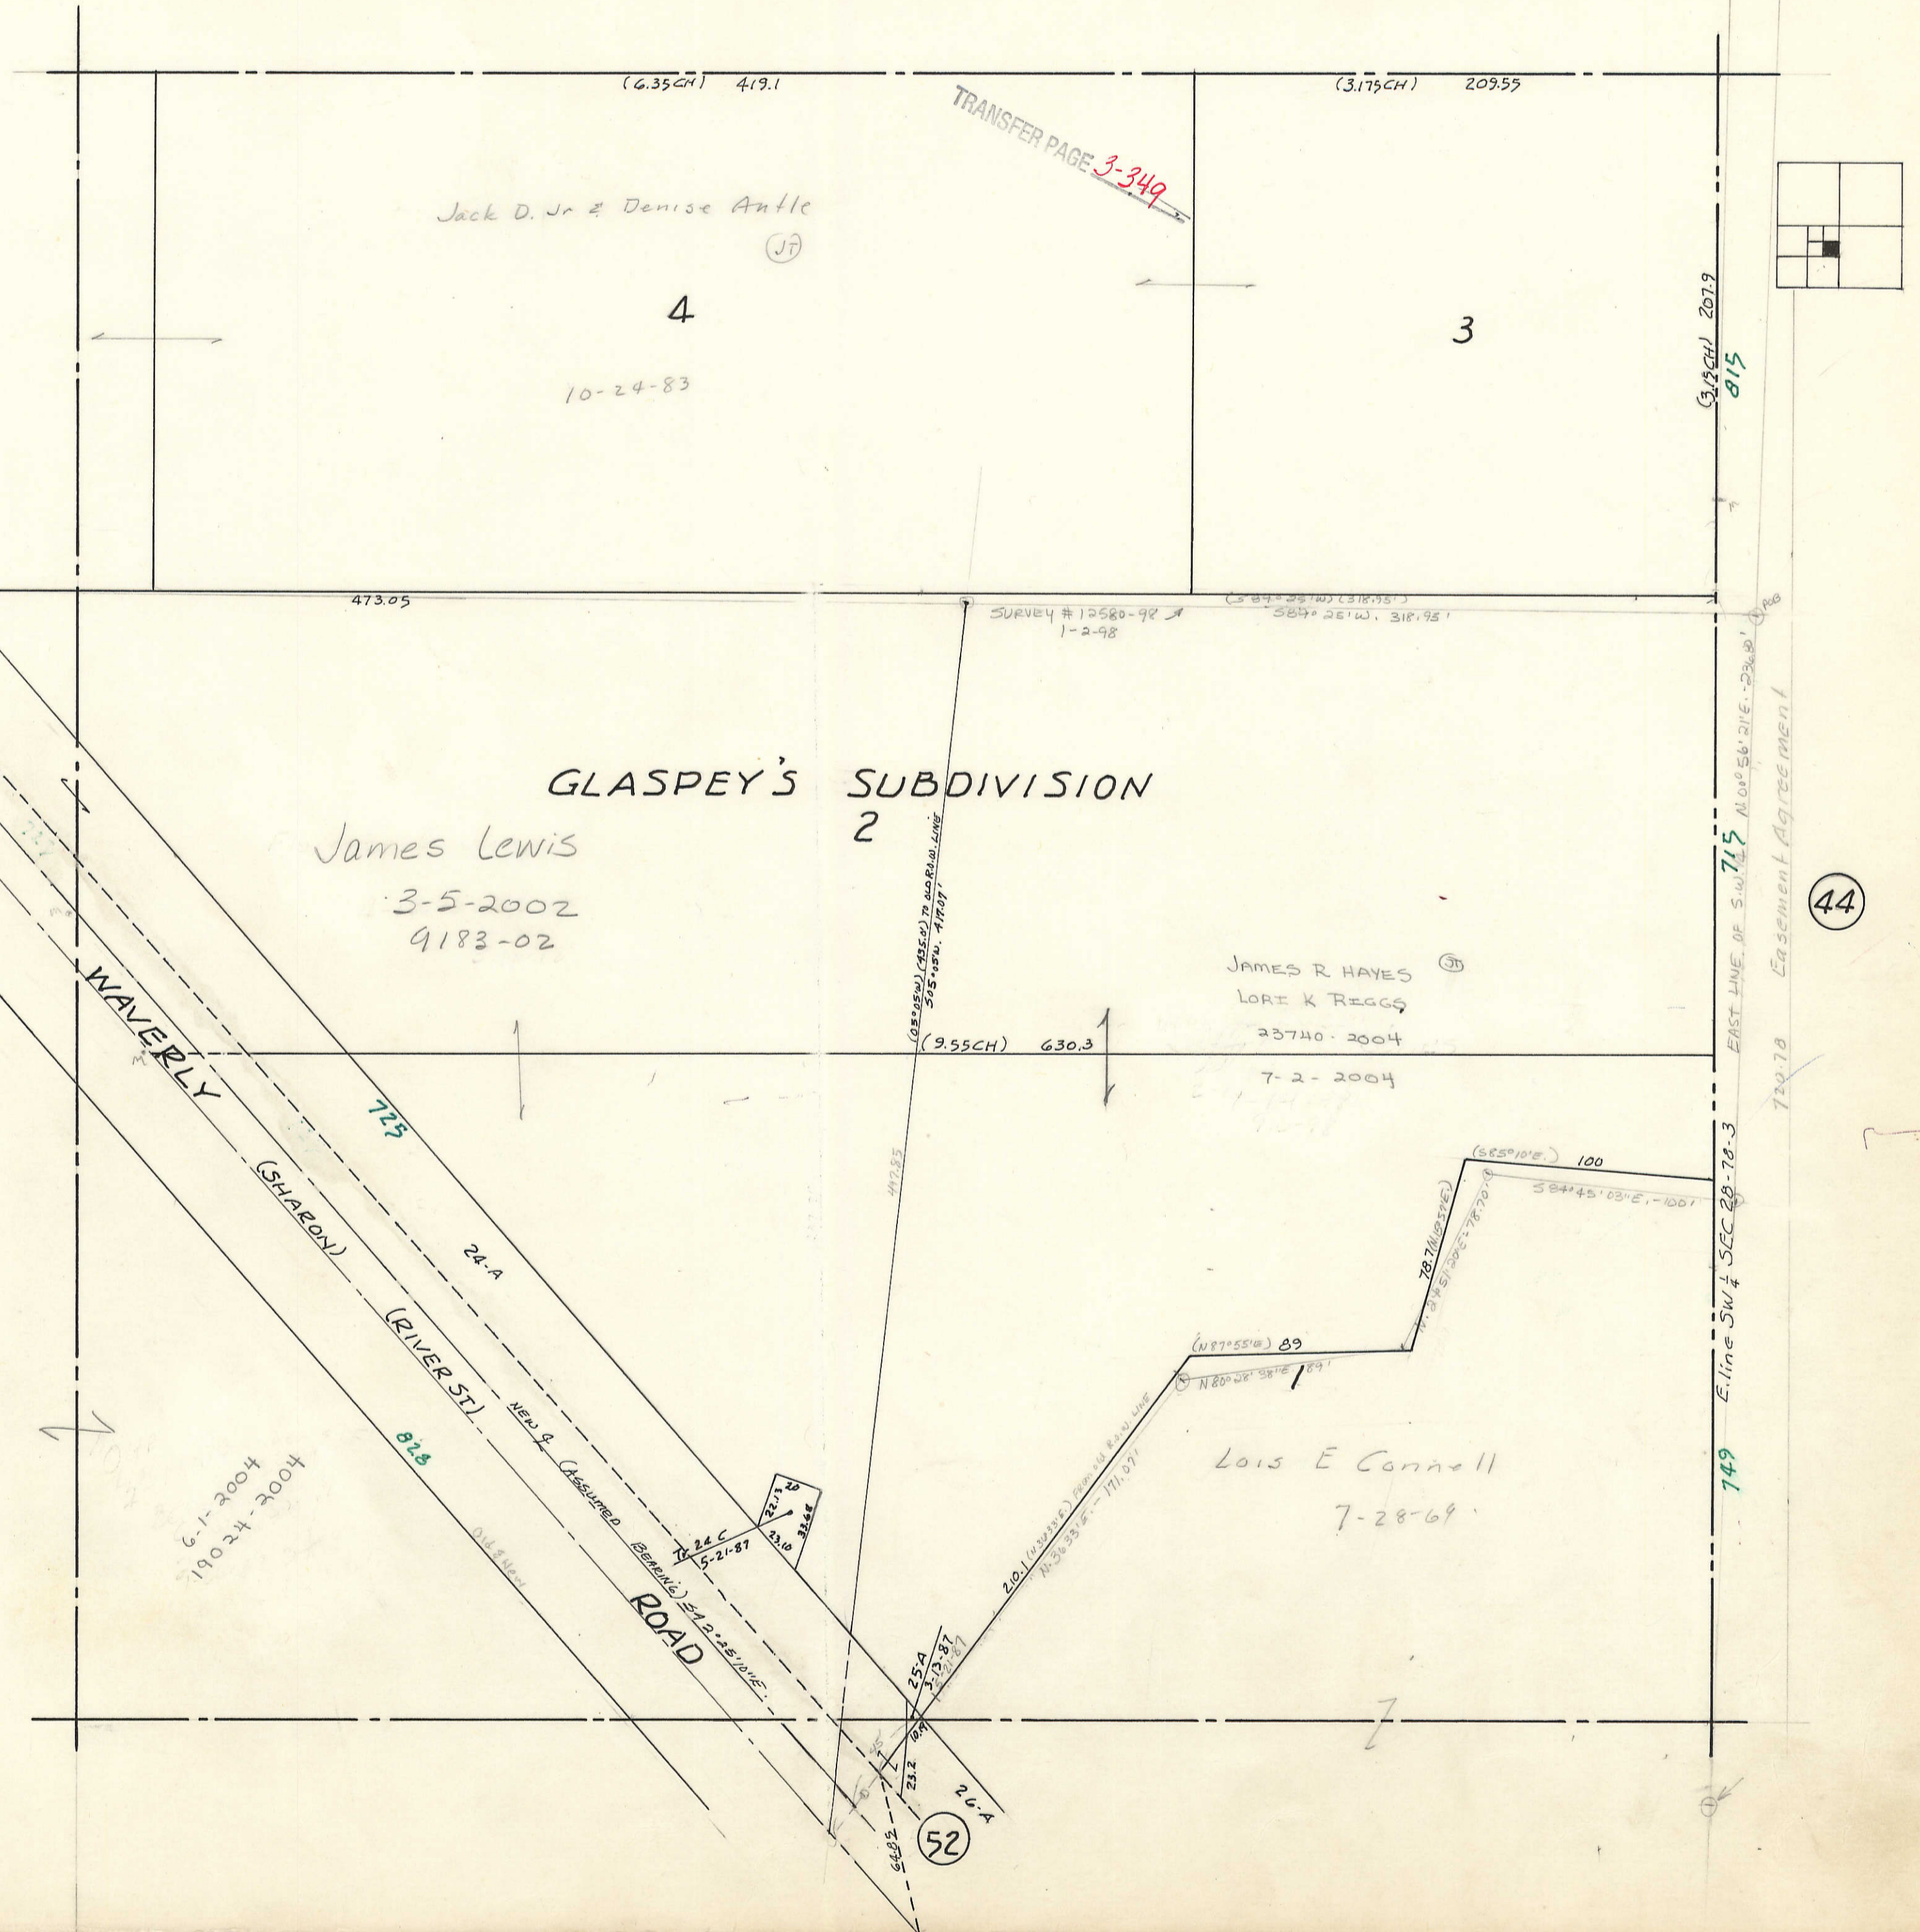

46

44

52

HOOK-475-011  
190-24-2004  
6-1-2004

3 1/2 CH 207.9  
815

715

715

749

EAST LINE OF S.W. 1/4 SEC 28-78-3  
720.70 Easement Agreement

E. line SW 1/4 SEC 28-78-3

