
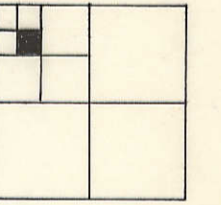


(2)

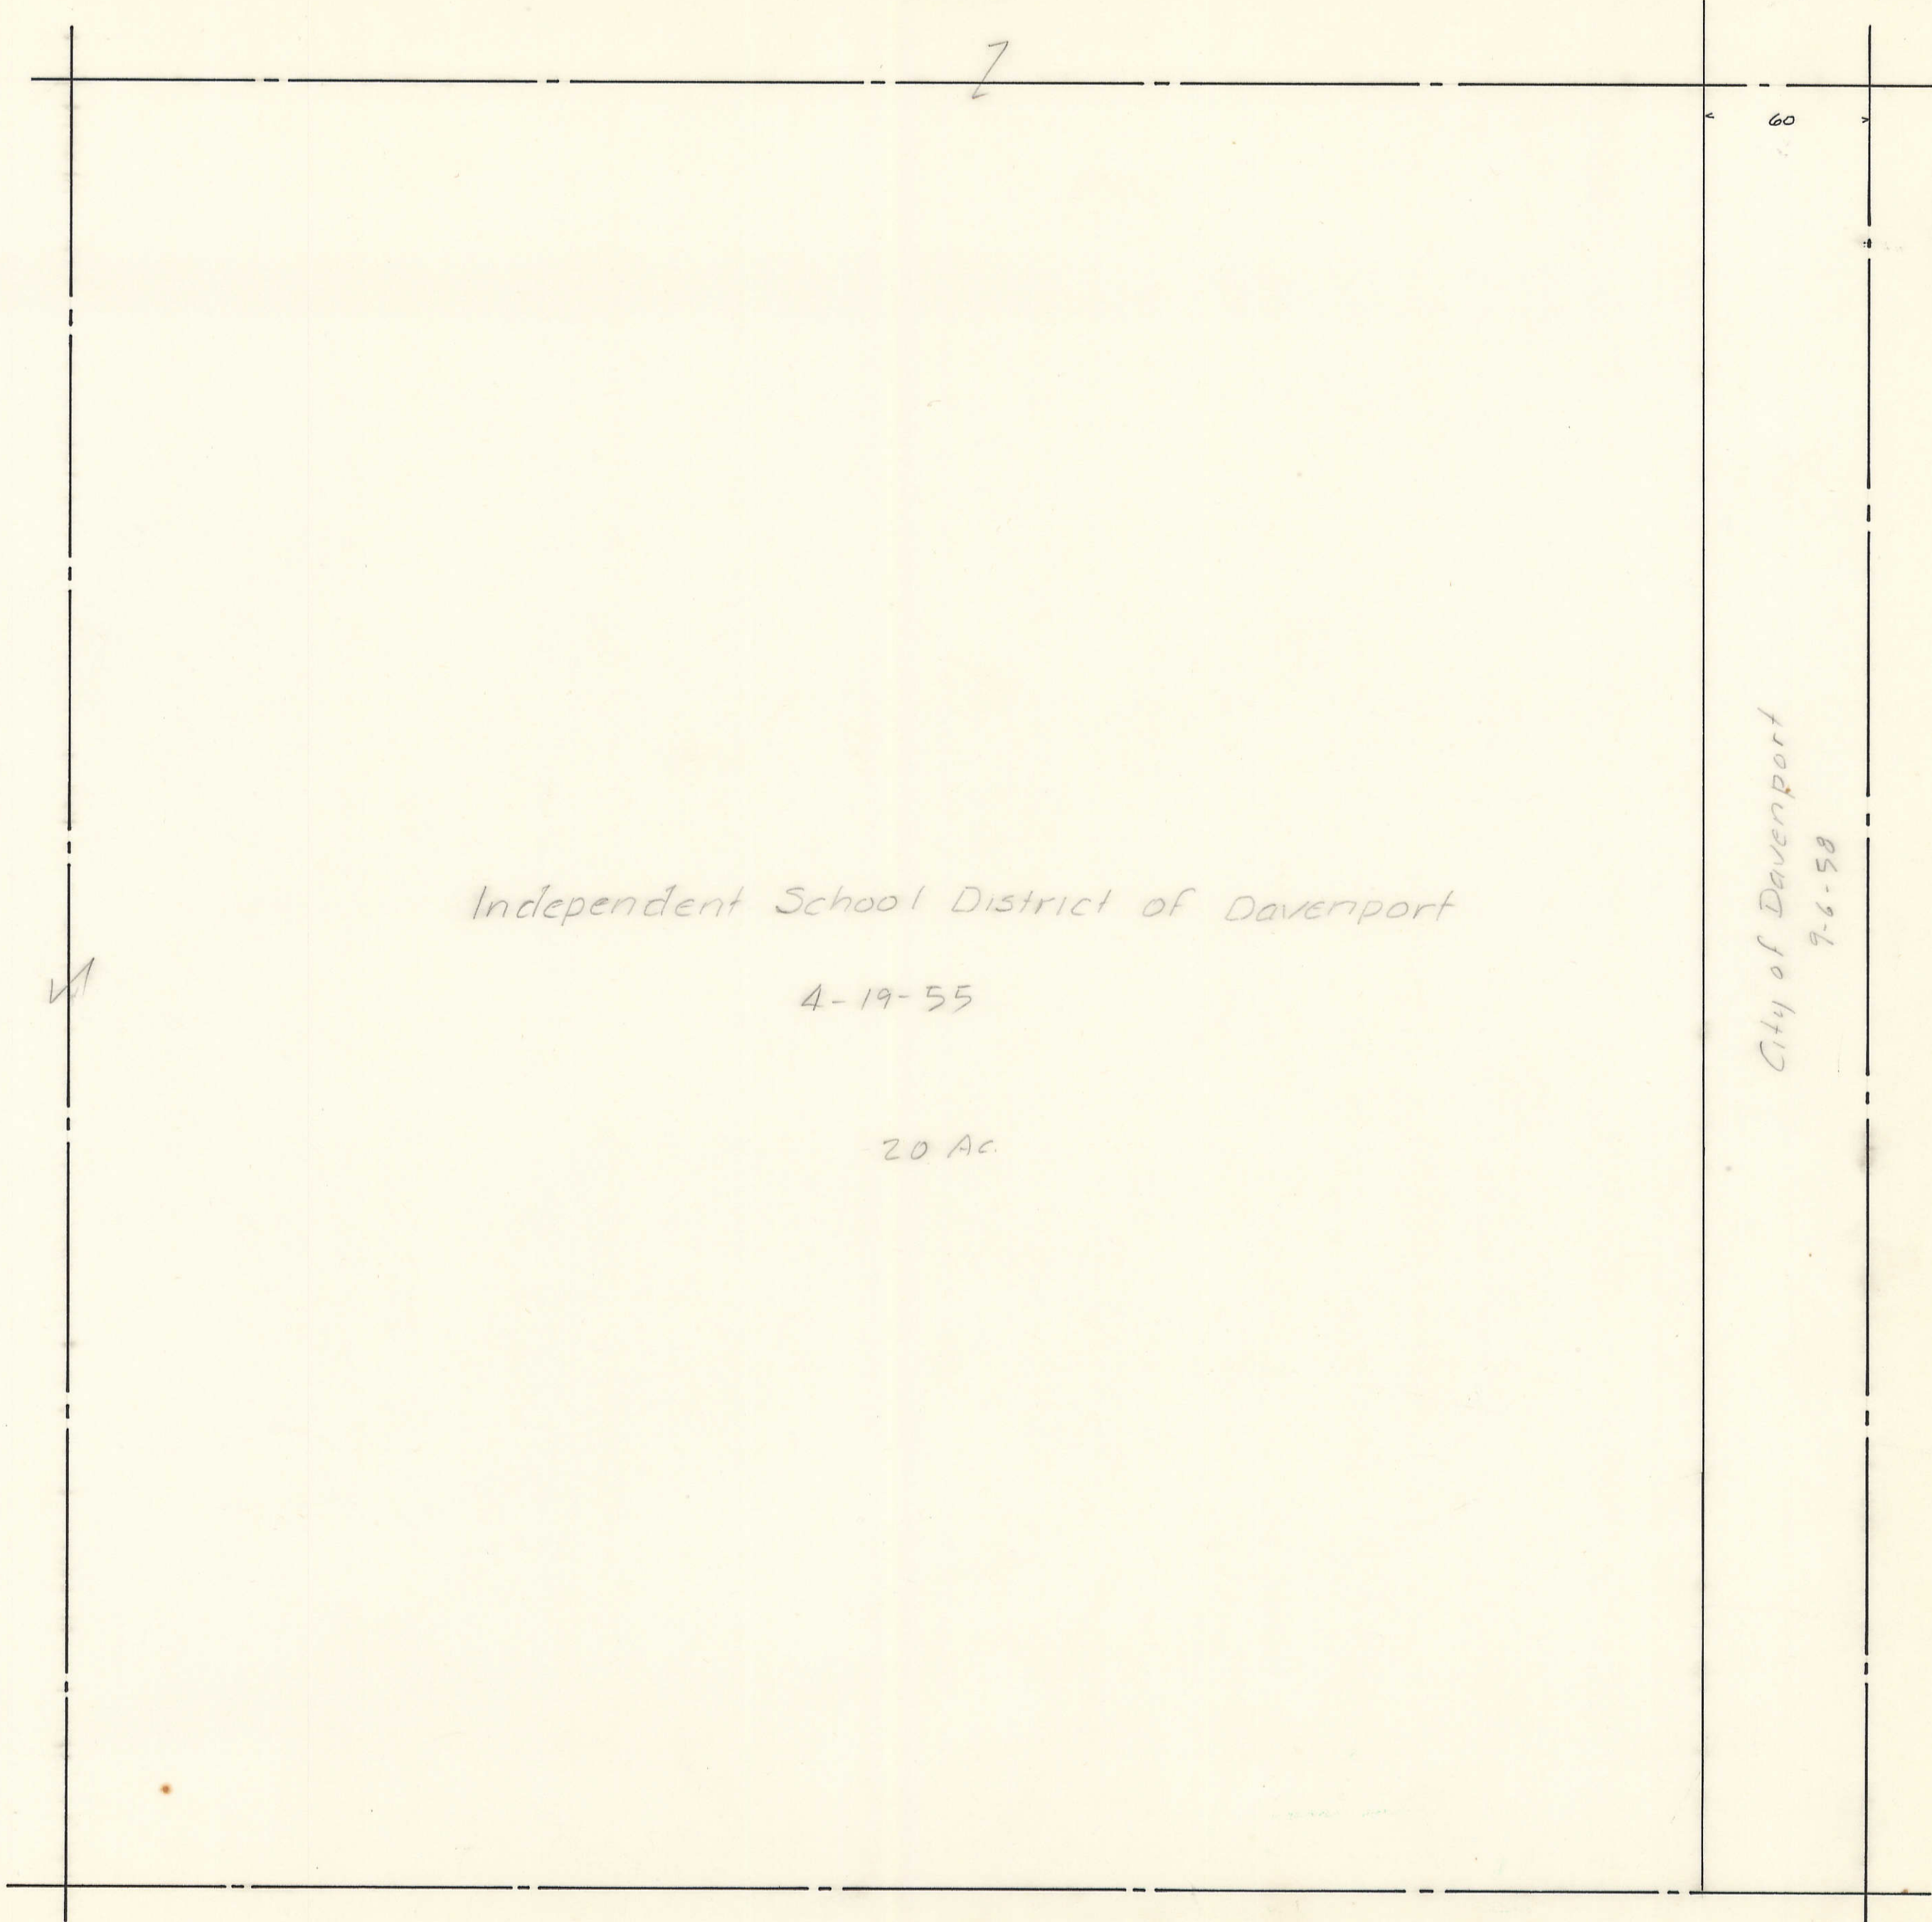

Independent School District of Davenport

4-19-55

20 AC.

City of Davenport

7-6-58

(16)

(14)

(18)