
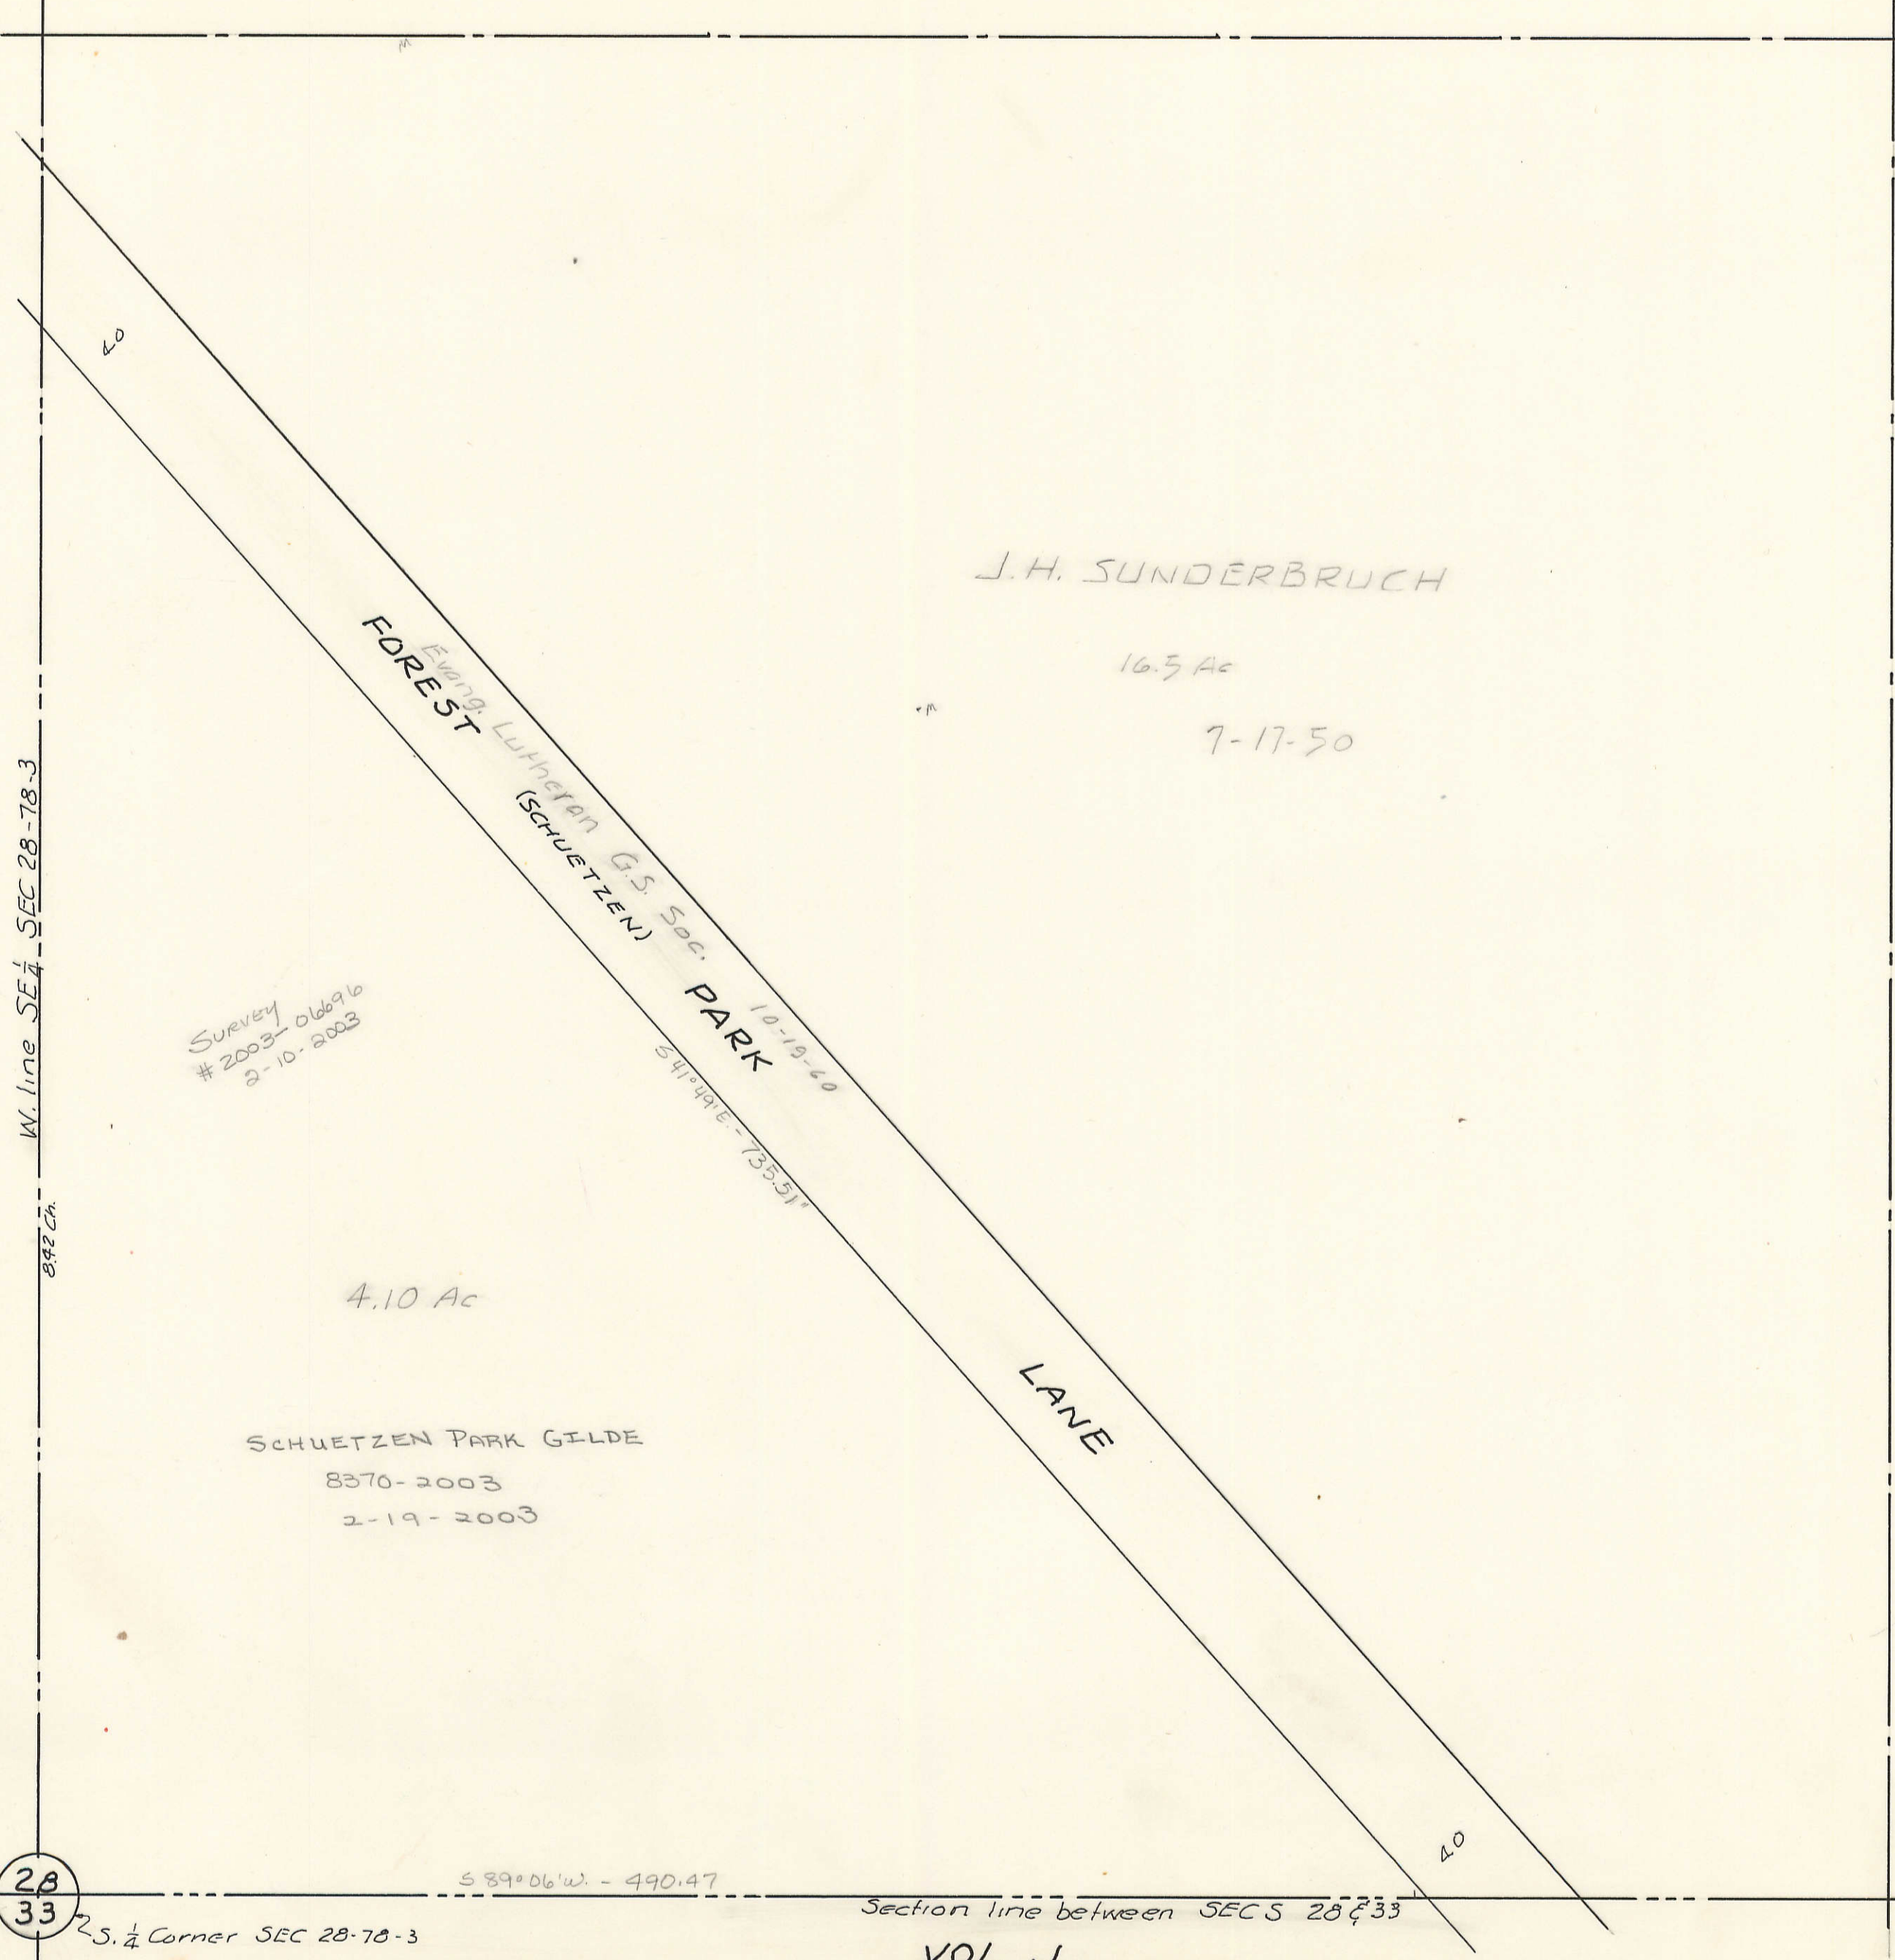


53

TRANSFER PAGE 603-197

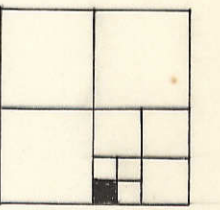

61

59

28  
33

S. 1/4 Corner SEC 28-78-3

Section line between SECS 28 & 33

VOL J

5