
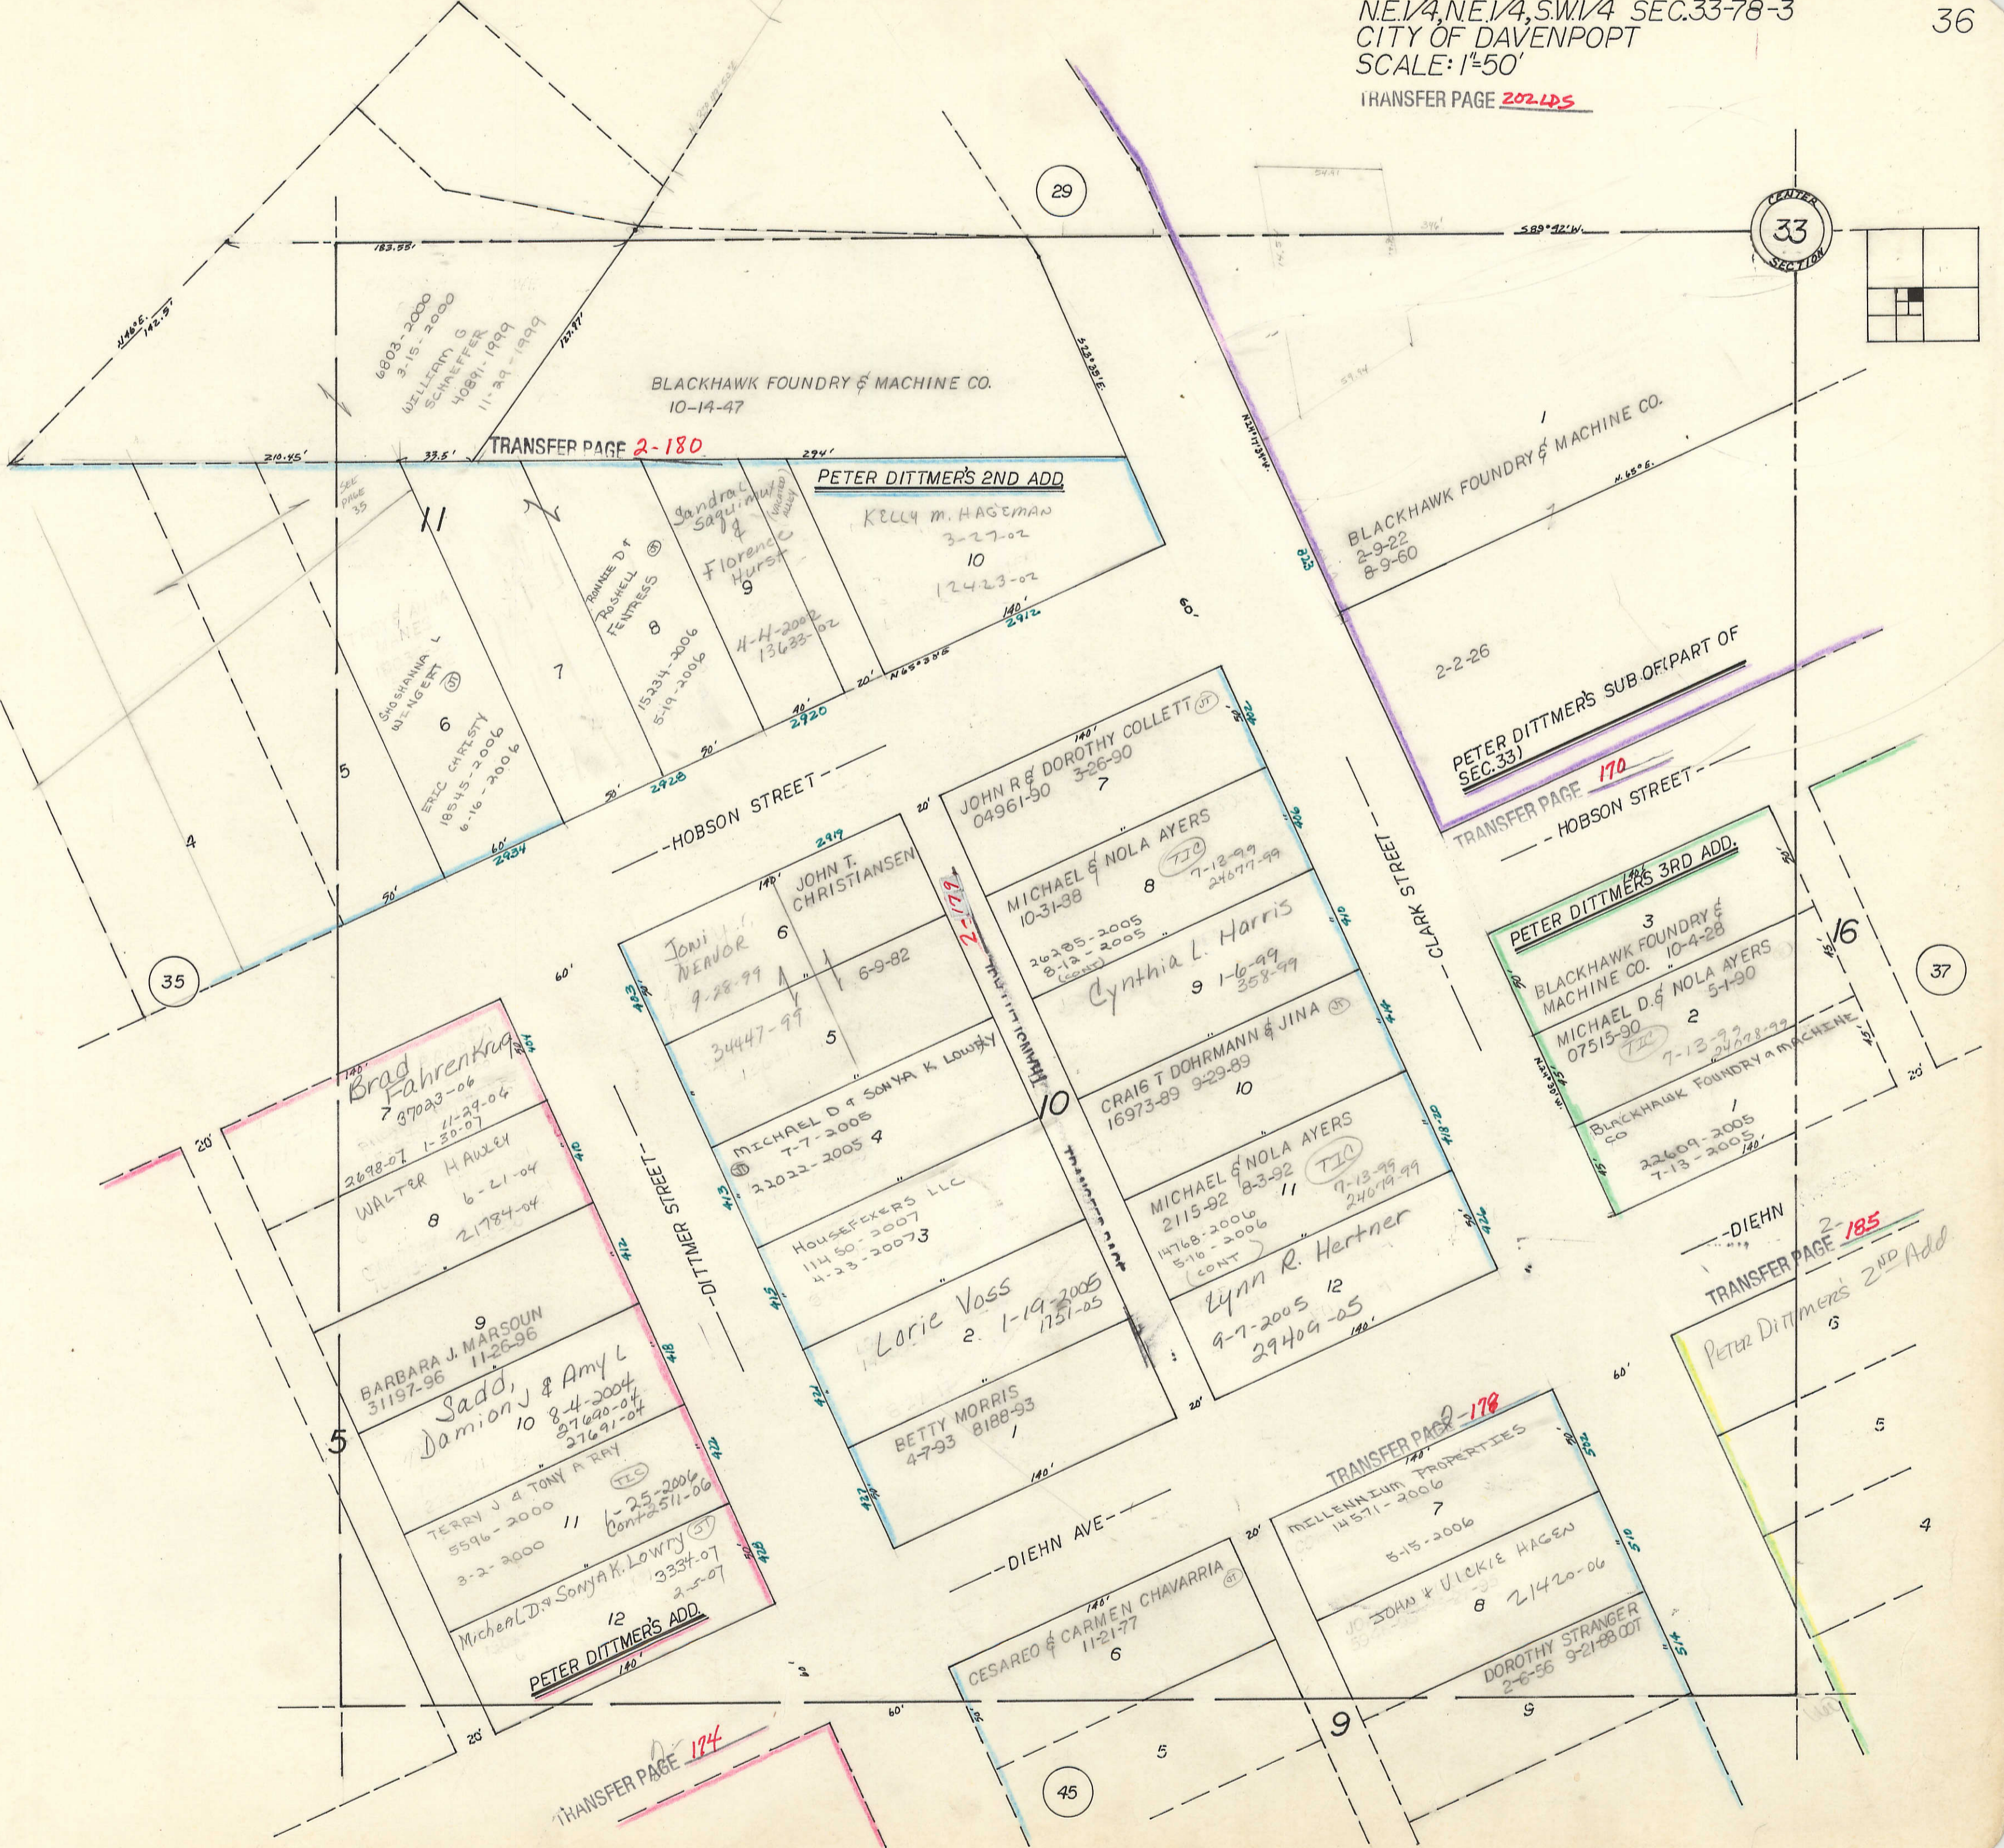


TRANSFER PAGE 202 LPS

SECTION 33

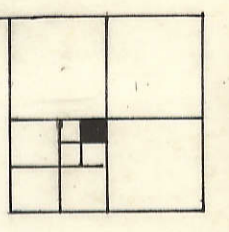

35

29

37

45

TRANSFER PAGE 2-180

PETER DITTMER'S 2ND ADD

PETER DITTMER'S SUB OF (PART OF SEC. 33)
TRANSFER PAGE 170

PETER DITTMER'S 3RD ADD.

PETER DITTMER'S 2ND ADD
TRANSFER PAGE 185

TRANSFER PAGE 178

TRANSFER PAGE 174

PETER DITTMER'S ADD.