



46

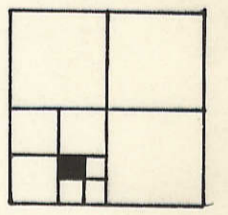

Transfer Page 225

Transfer Page 622-202

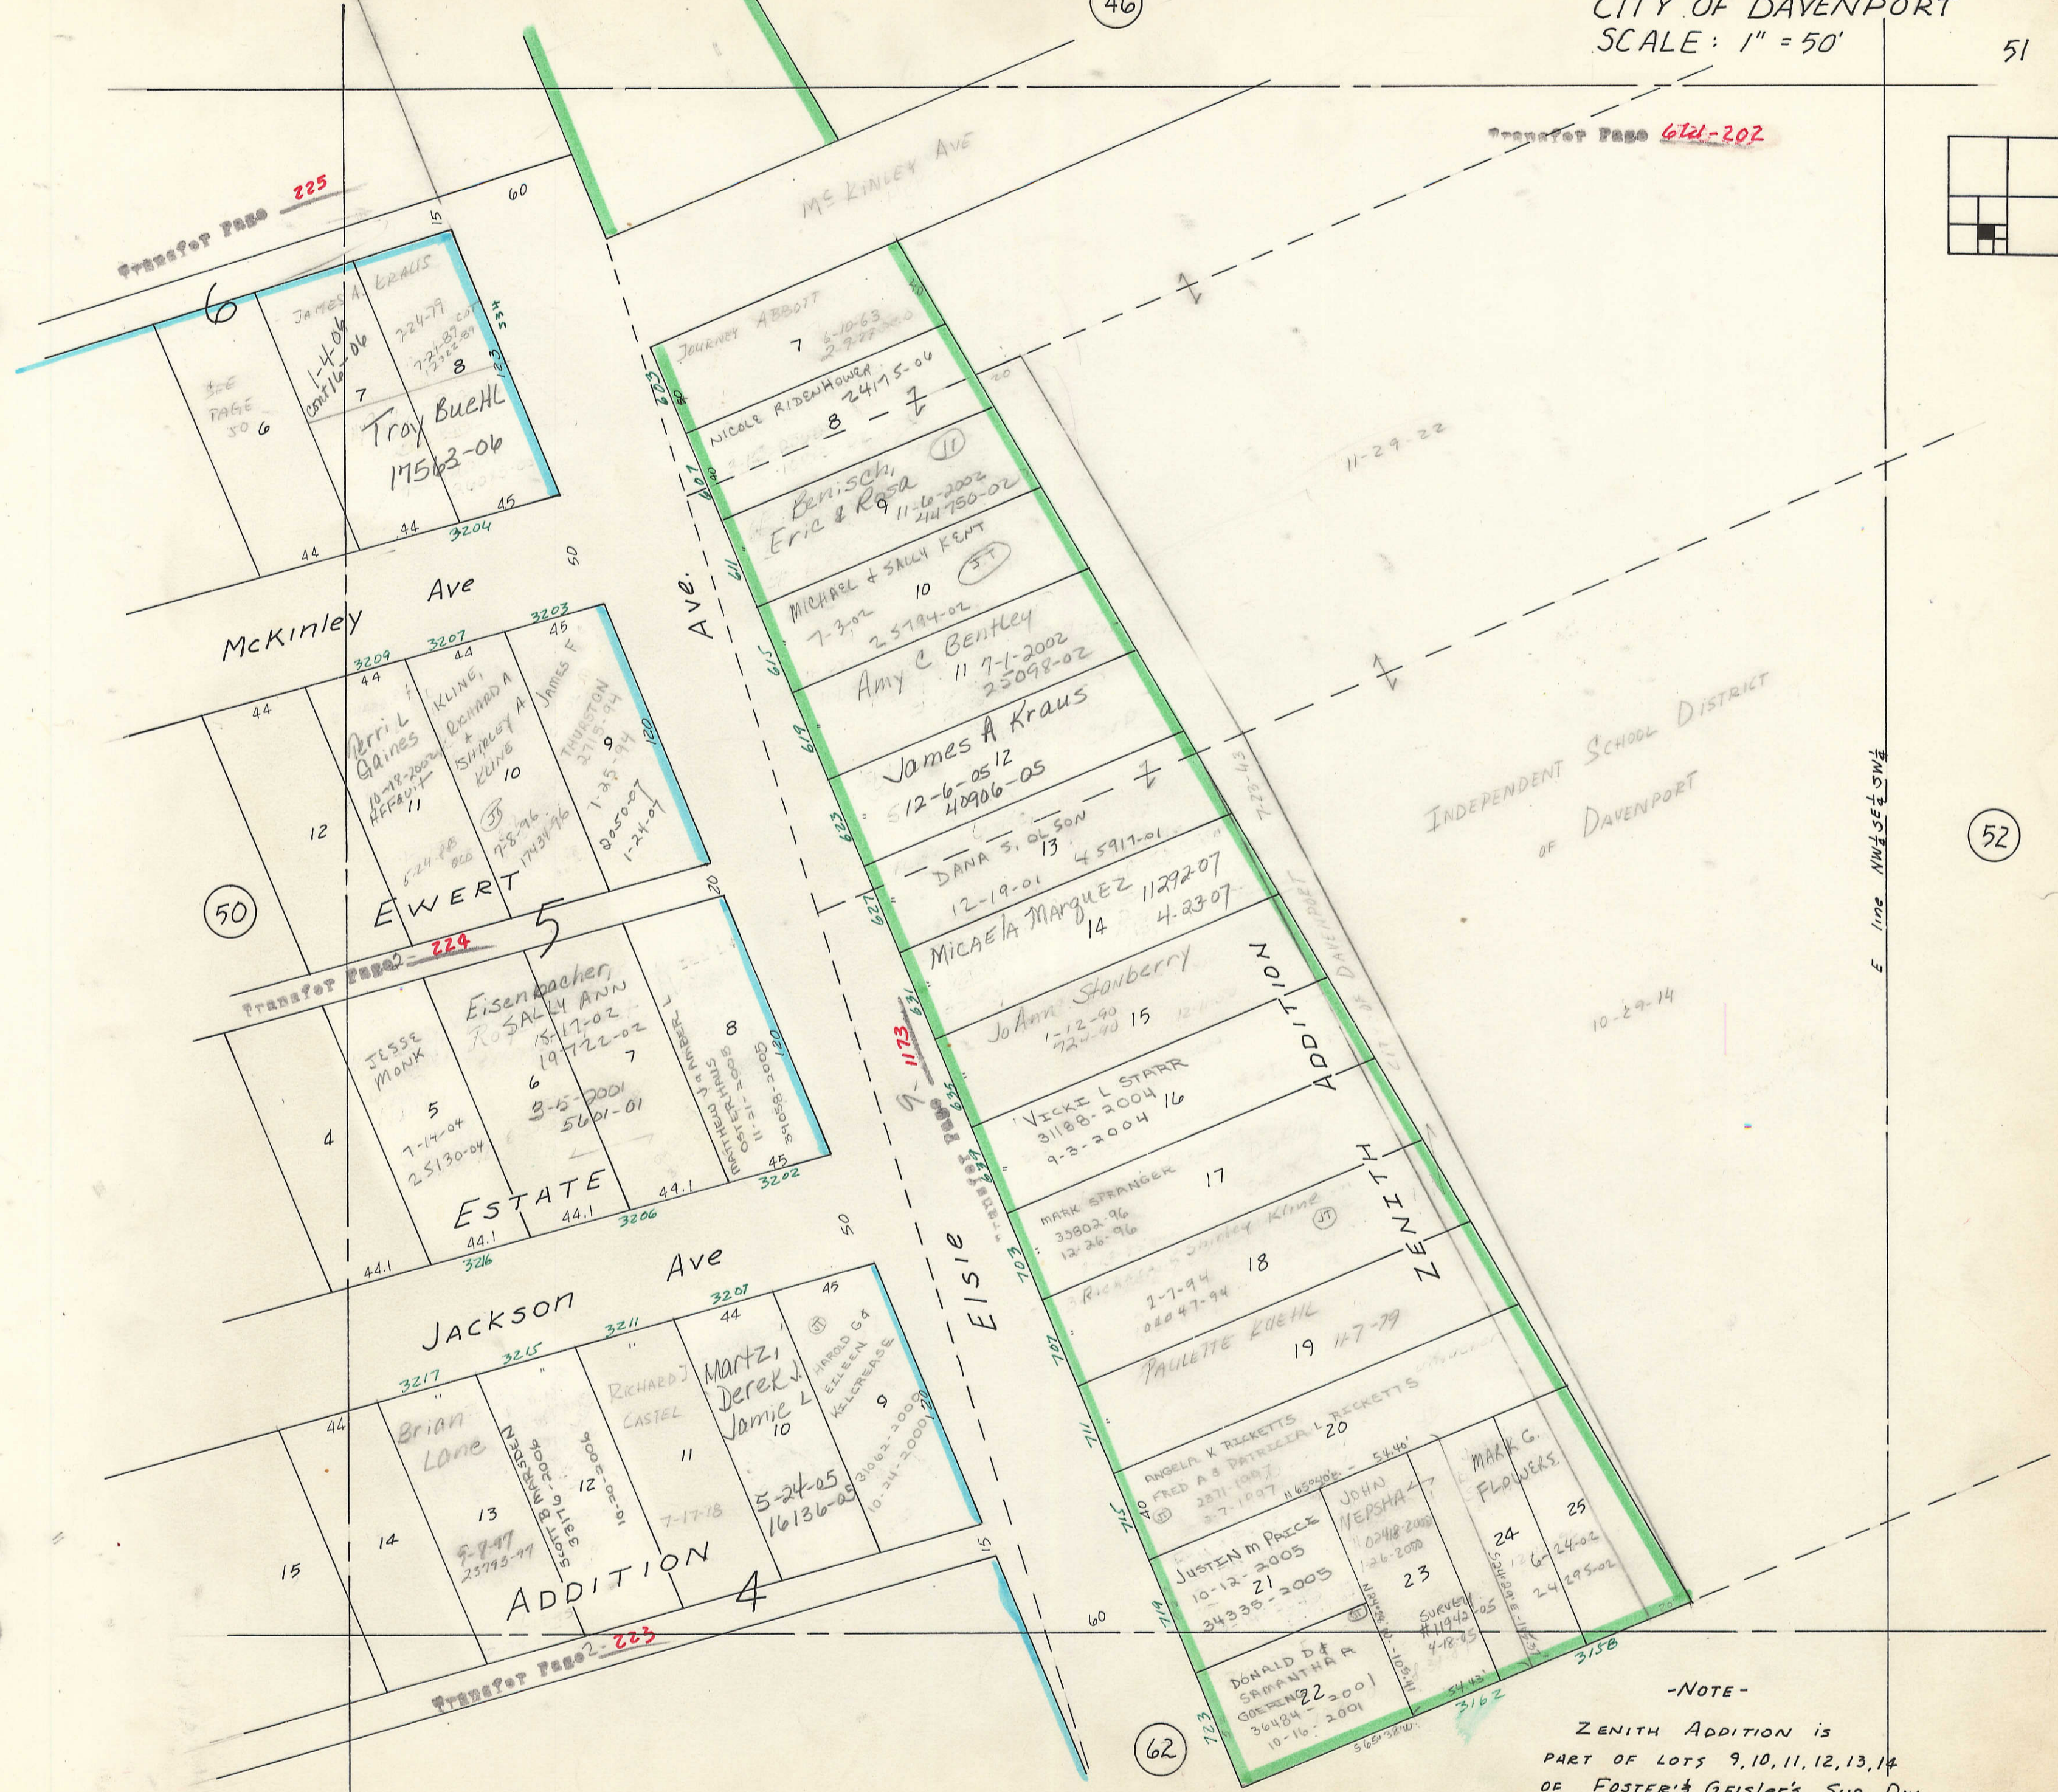

52

-NOTE-  
 ZENITH ADDITION IS  
 PART OF LOTS 9, 10, 11, 12, 13, 14  
 OF FOSTER & GEISLER'S SUB. DIV.