


16

FIRST STREET

Section line between SEC. 32 & 33

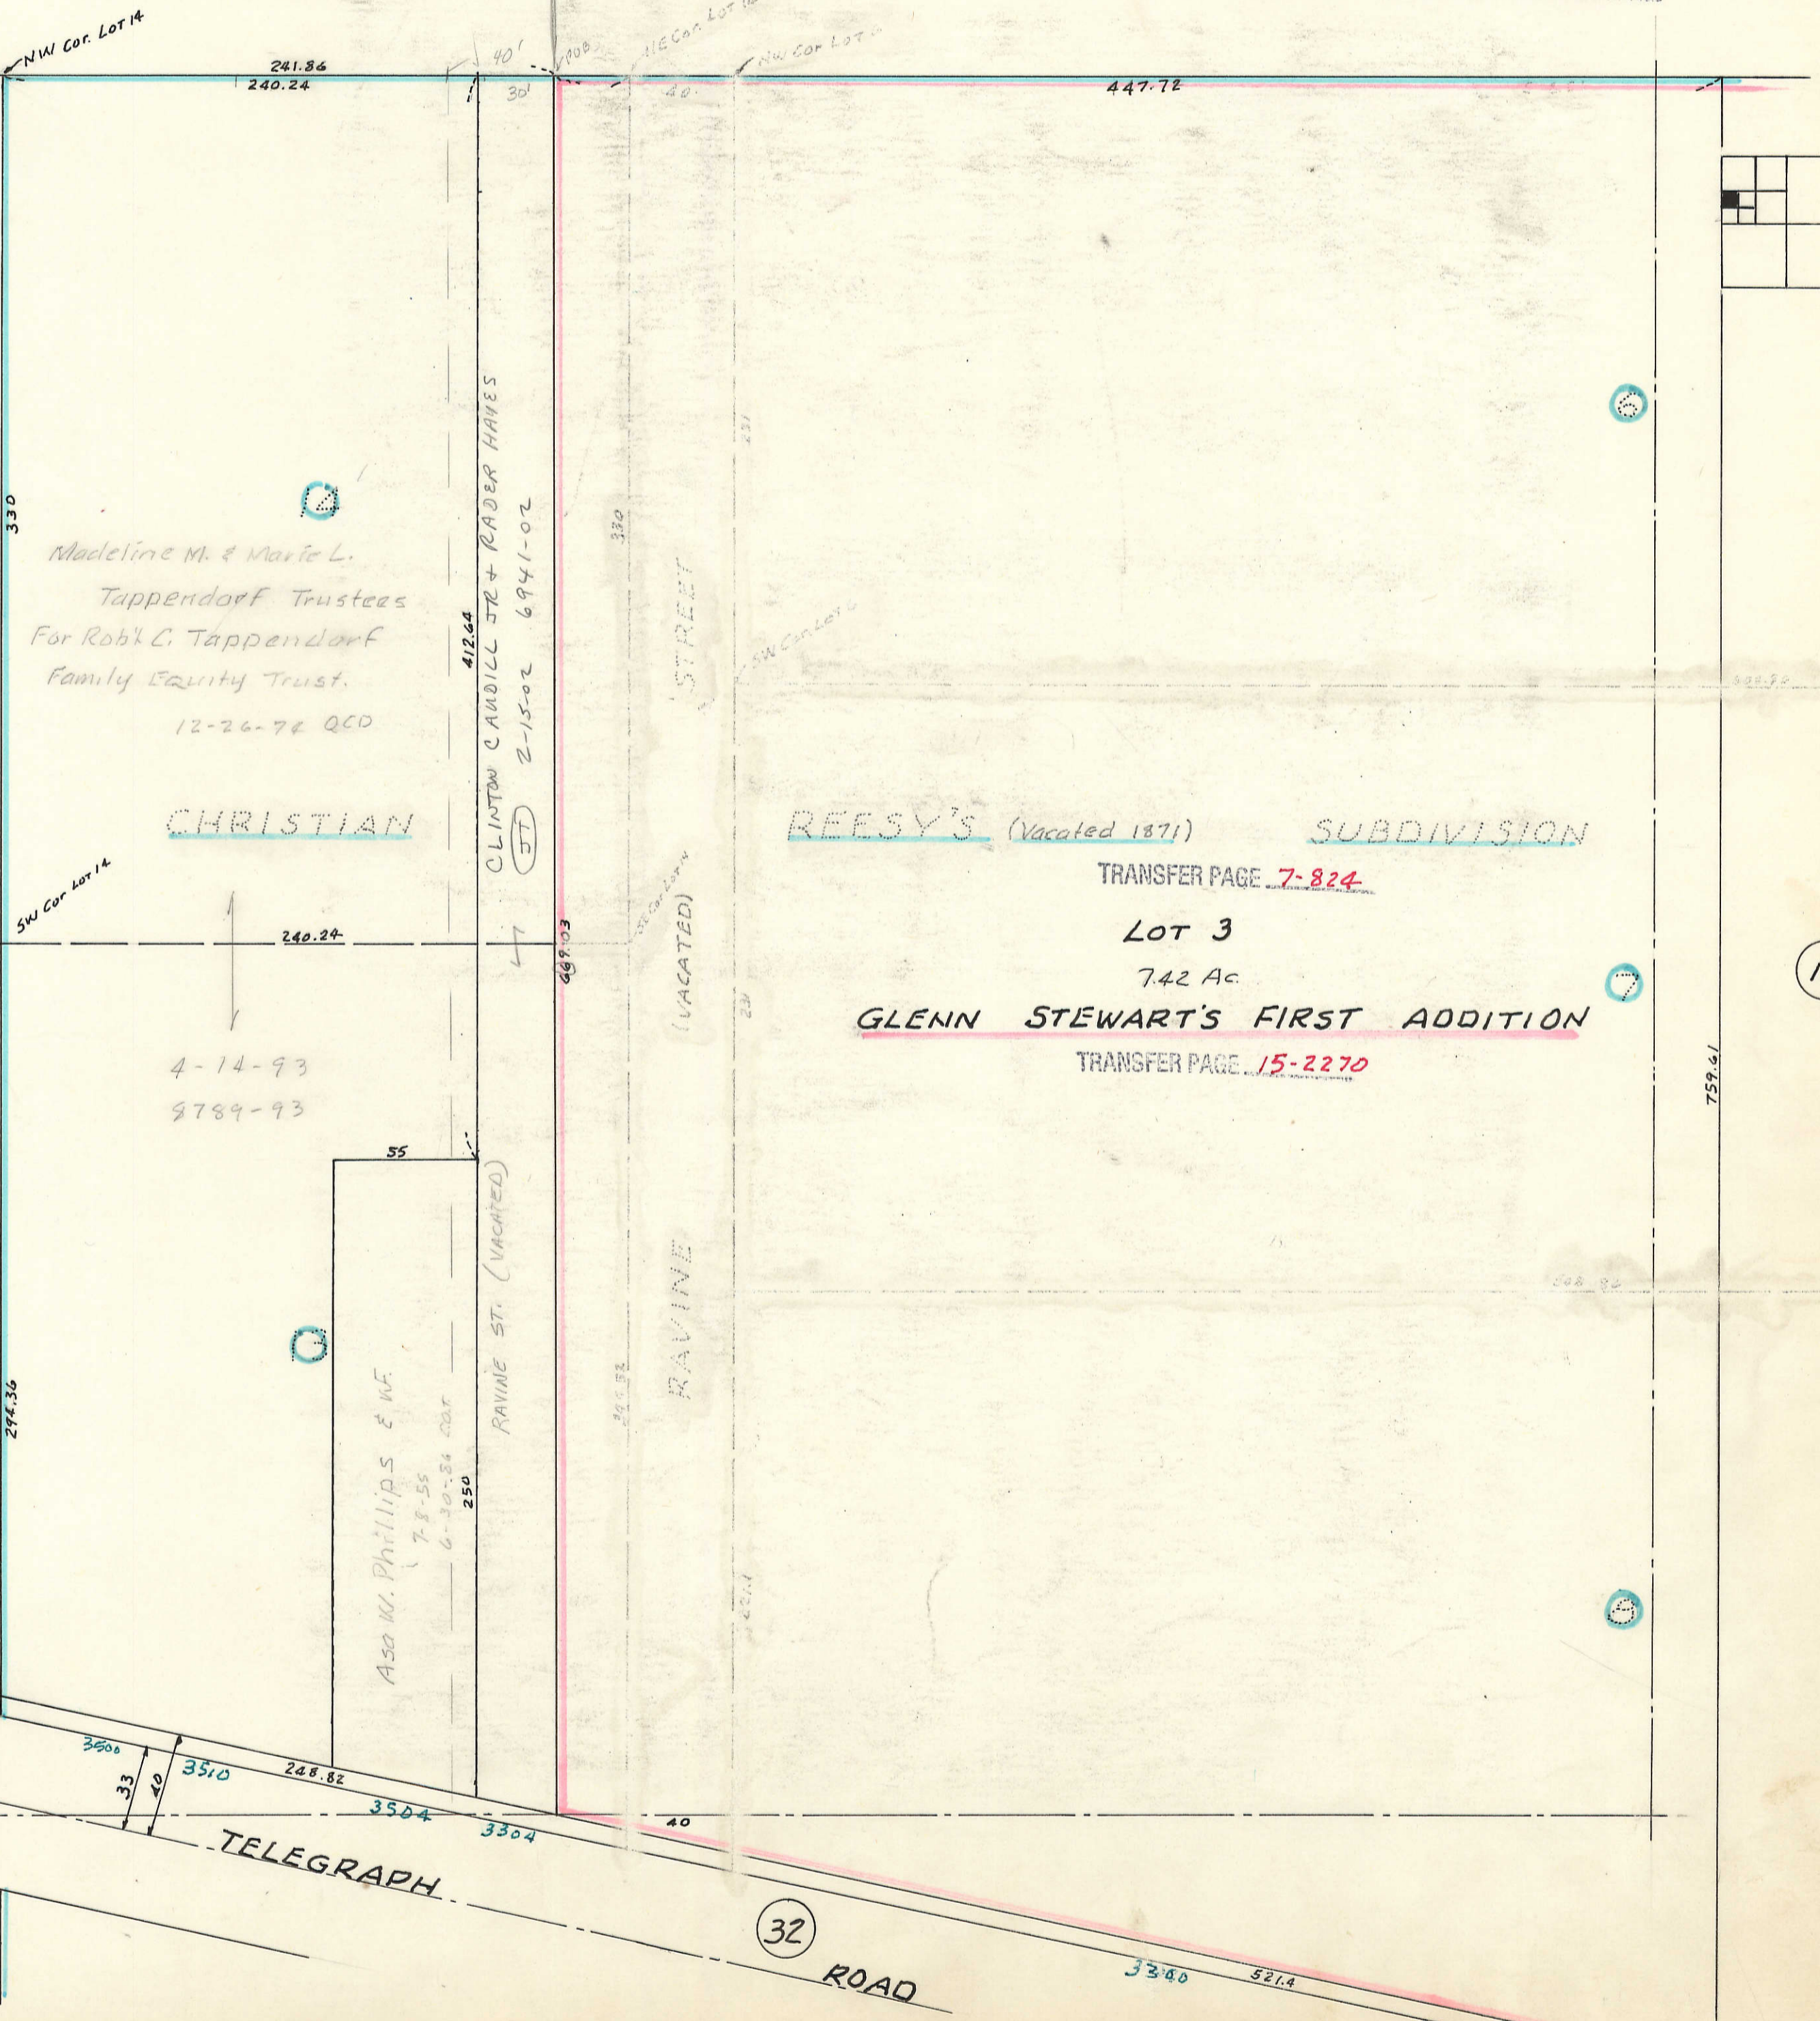

VOL. 5


23

SEC. 32

18

15

TRANSFER PAGE 61d-202

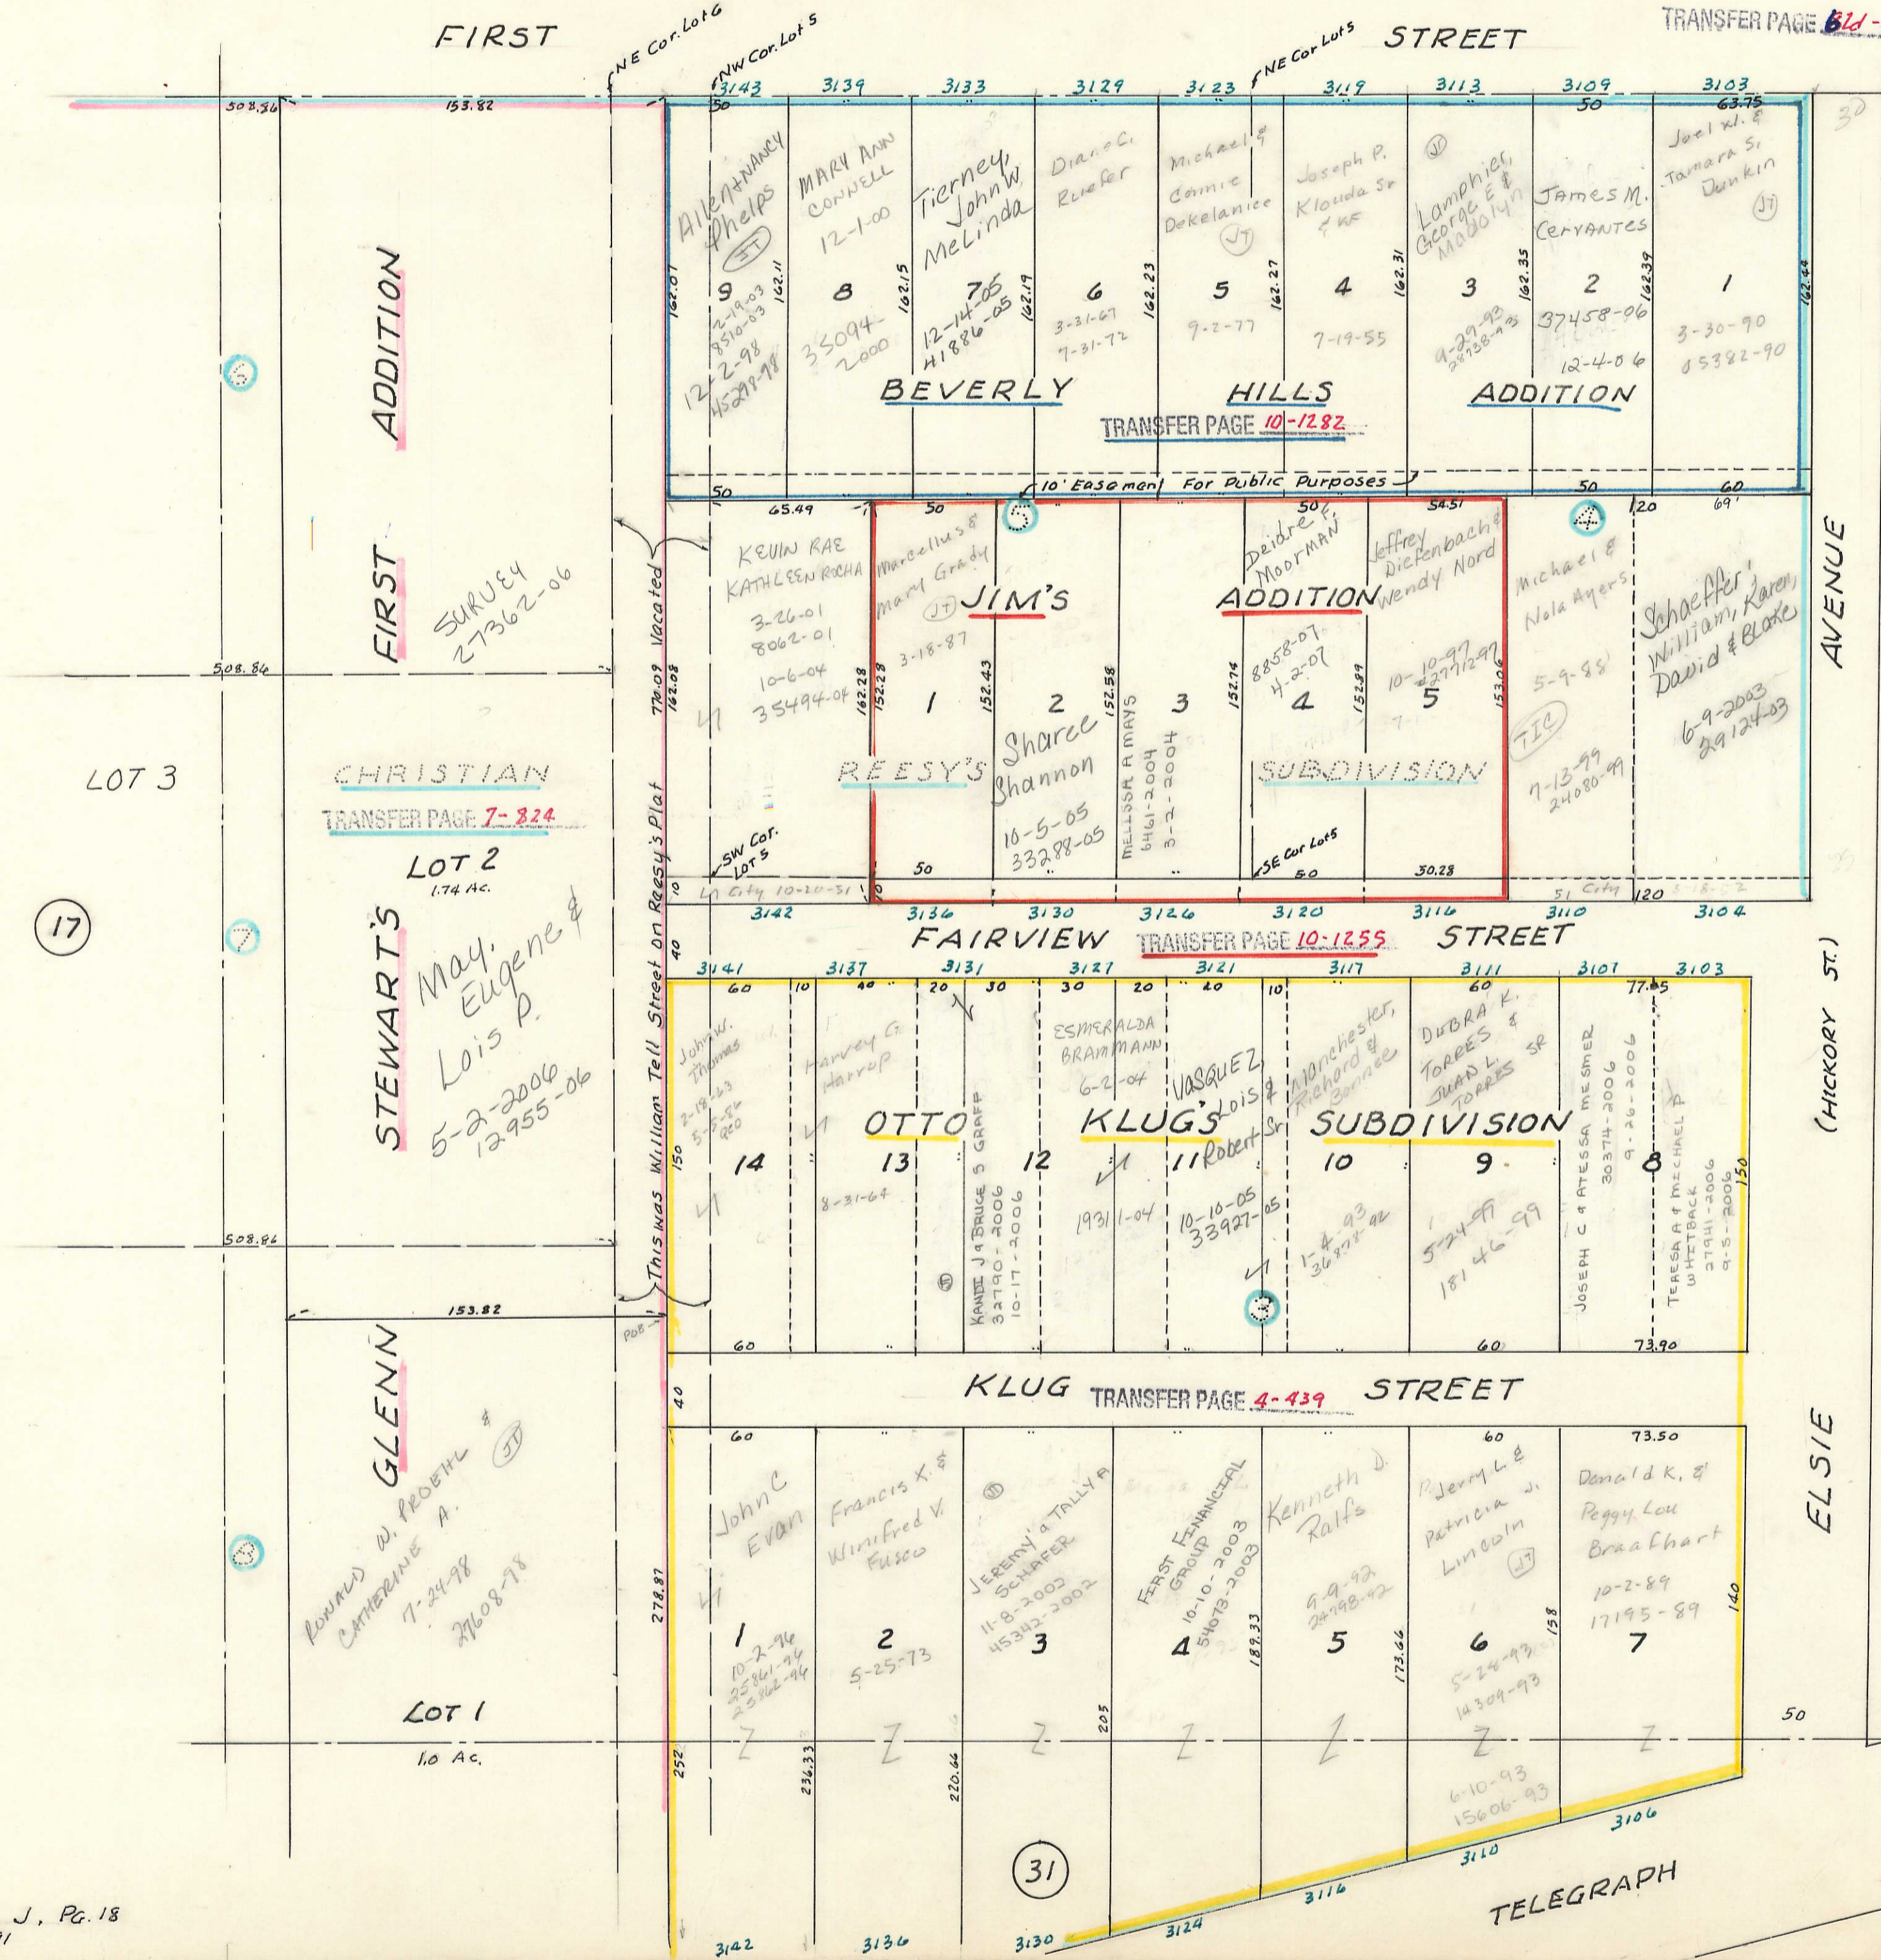

ADDITION

FIRST SURVEY 27362-06

CHRISTIAN TRANSFER PAGE 7-824

LOT 2 1.74 Ac.

STEWART'S May, Eugene & Lois P. 5-2-2006 12955-06

GLENN ROYAL W. PROBYL & CATHERINE A. 7-24-98 27608-98

LOT 1 1.0 Ac.

BEVERLY HILLS ADDITION

TRANSFER PAGE 10-1282

REESY'S

JIM'S ADDITION

SUBDIVISION

OTTO

KLUG'S SUBDIVISION

KLUG STREET TRANSFER PAGE 4-439

AVENUE

(HICKORY ST.)

ELSIE ROAD

17

19

31