
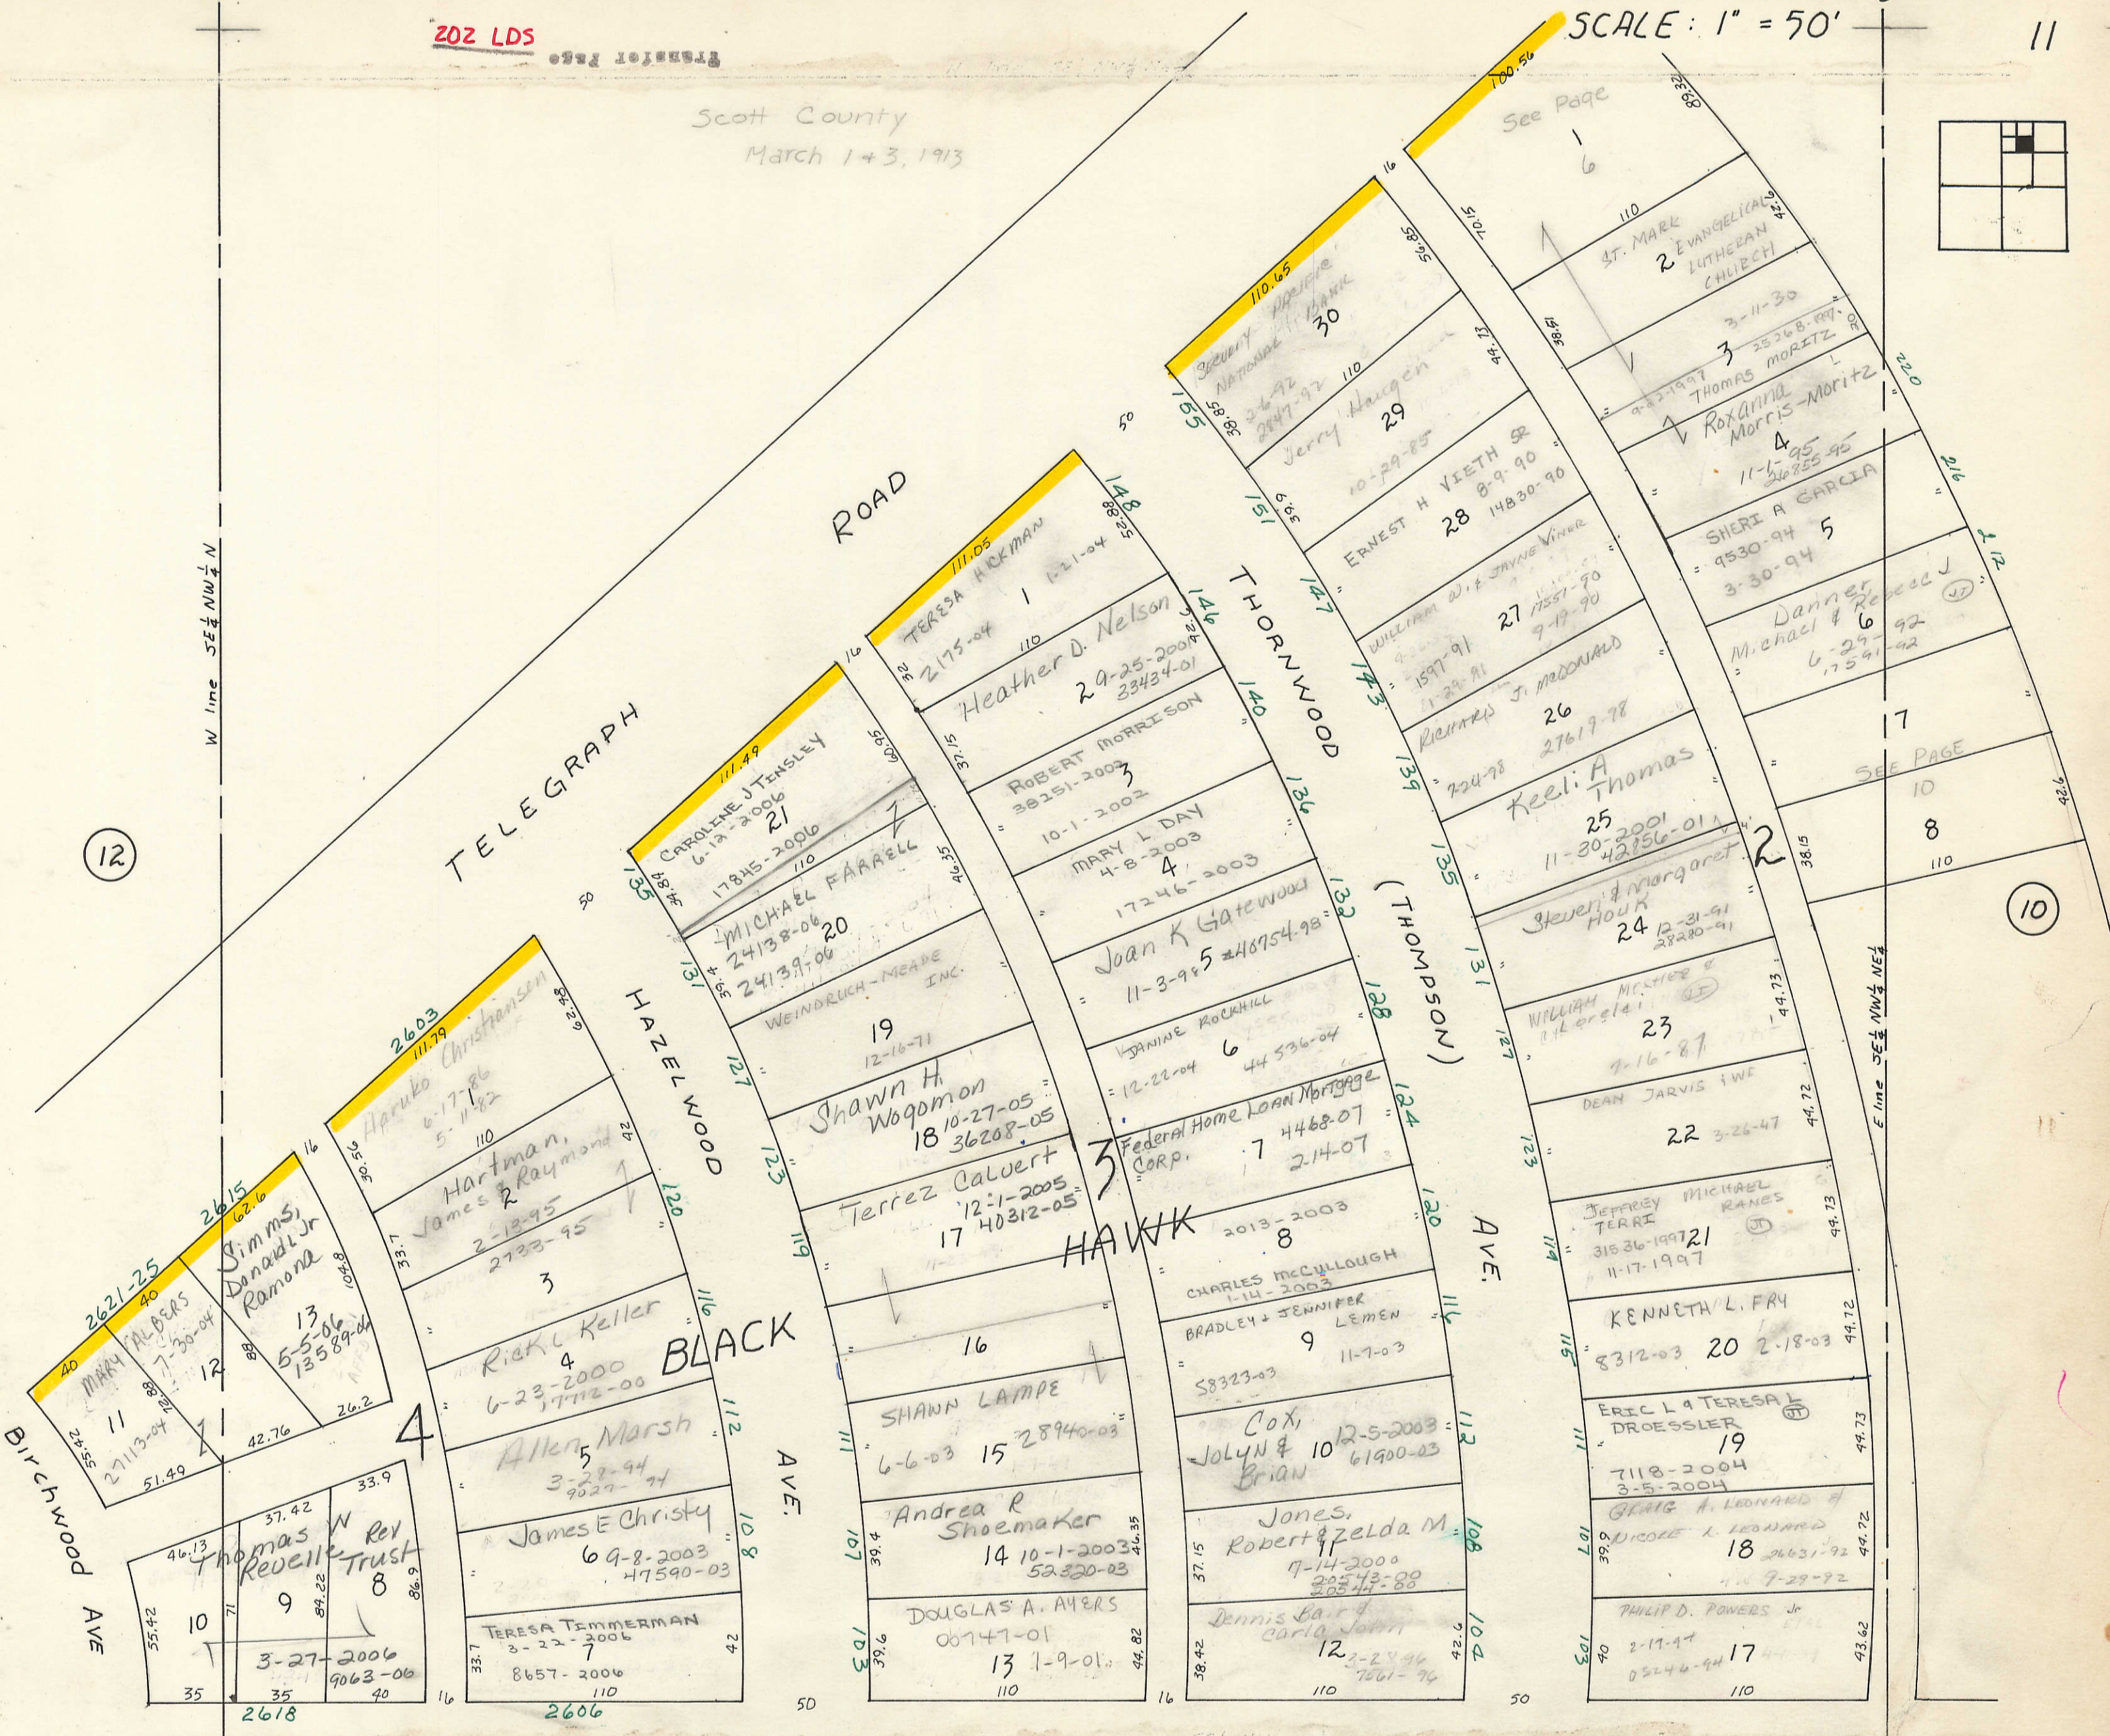


202 LDS  
Transfer Page 1051

Scott County  
March 14, 1913

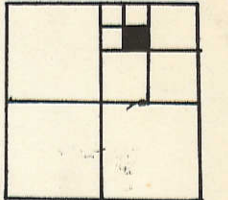

12

10

Transfer Page 1051

FIRST

Transfer Page 1050

STREET

Transfer Page 1049