


Transfer Page 8-1061	Transfer Page 8-1060	Transfer Page 1059
JOHN B. RIPSBLINGER 1-31-94 22	TATRECK D. MCINTYRE 11249-01 4	WILLIAM A. DESDAR 1756-07 30
Brenda J. STEINECKE APFD 5-15-01 21	RICHARDO TRIANA 5-11-03 5	CLARK PLUMBCK PATRICIA D. PLUMBCK 9-26-94 29
JEANNEFER R.L. SHOWENS 8-7-03 20	Carol Chouteau 7-26-2002 19	CARRIE H. GRAYBURN 15 28
CECELIA M. PLEASANT 5-10-2002 19	Matthew Erickson 9-28-95 8	VICTORIA L. HAWLEY 54326-2003 10-13-2003 27
TONY RAY 9-8-2005 18	DUANE K. & UTE E. EMERSON 25815-2001 9	ERICA FAUST 11980-2001 4-30-2001 26
JERAD SCOTT RICE #03134-2000 17	ERIC E. BEISC 10-4-28-2003 2	Denise K. Arp-James 10-14-05 25
CAMI TURKLE 13288-03 16	RICHARD + DIANE SHAFER 36652-03 11	JACKIE R. BLOCH 07618-75 24
LILLIE SUMMERS 12-15-94 15	FRANK W. JR. & LINDA K. GREENKO 7-13-67 12	SCOTT L. & JULIE E. MOELLER 5370-2000 23
STEVE GRAY 12-23-03 15	SHERRY LYNN LINNABERY 8-1-91 13	ROGER + KELLY DRAPEAUX 20694-2006 7-5-2006 22
14	Lyle J. Warnock 2-16-54 18	ADRIAN + GRACIELA RIVERA 8-1-78 21
111.51	2444	JOHN W. MCCORMICK 23711-1998 6-25-1998 20
		Sherie Weipert 5-10-91 19
		113.91

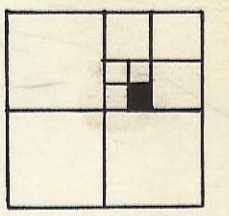


Birchwood Ave. 301
305
309
313
317
321
325
329
333

Hazelwood Ave.
306
310
314
318
322
326
330
334

Thorwood Ave.
302
306
310
314
318
322
326
330
334

28

26

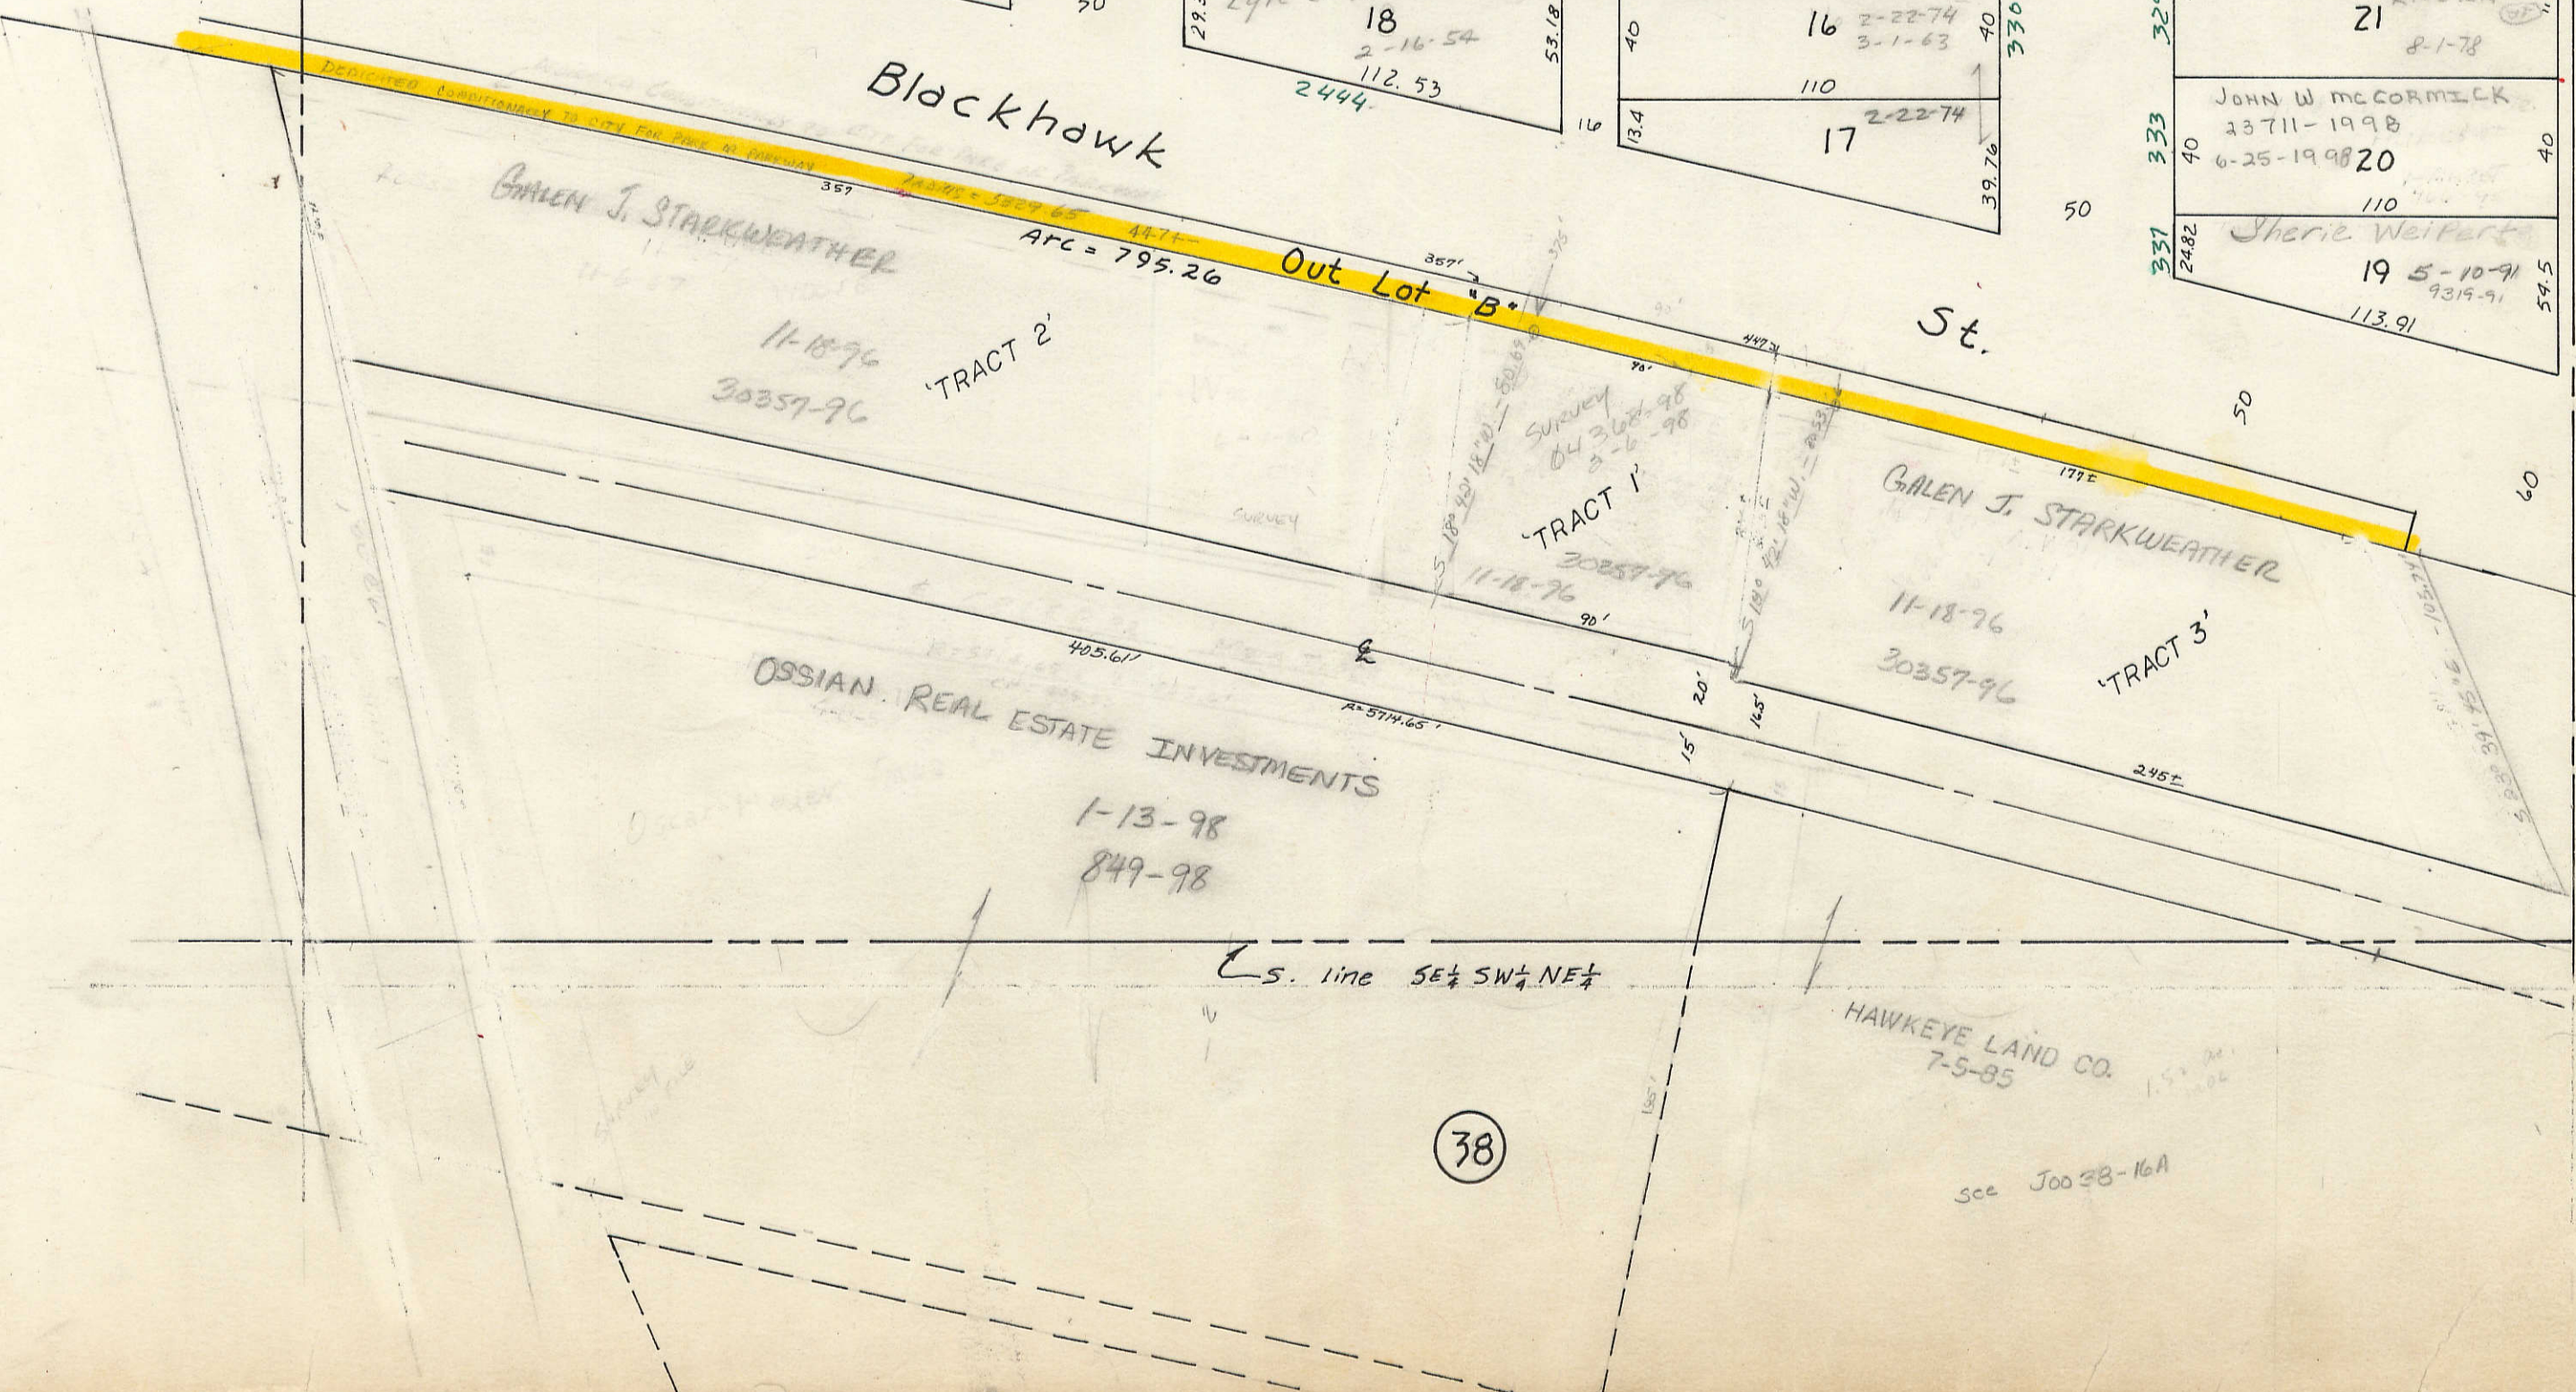

38